
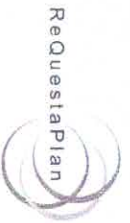


Siting of Static caravan associated with Swaith Villa Lodge farm

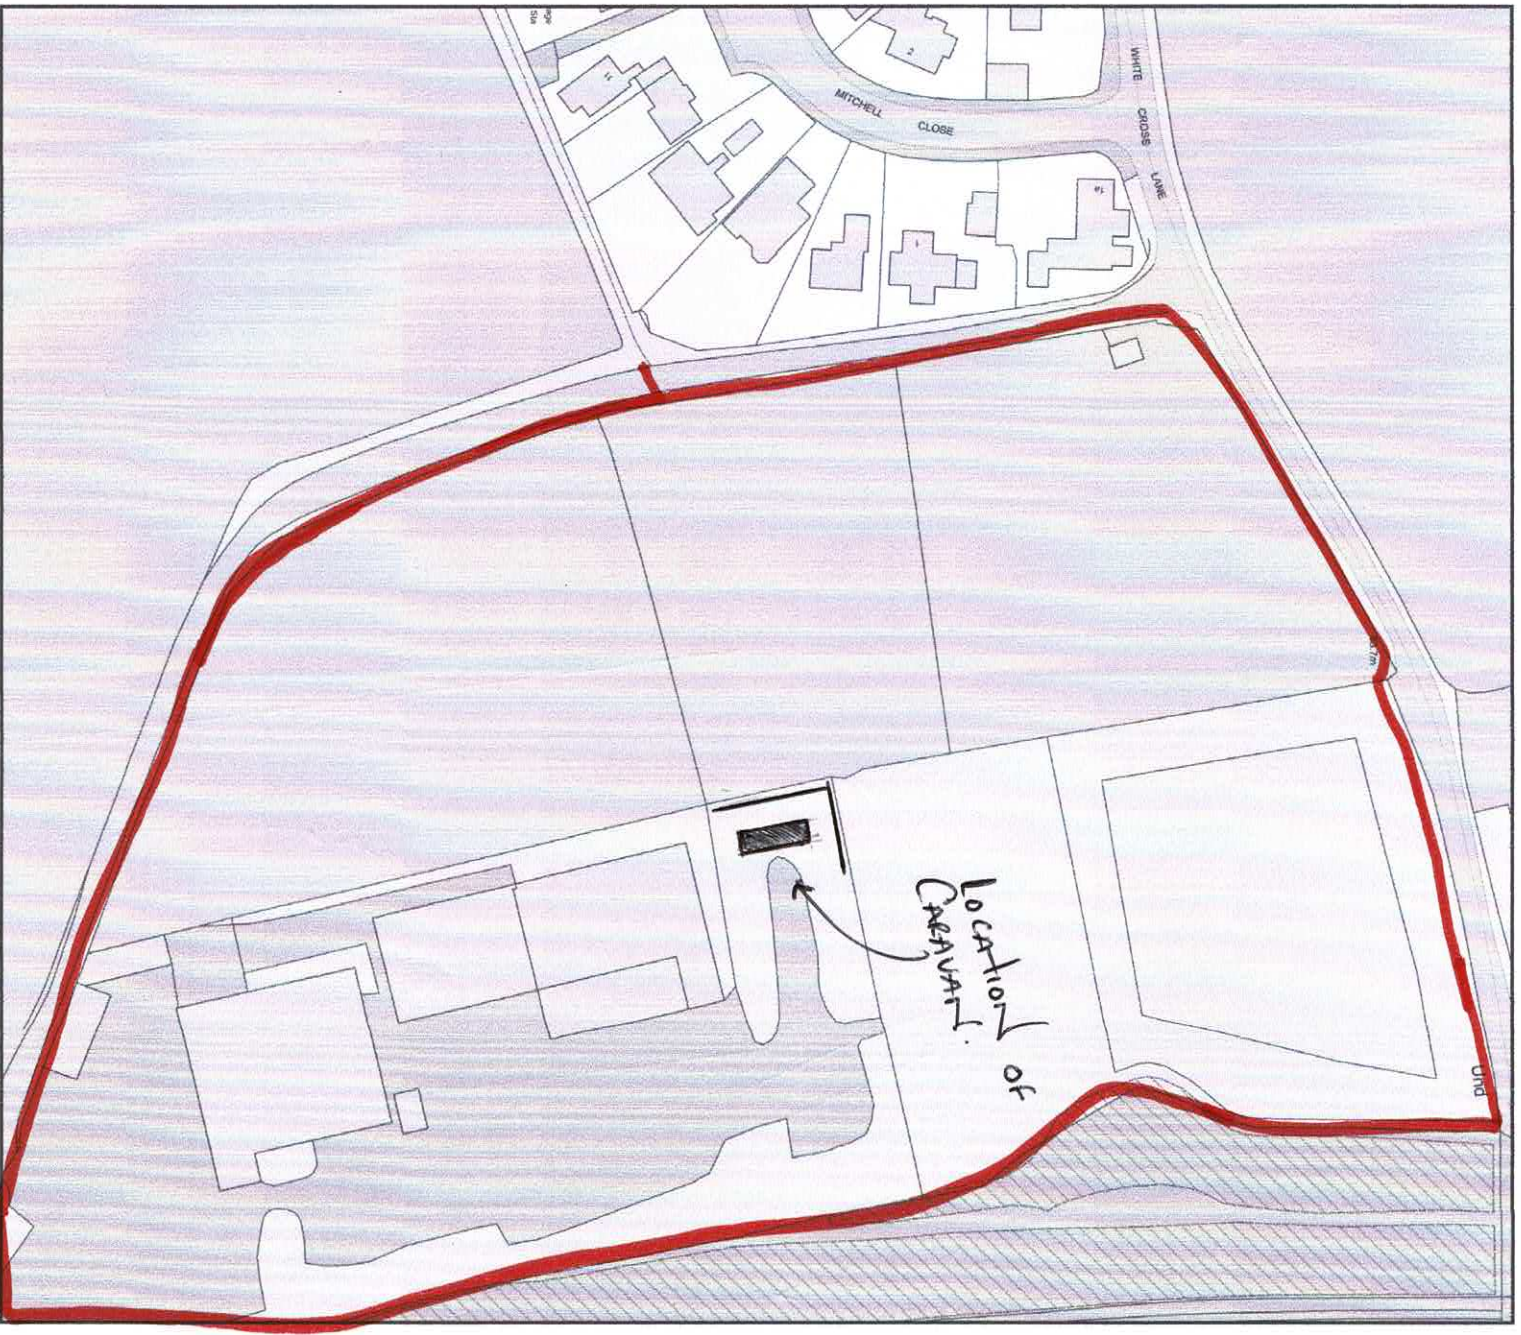


Plan Produced for: **Liam Medlam**

Date Produced: 26 Sep 2024

Plan Reference Number: TQRQM24270091002267

Scale: 1:1250 @ A4

Block Plan

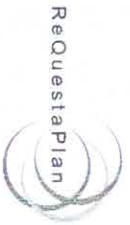

Plan Produced for: **Liam Medlam**

Date Produced: 26 Sep 2024

Plan Reference Number: TORQM24270091620760

Scale: 1:500 @ A4