


Billingley View, Bolton on Dearne

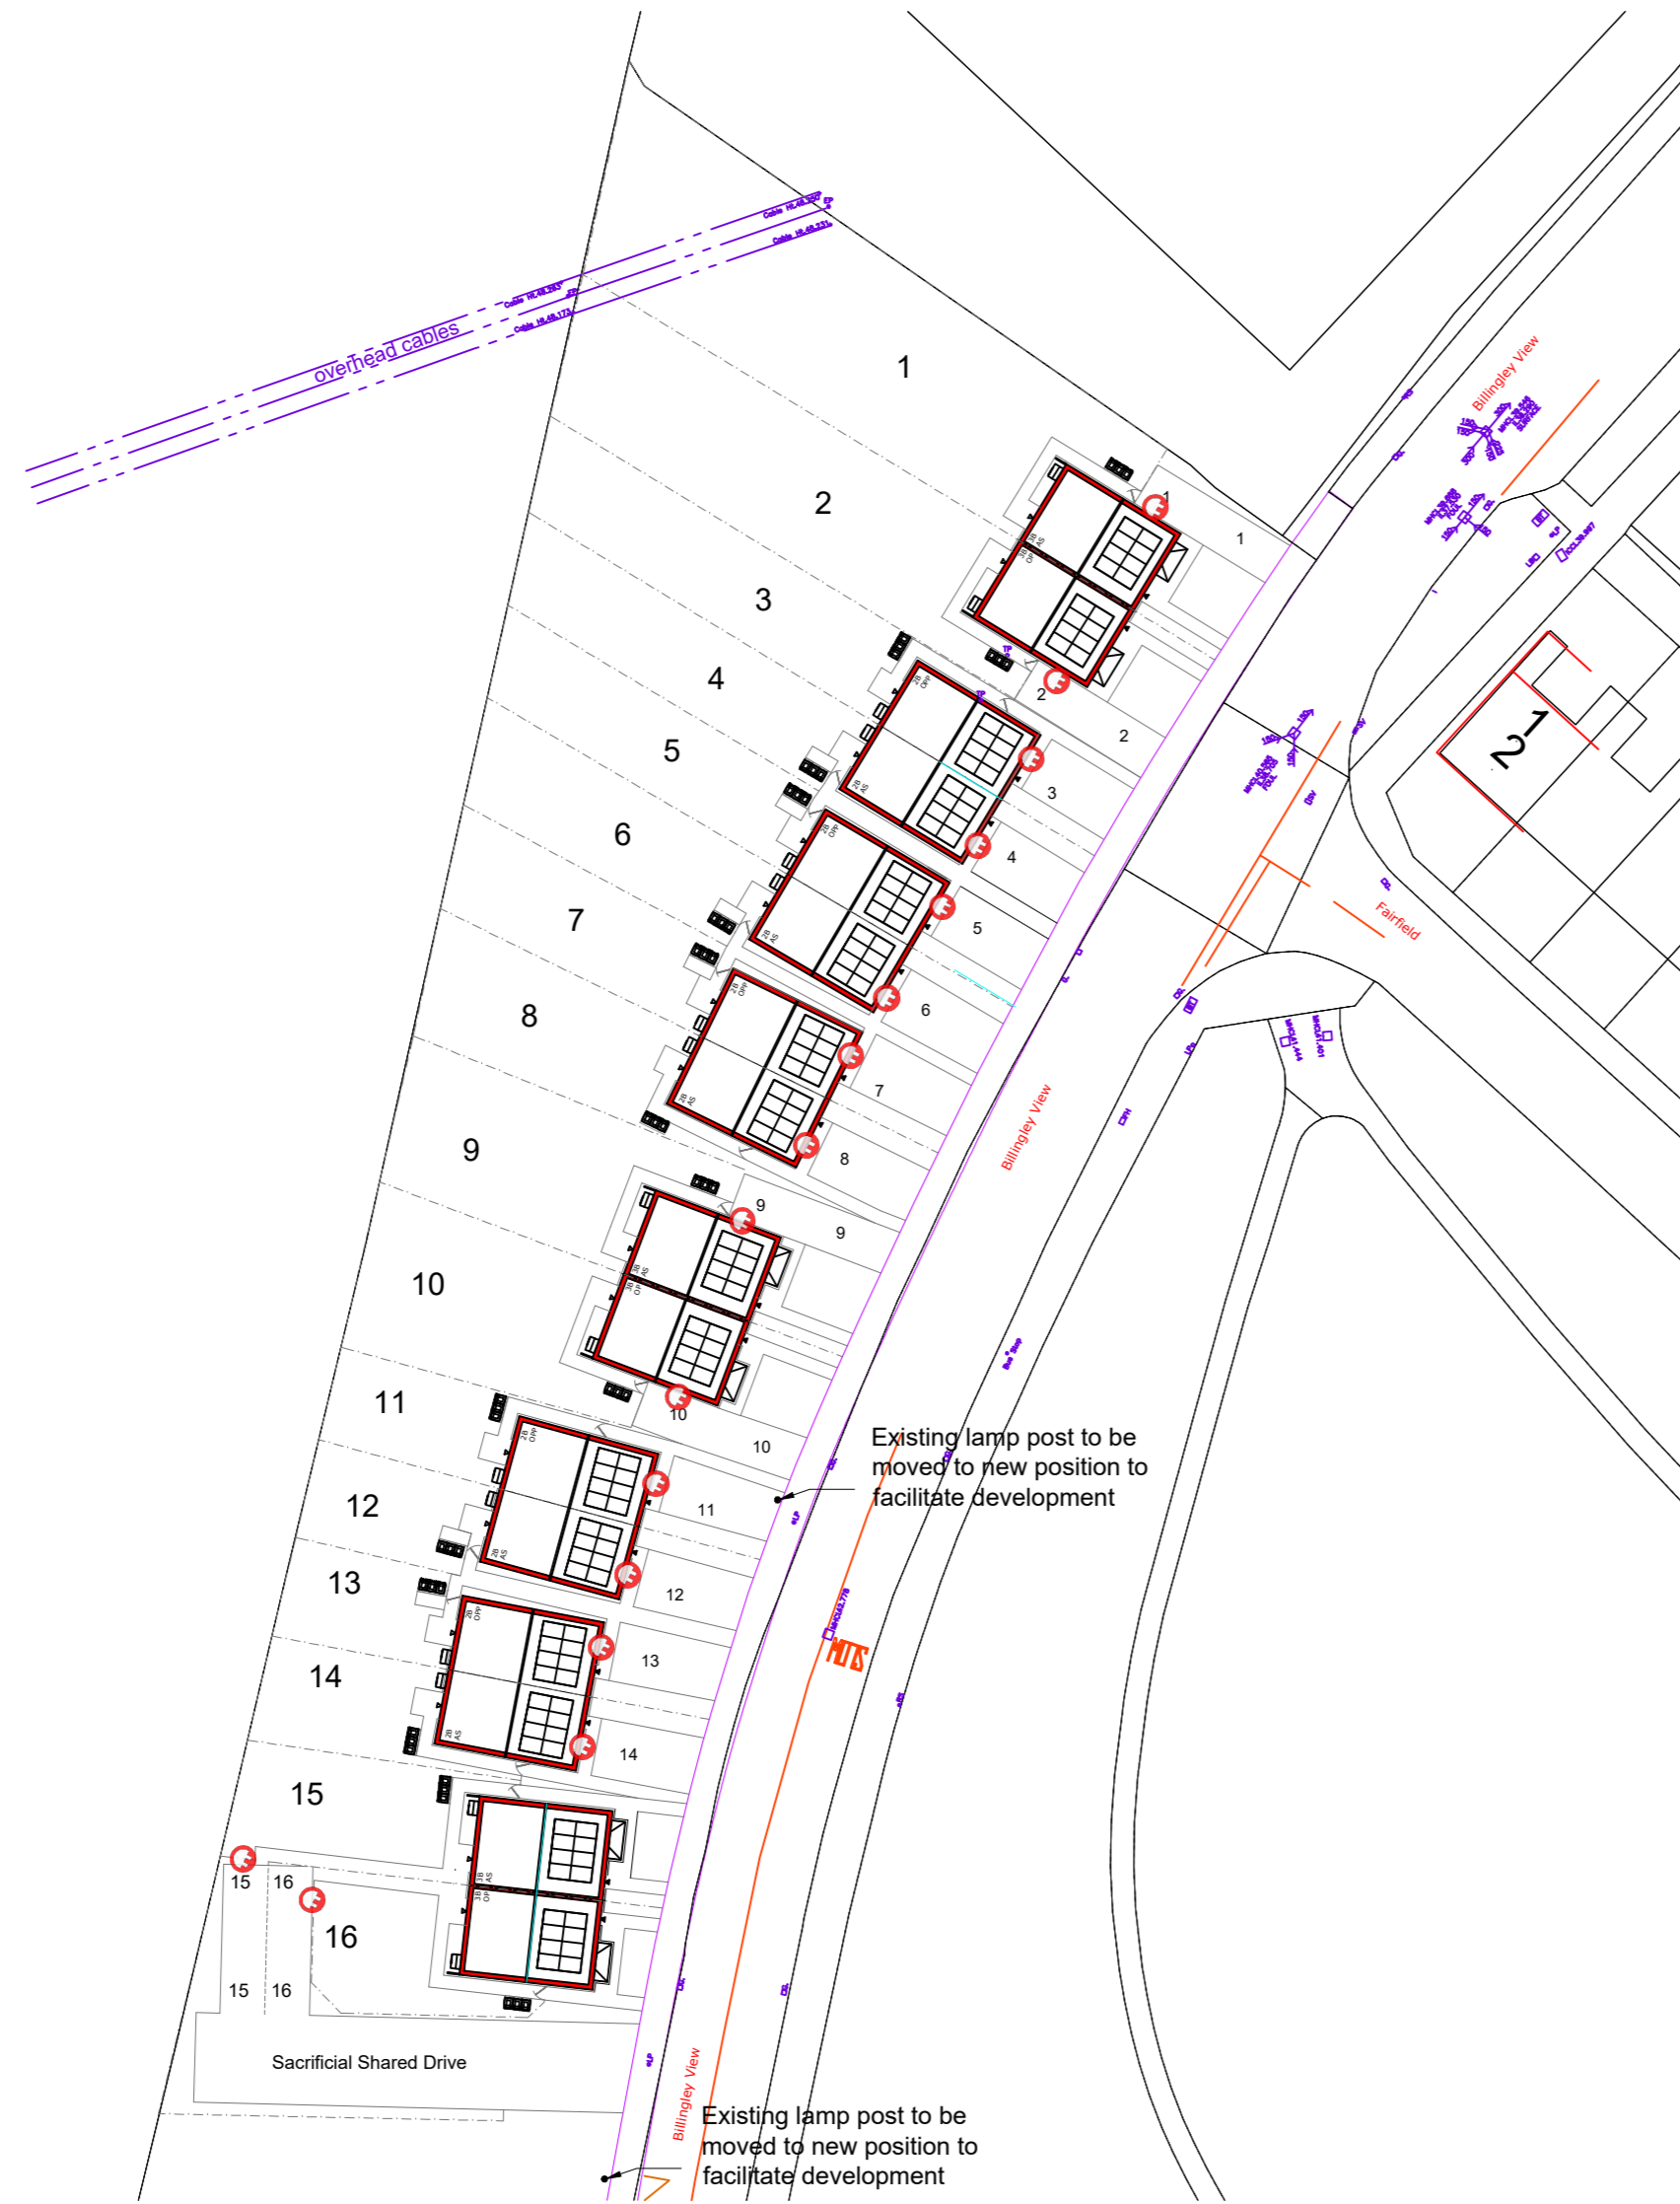

Typical Wall Mounted Electric Vehicle Charging Point

Typical Photo Voltaic Cell Array






Air Source Heat Pump



REVISIONS:
 A 20.11.19 Air source heat pumps with protective fencing added and paths adjusted as necessary; 1.2m high close boarded fence added to aship; block paving removed to drives and parking spaces and replaced with black tarmac

NOTES:
 This drawing is produced for use in this project only and may not be used for any other purpose. NPS Property Consultants Ltd accept no liability for the use of this drawing other than the purpose for which it was intended in connection with this project as recorded on the title block fields Purpose for Issue and File Status Code.
 This drawing may not be reproduced in any form without prior written agreement.
 Do not scale from the drawing, use written dimensions only.

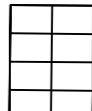Legend

-  Photo Voltaic Cell Array - Amount to be confirmed
-  32Amp Electric Vehicle Charging point
-  Air Source Heat Pump on concrete base with protective cage - See engineers specification for full details

P1 Planning Issue 20/12/2019

SCALE BAR

PURPOSE OF ISSUE

FILE STATUS CODE

© COPYRIGHT NPS GROUP **A2**

Ordnance Survey mapping reproduced by permission of a Controller of HM Stationary Office Crown Copyright. Ordnance Survey License No. 100022284

NPS Property Consultants Ltd
 GATEWAY PLAZA
 SACKVILLE STREET, BARNSELY
 SOUTH YORKSHIRE, S70 9GG
 TEL: 01226 774605 FAX: 01226 774399
 EMAIL: barnsley@nps.co.uk
 Head Office:
 Lancaster House, 16 Central Avenue, St Andrew's Business Park,
 Newark, Notts S26 0AP. Tel: 01632 790200 Fax: 01632 790201
 Other Office locations can be found on our website: www.nps.co.uk

Property Design and Management Services

CLIENT
Berneslai Homes

PROJECT
**Billingley View
 Bolton on Dearne
 Housing Development**

TITLE
Renewable Energy Plan

SCALES	DATE	DRAWN	CHECKED
1:500	25/03/19	IKC	

FILE / DRAWING NAME	ZONE	LEVEL	TYPE	ROLE	UNIQUE NR	REV CODE
PROJECT NR 19-1-1080	NPS00	PL	A	011	A	