


Reproduced from Ordnance Survey digital map data, 1:2500 scale, by permission of Ordnance Survey on behalf of The Controller of Her Majesty's Stationery Office.
© Crown copyright. All rights reserved. Licence Number: 100005813

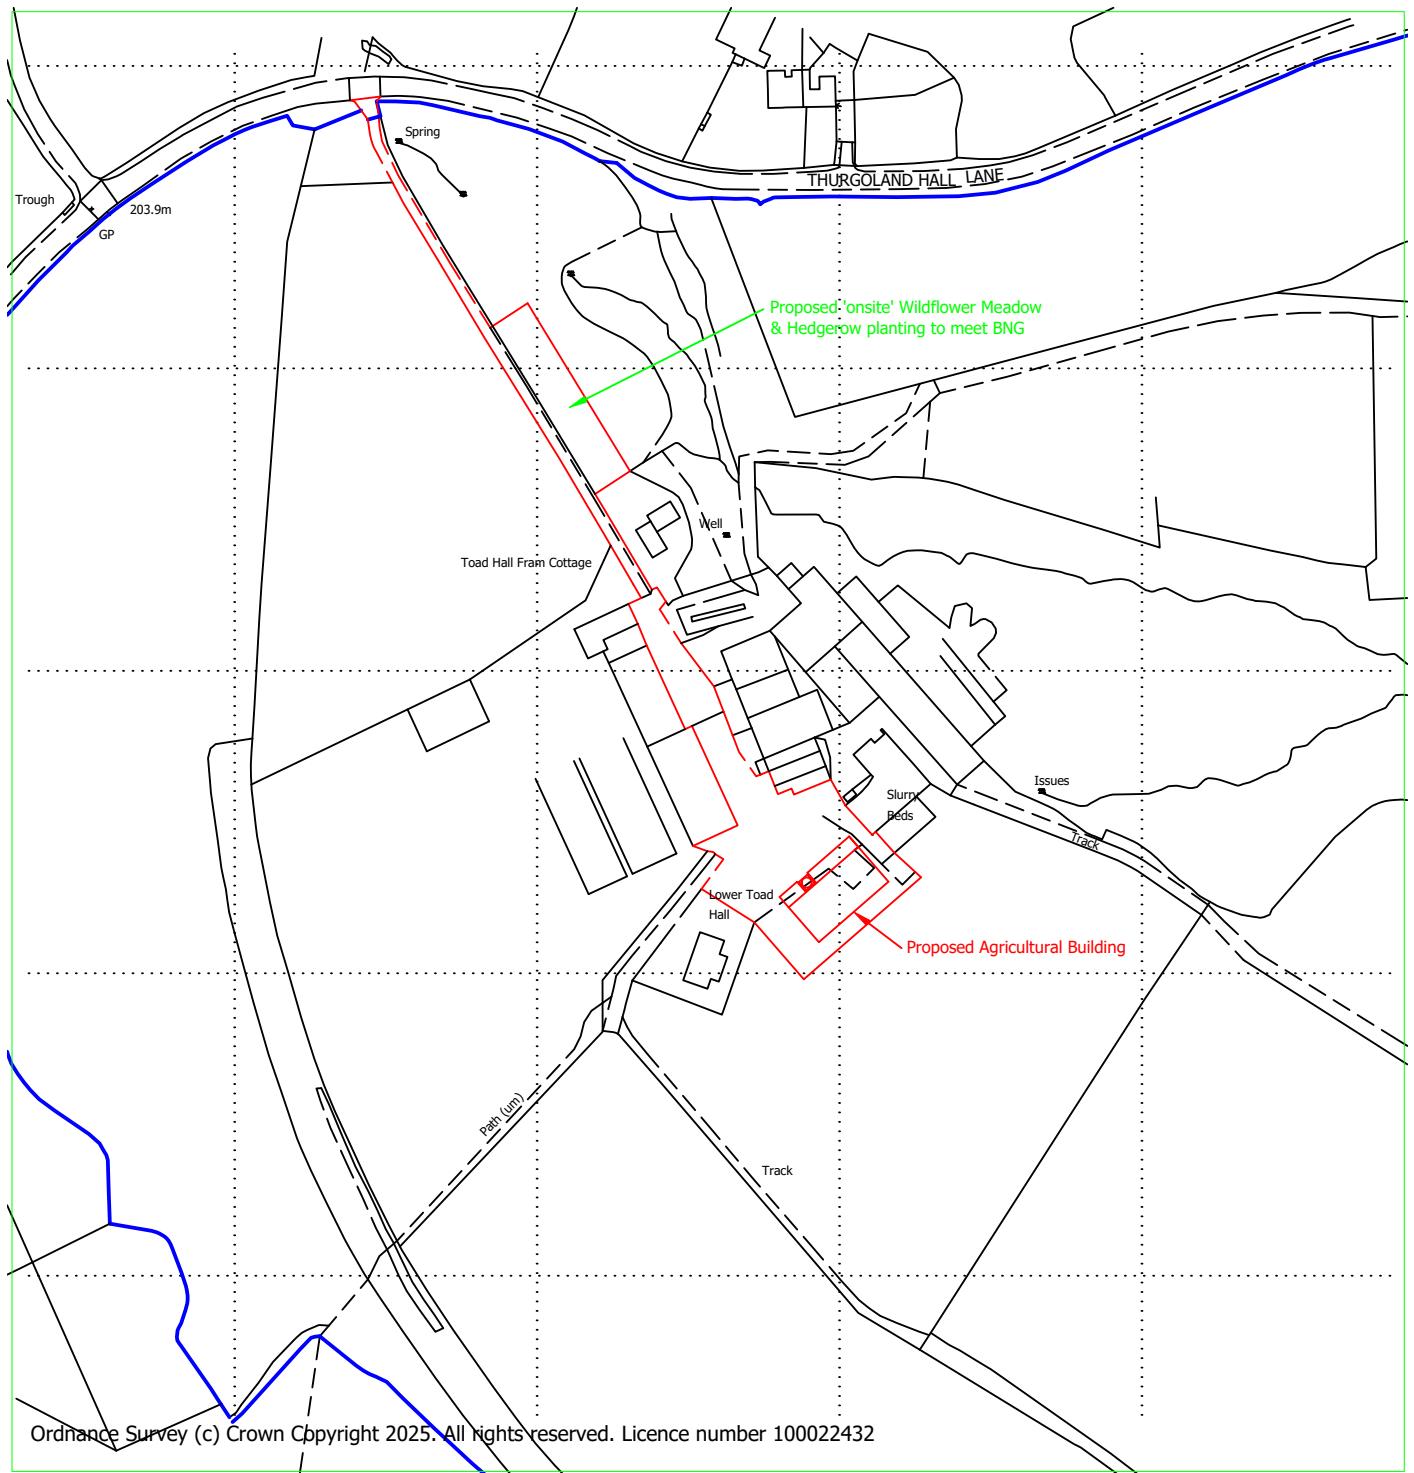

Vine House, Ashbourne, Derbyshire. DE6 1AE
Telephone: 01335 342201
www.bagshaws.com

Applicant:		W Watts Toad Hall Farm, Thurgoland, Sheffield. S35 7BB	
Proposal:		Proposed Agricultural Building	
Scales:	1:2500 @ A4	Detail:	Location plan
Date:	23rd June 2025	Drawing No.	001