

A  
V


B  
A

Carr Head Farm House

Garage / Storage


Existing Ground Floor Layout

1 : 50 @ A3

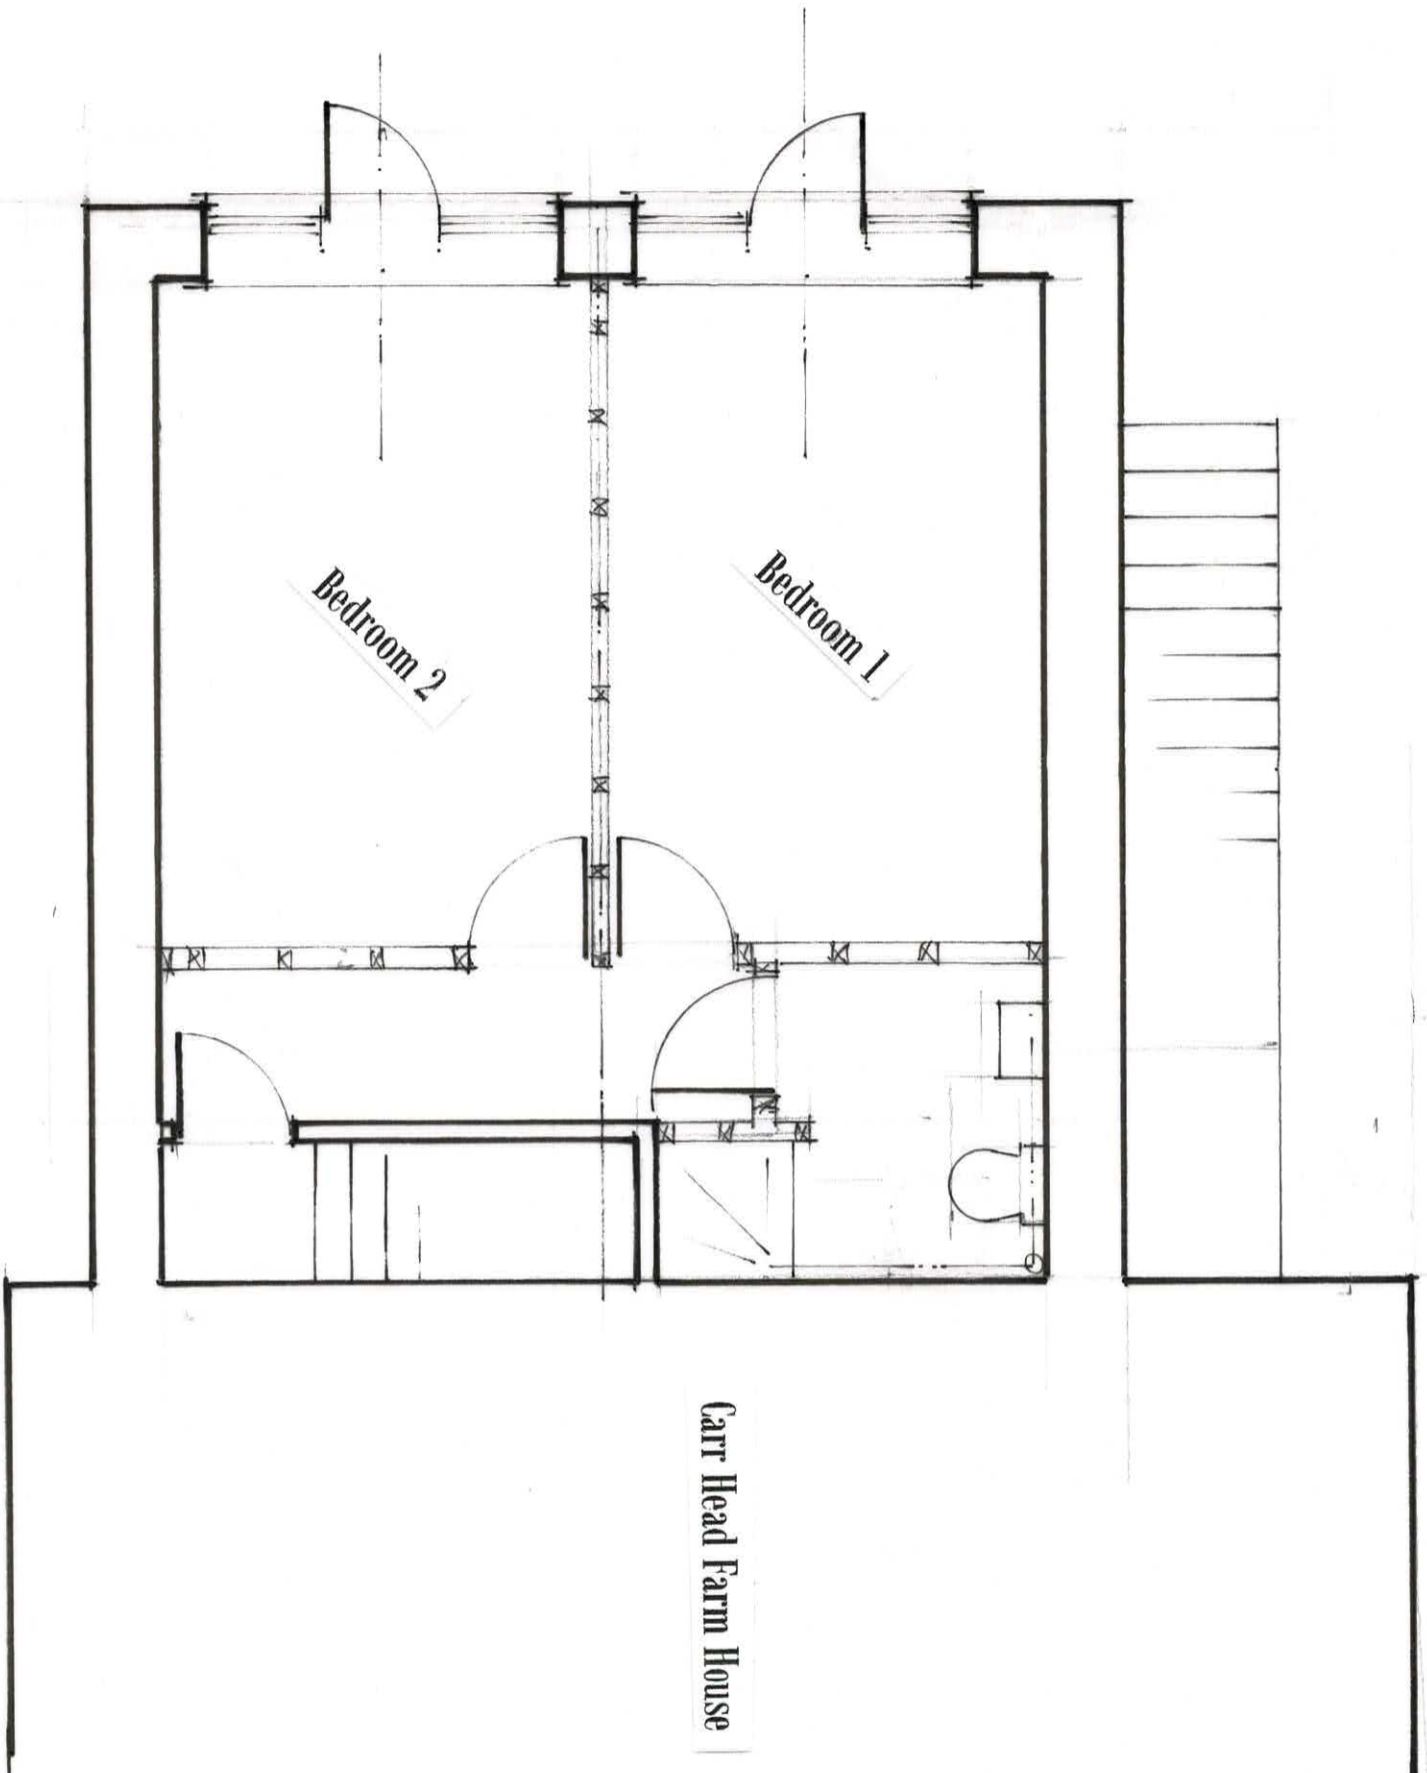


**Proposed Ground Floor Layout**

1 : 50 @ A3

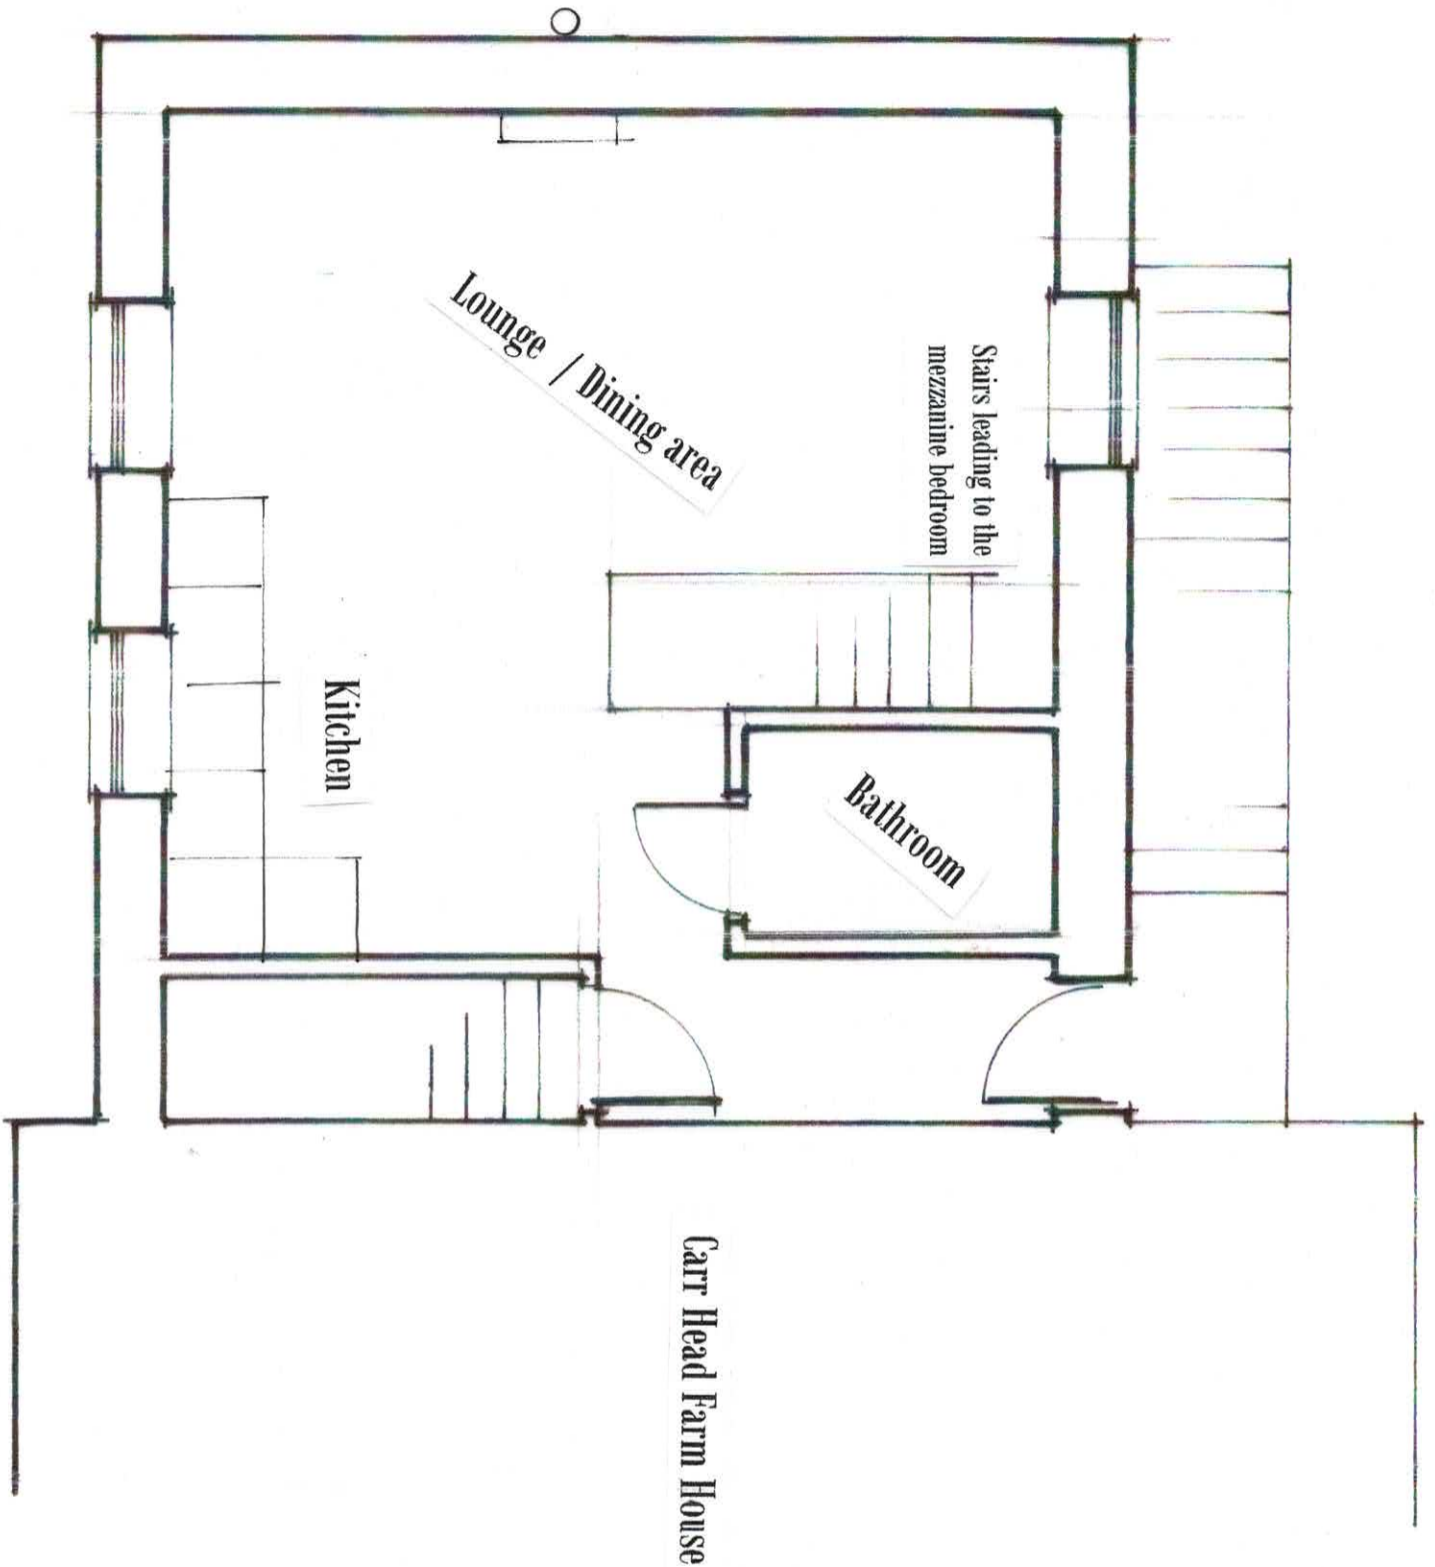


Existing First Floor Layout  
1 : 50 @ A3

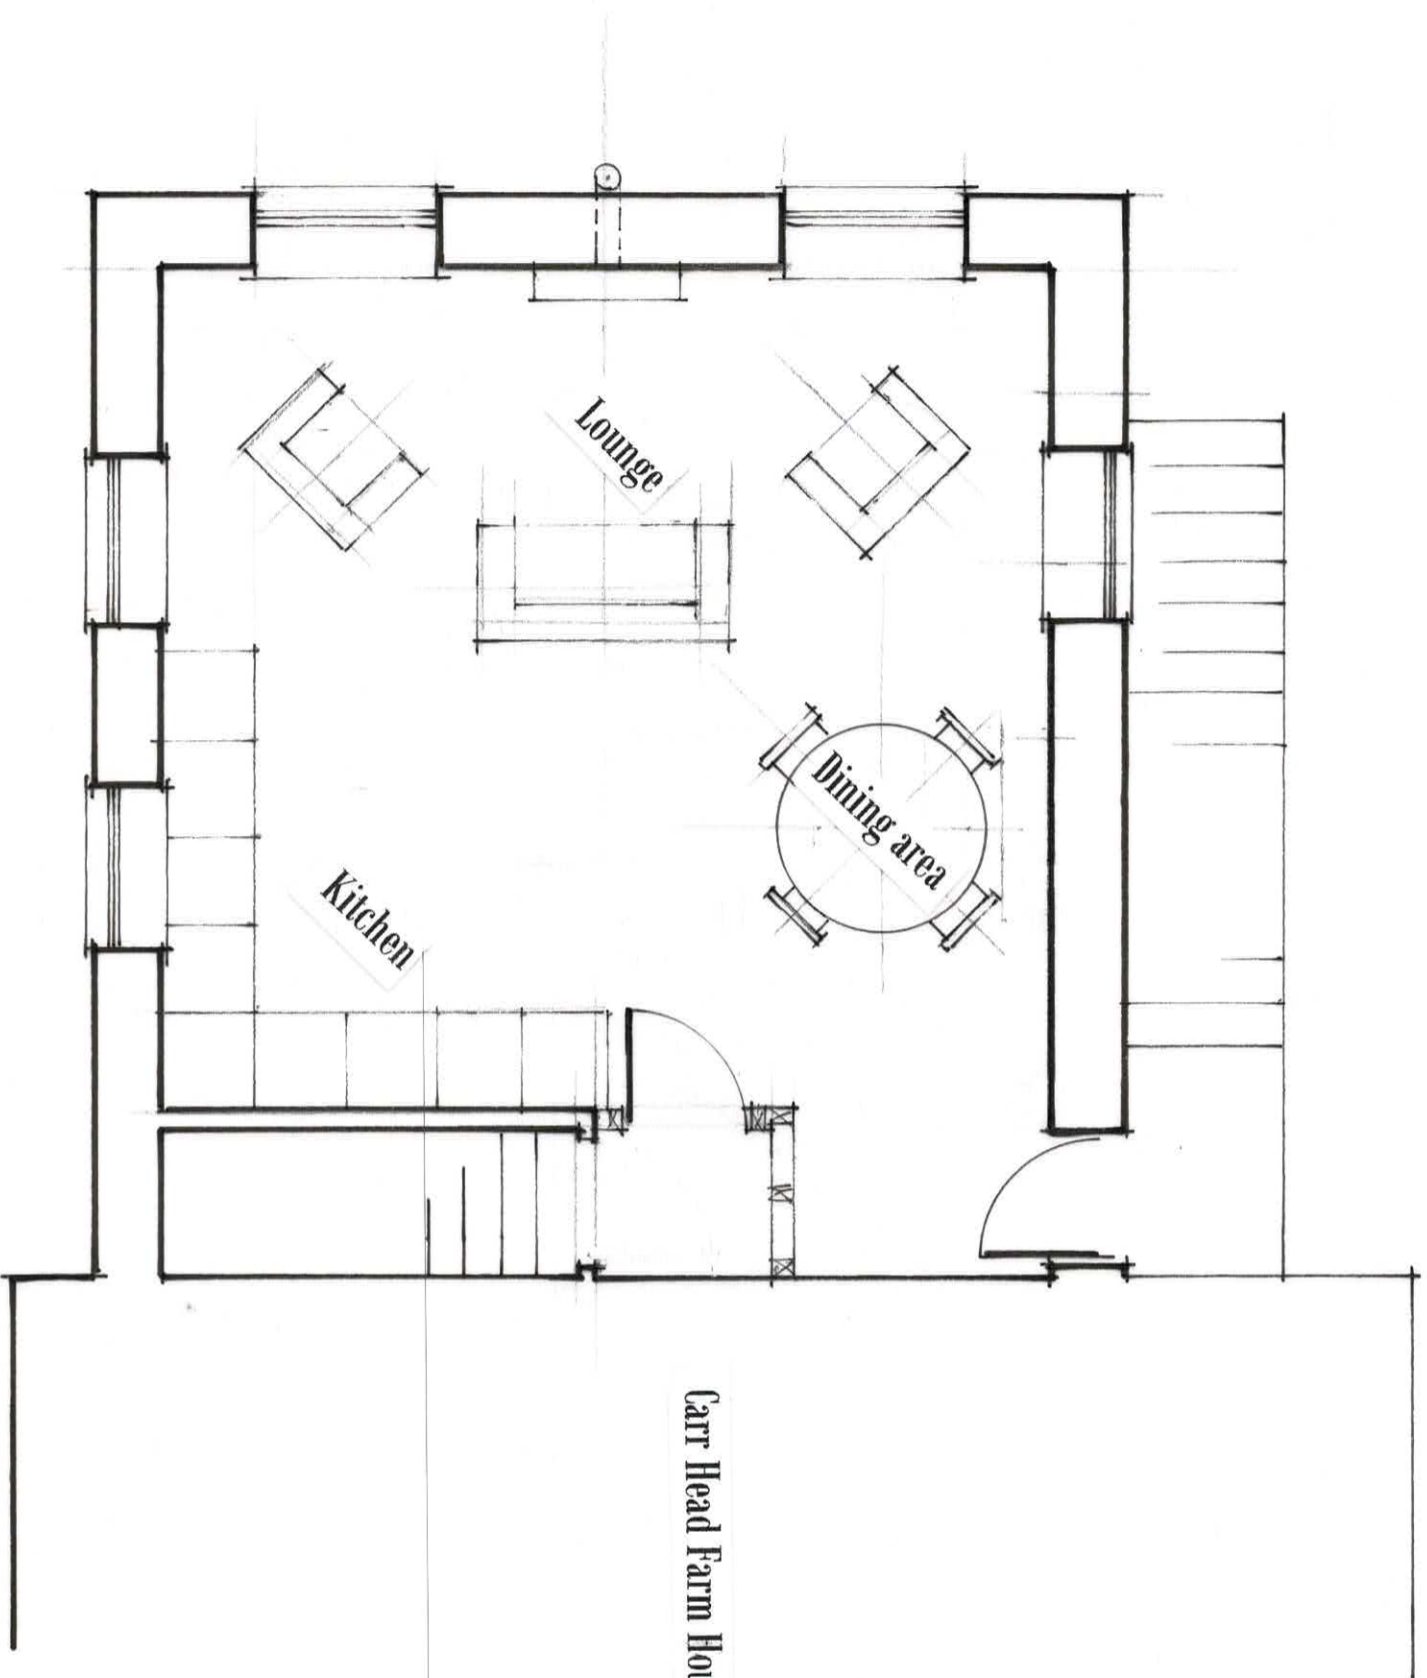

Carr Head Farm House

Proposed First Floor Layout


1 : 50 @ A3

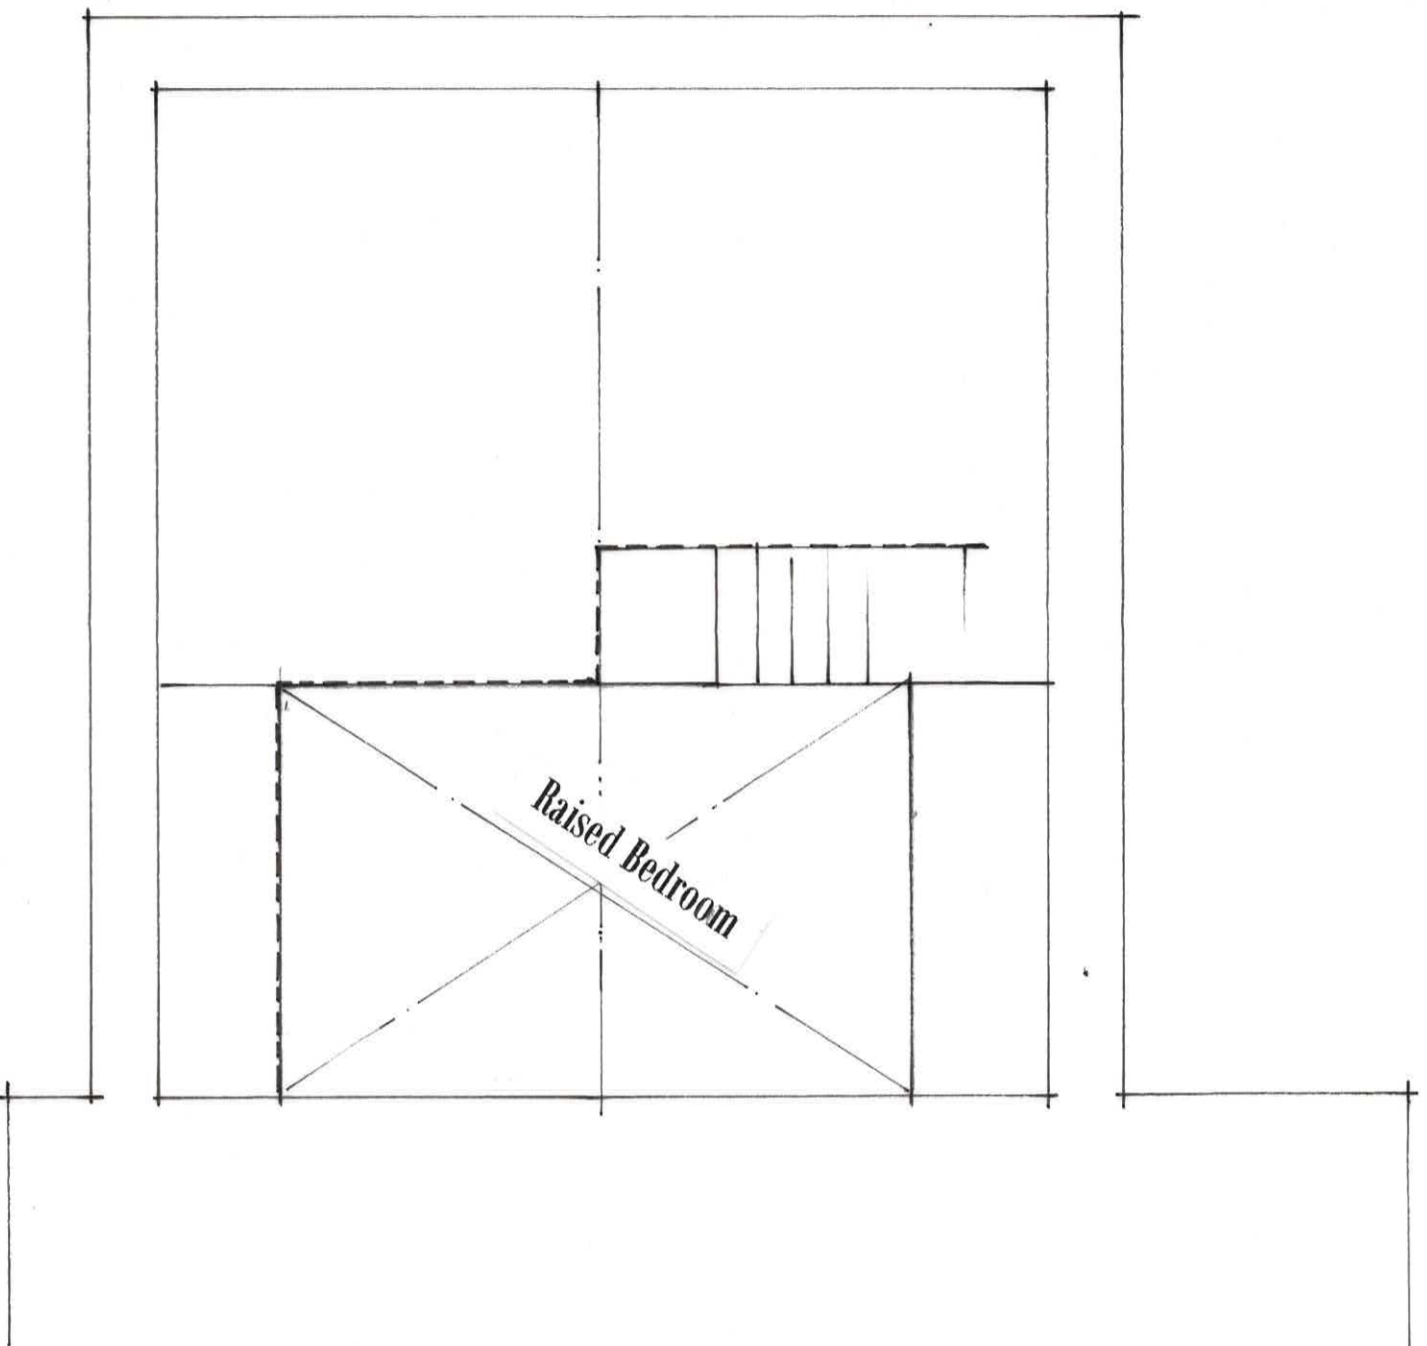


**Existing Bedroom Mezzanine level**

1 : 50 @ A3


Carr Head Farm House

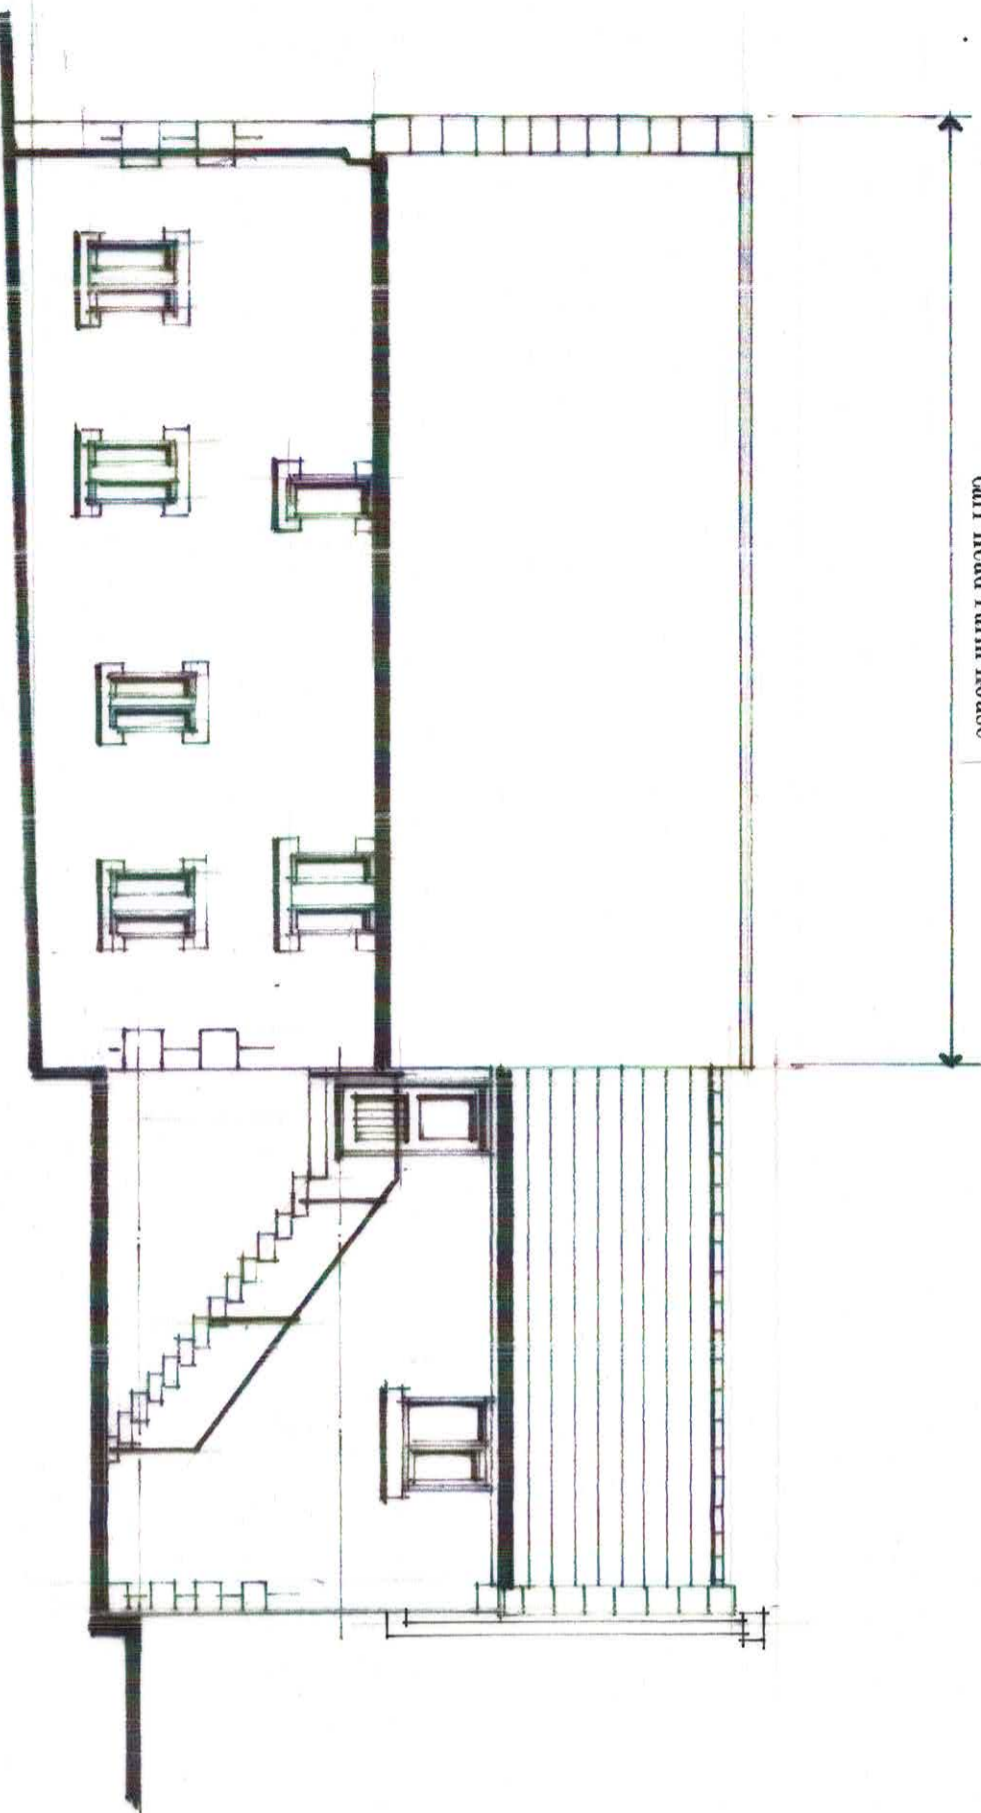

Side Elevation on A

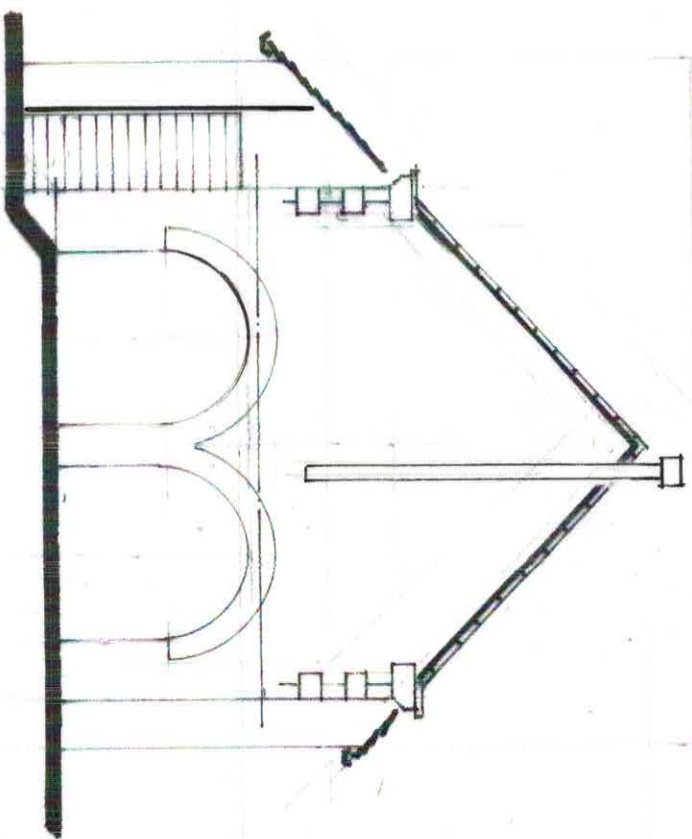

Front Elevation

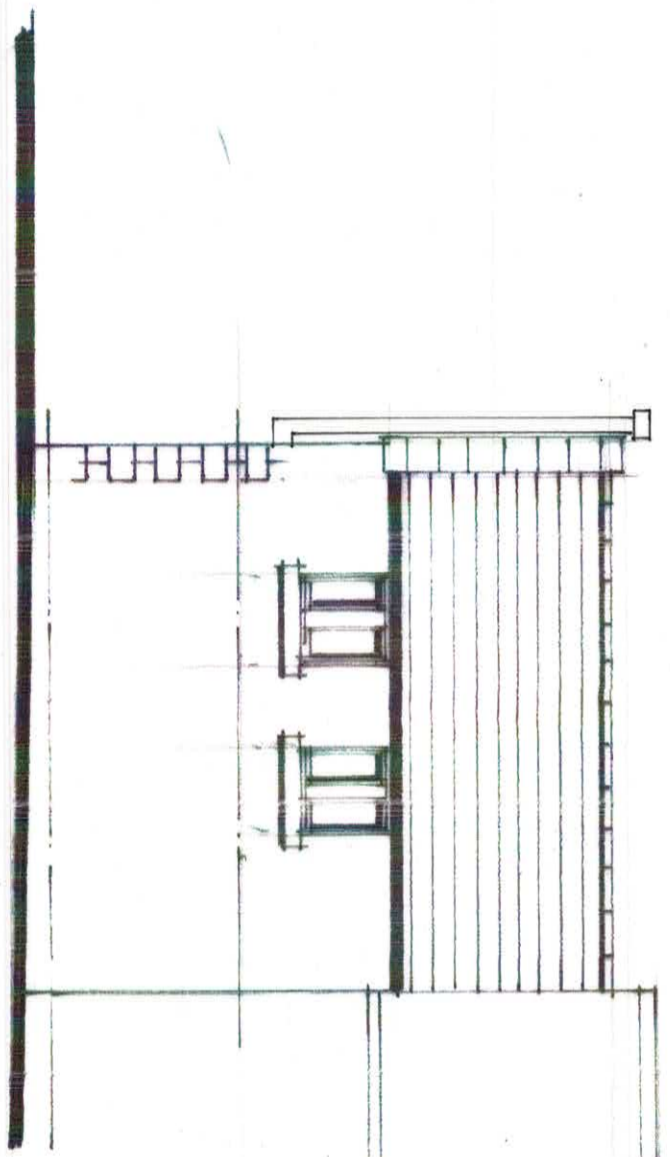


Side Elevation on B

Existing Elevations


1 : 100 @ A3

Carr Head Farm House

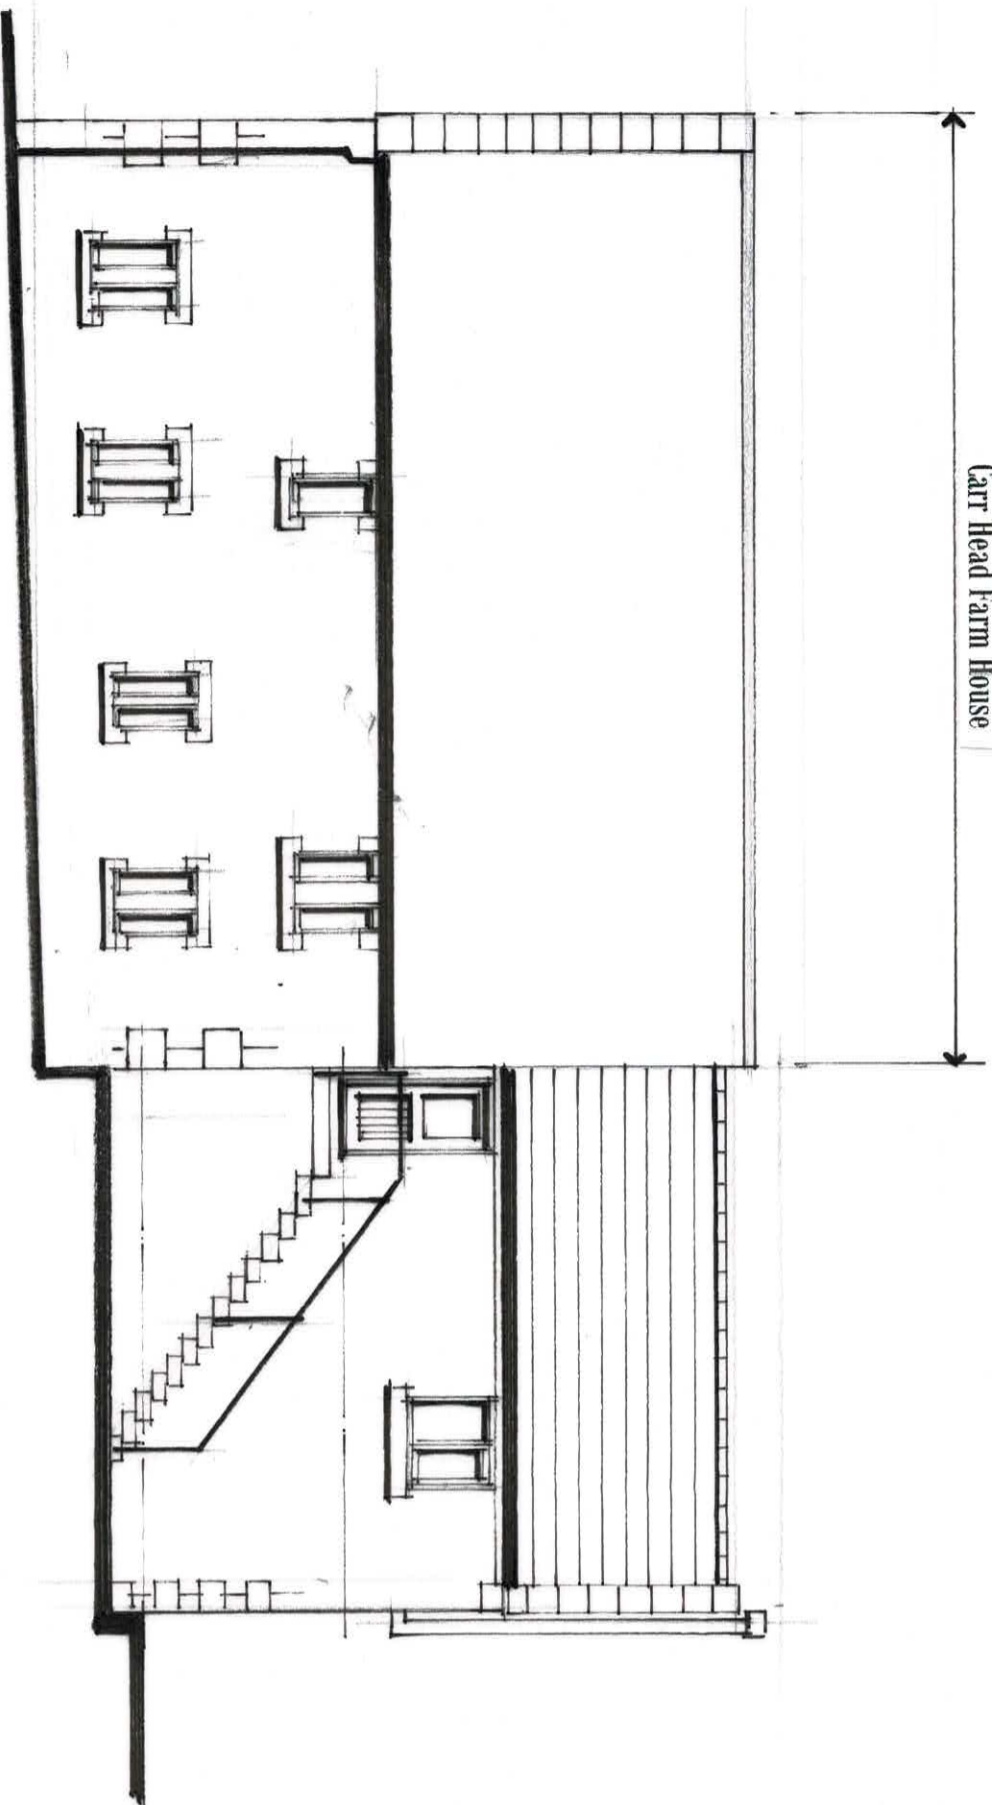

Side Elevation on A

Front Elevation

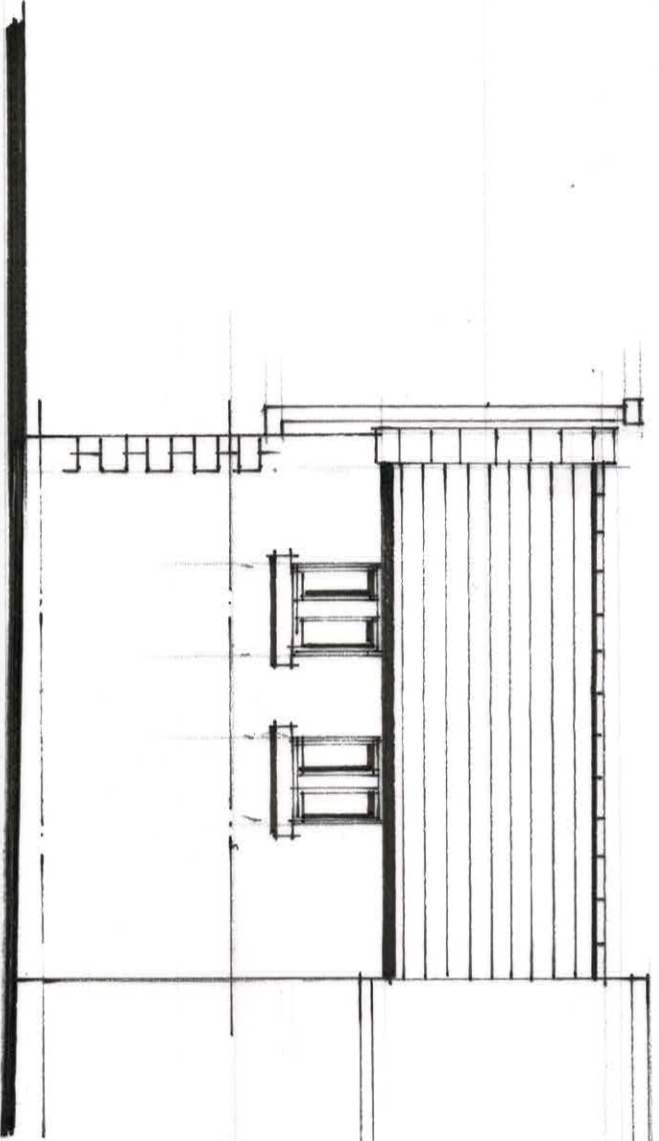

Side Elevation on B

Proposed Elevations

1 100 @ A3