


HOOD GREEN ROAD

BOUNDARY TREATMENT AS PRIOR APPROVED  
PLANNING APPLICATION REF No 2020/0934  
TO BOUNDARY A-A

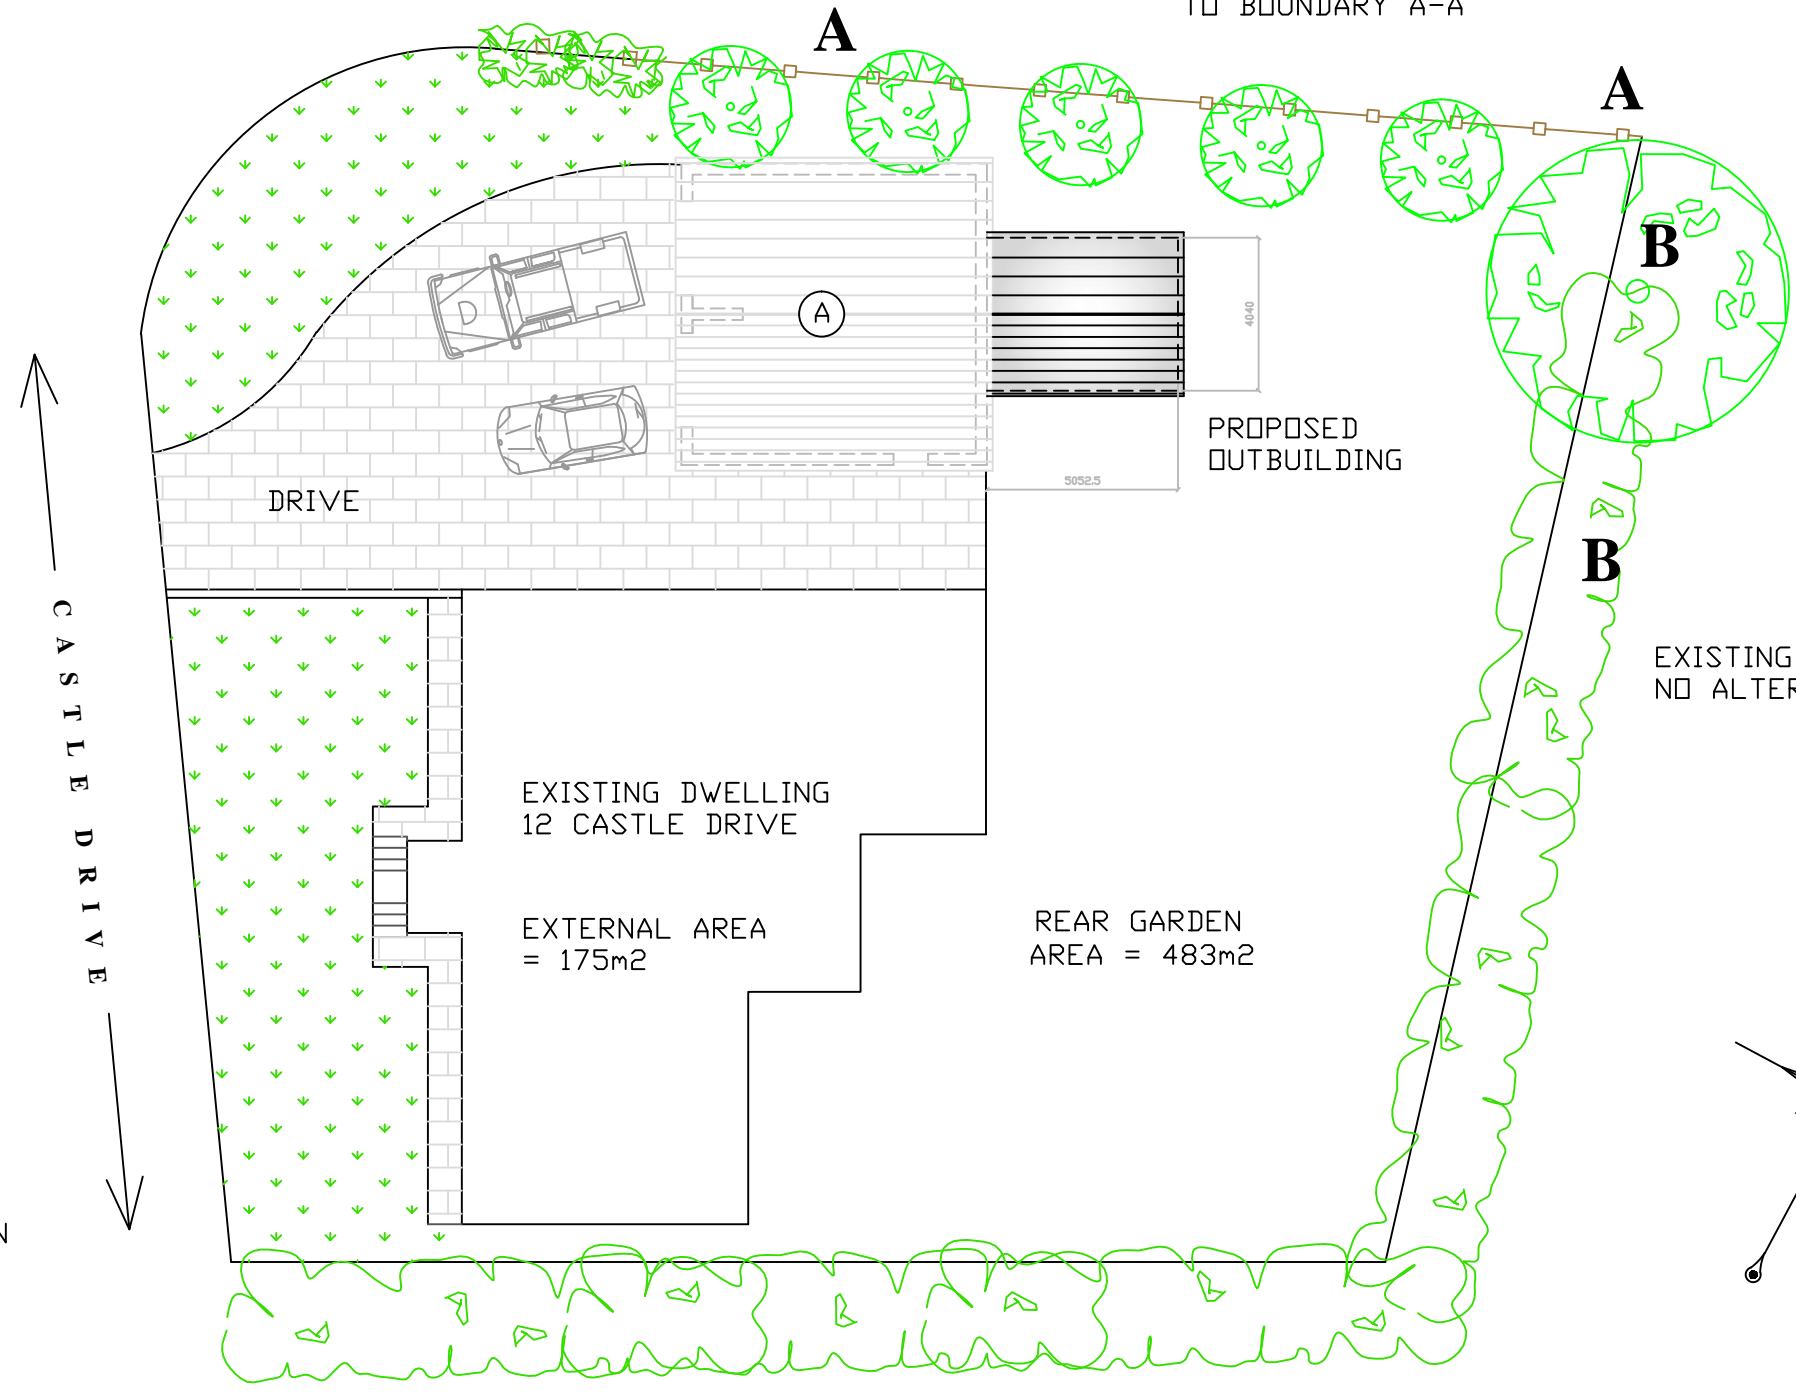

DRIVE

PROPOSED  
OUTBUILDING

EXISTING DWELLING  
12 CASTLE DRIVE

EXTERNAL AREA  
= 175m<sup>2</sup>

REAR GARDEN  
AREA = 483m<sup>2</sup>

EXISTING HEDGING/BOUNDARY TREATMENT  
NO ALTERATION

EXISTING HEDGING/BOUNDARY TREATMENT  
NO ALTERATION

**GENERAL NOTE**

GARAGE "A" YET TO BE BUILT ON  
SITE

<b>CLIENT</b> 12 CASTLE DRIVE HOOD GREEN	<b>TITLE</b> DRAWING SHOWING PROPOSED OUTBUILDING AND OVERALL SITE LAYOUT	<b>DRG TYPE</b> PLANNING ONLY	<b>DRAWN</b> AD	<b>SCALE</b> 1:200 @ A3	<b>REV</b>
				<b>DATE</b> 12/08/2021	<b>DRG No</b> 21/001