




EXISTING

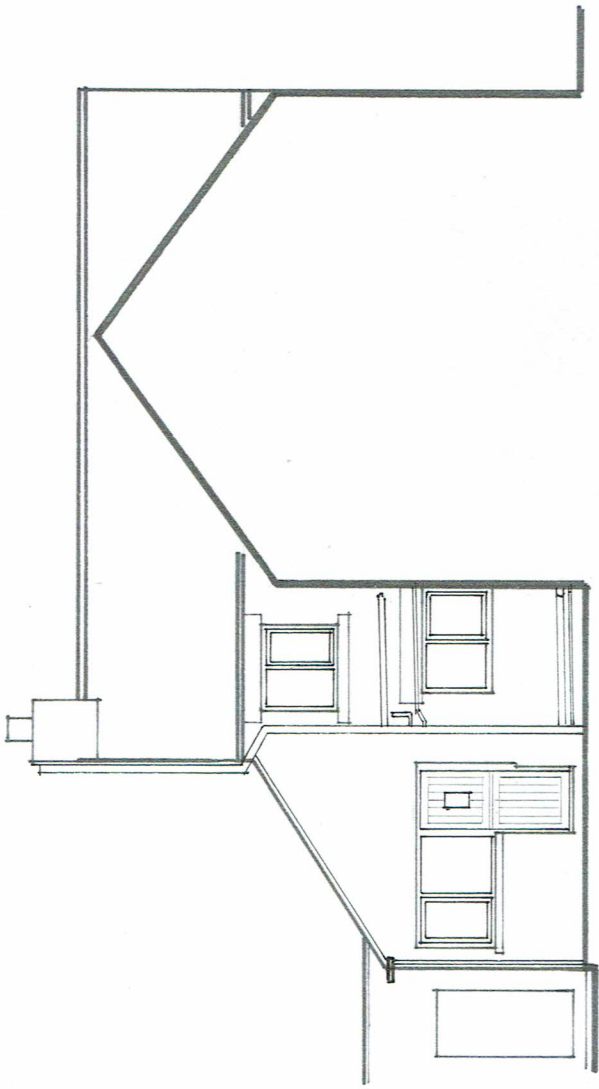


EASTERLY ELEVATION

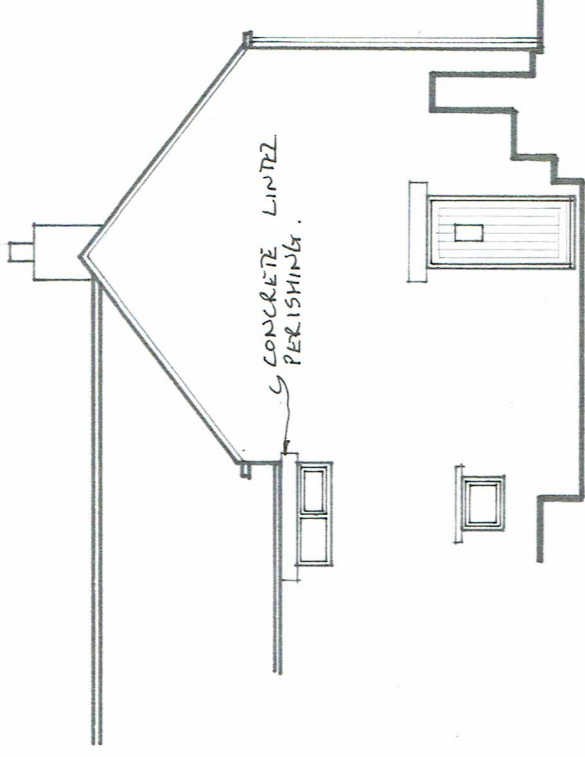

NORTHERLY ELEVATION

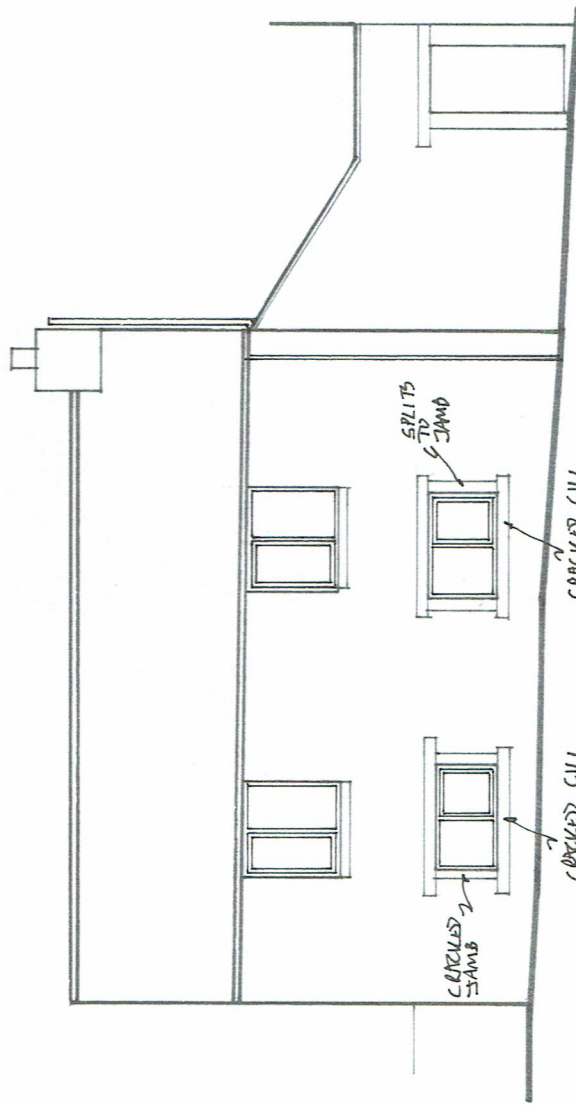

WESTERLY ELEVATION

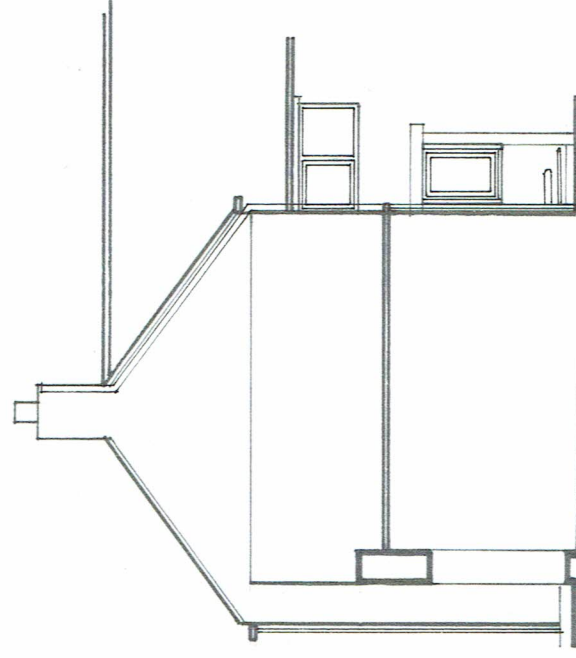

SOUTHERLY ELEVATION

Exclusion: Kit Building Design is not acting as the 'Principal Designer' as outlined in the CDM Regulations 2015, it is the client's responsibility to fulfil this role.
Note: Every effort has been made to ensure the accuracy of this plan, any doubt about dimensions/detail should be raised with Kit Building Design.

Kit
 BUILDING DESIGN

Kit Fischer
 16, McIntyre Road
 Southwold
 Suffolk
 IP8 1DG

kitbuildingdesign@gmail.com
 Home: 01142 888087 Mobile: 07982 041839

- Consultation & Design
- Detailed Technical Plans
- Planning Applications
- Building Regulations

Client: J. MAXWELL & N. BILLOPS
 Address: DEAN HEAD FARM COTTAGE
 SNOWDEN HILL, OXSPRING

Drawing Number: FL22/92

Date: 10.10.22 Scale 1: 100 @A3