


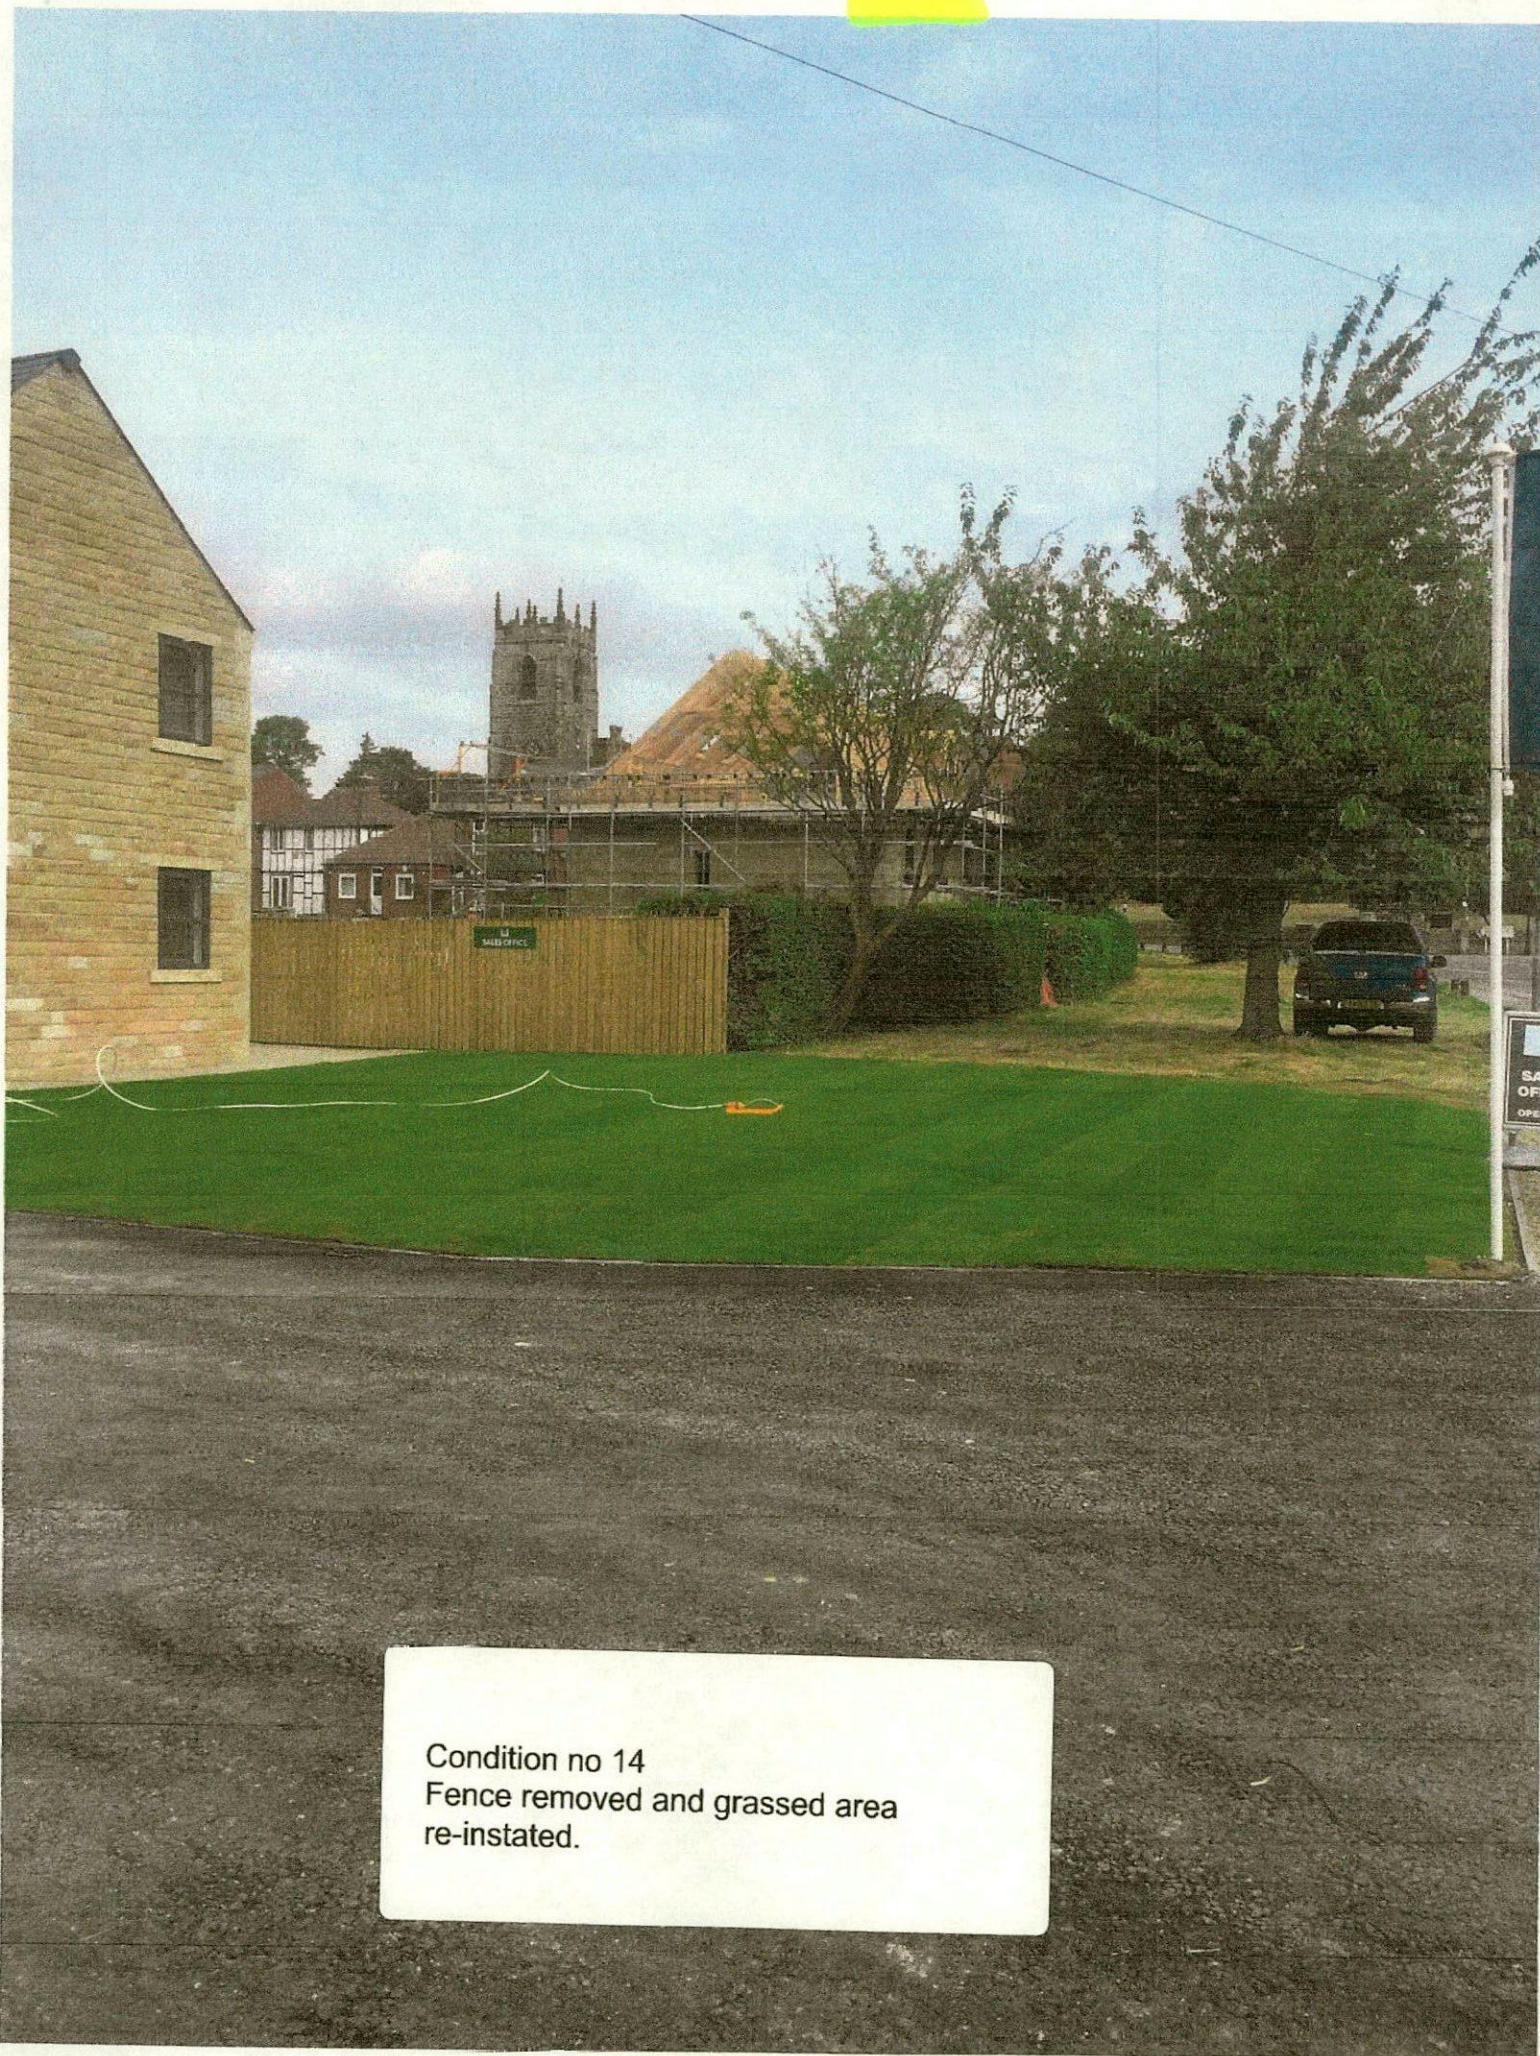

Condition no 14
Fence removed and grassed area
re-instated.