


NOTES:

1. ALL DIMENSIONS ARE IN MILLIMETERS.
2. DO NOT SCALE FROM THIS DRAWING.
3. ALL DIMENSIONS TO BE VERIFIED ON SITE BEFORE CONSTRUCTION COMMENCES.
4. EXISTING SERVICE RUNS TO BE VERIFIED BY SITE INSPECTION.


Proposed Front 3D-View

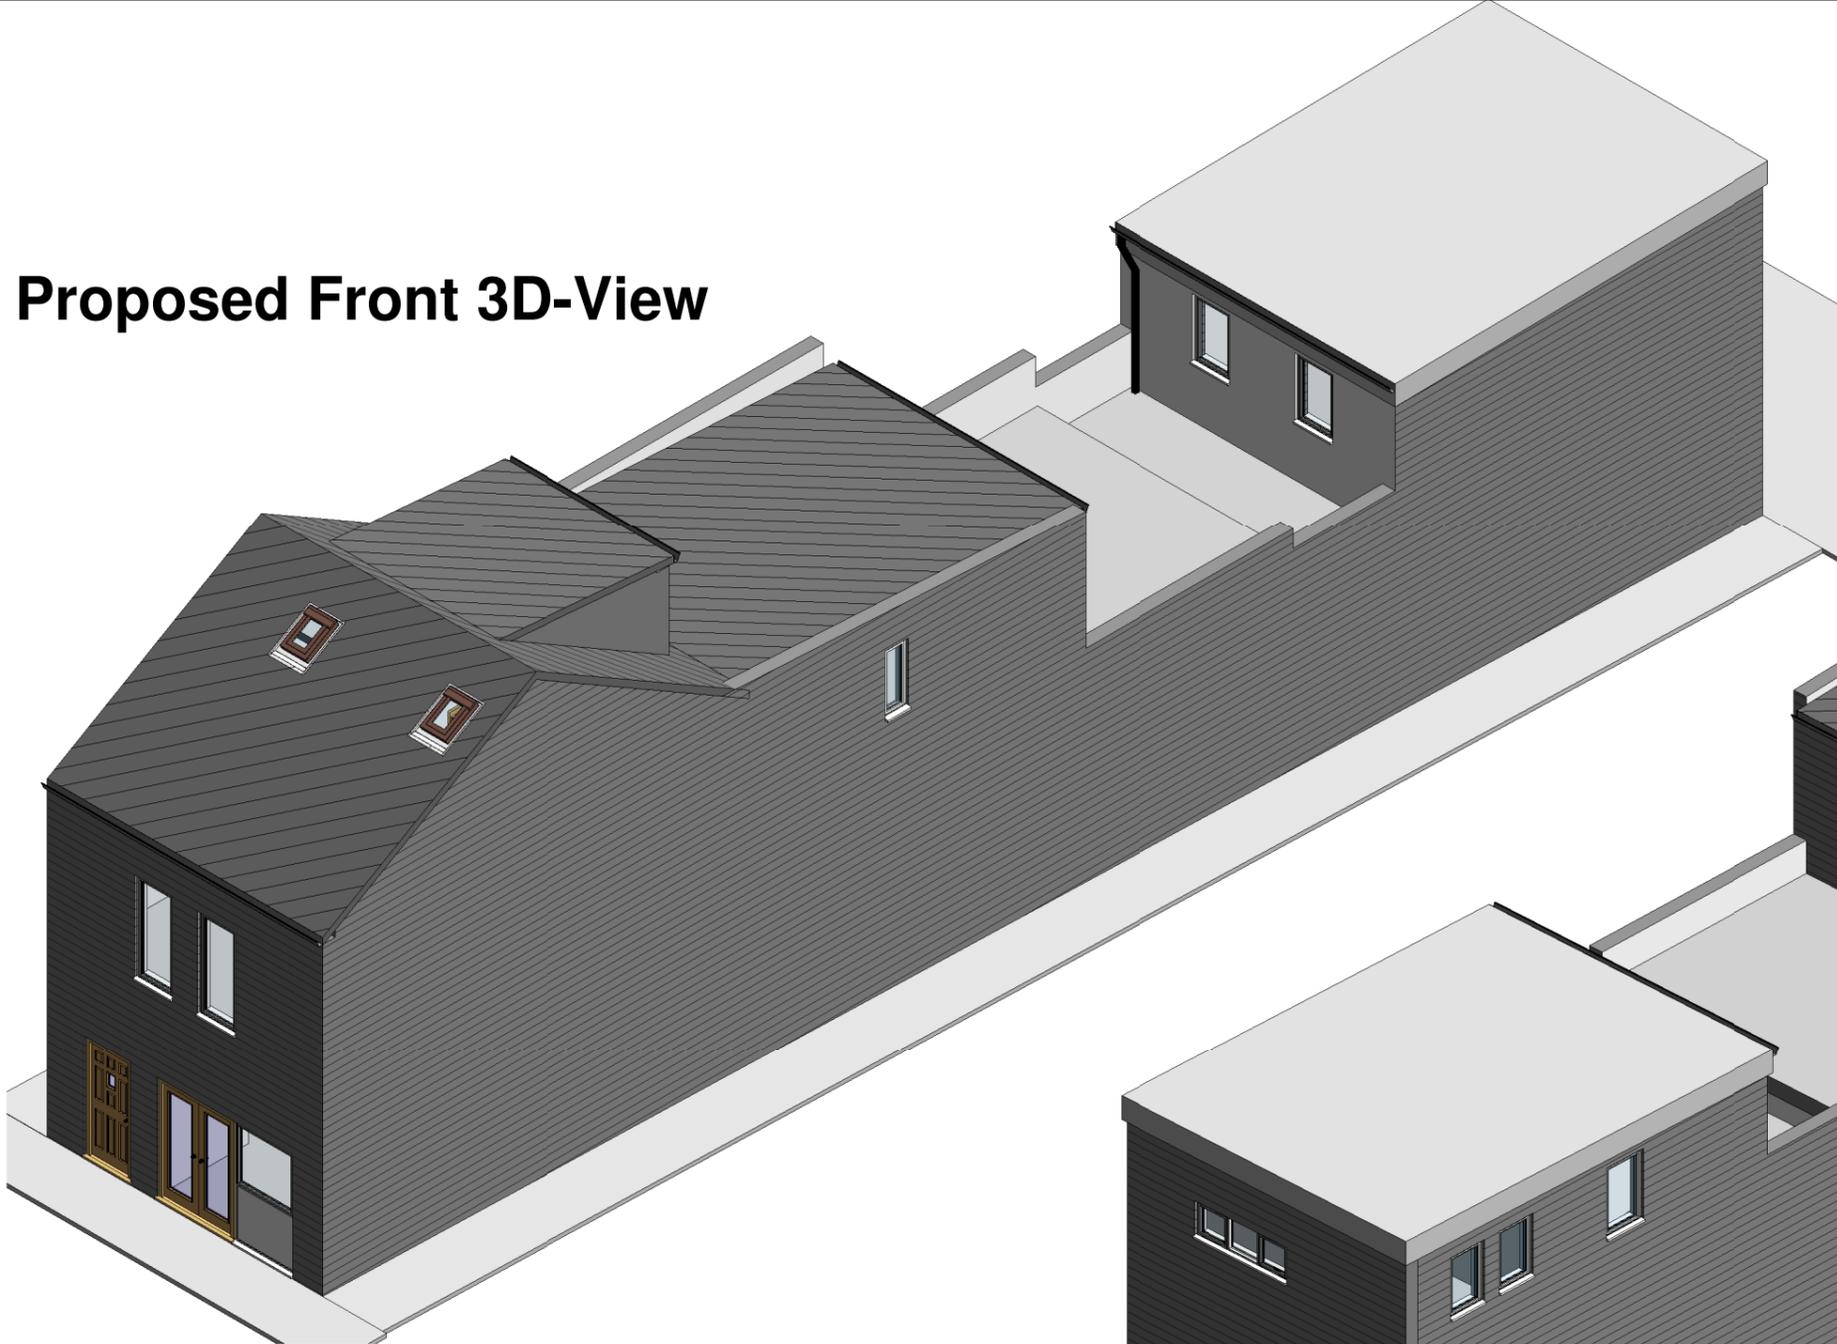

Proposed Rear 3D-View




Proposed Side 3D-View

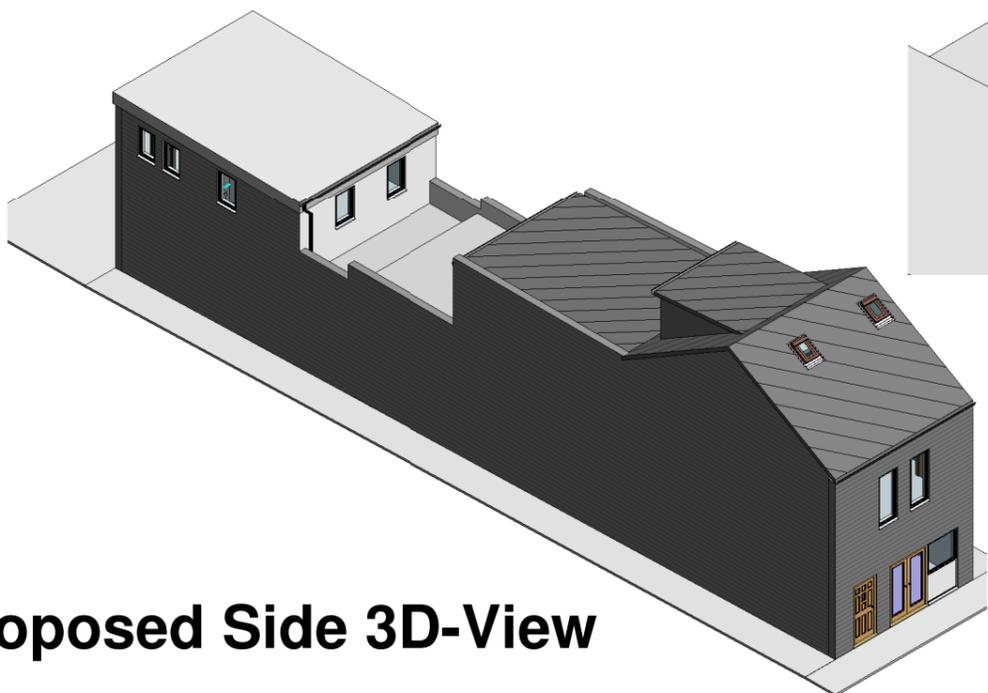

No	Description	Date

PURPOSE OF ISSUE

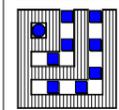

SLS ARCHITECTS.
 34, BRIARFIELD GARDENS
 DALTON
 HIDDERSFIELD.
 HD5 9JN.
 e: sharafsharif@hotmail.com
 t: 07867 971 951

PROJECT
 20, HIGH STREET, WOMBWELL,
 BARNLEY. S73 0AA.

SHEET
 Proposed 3D - Views.

CLIENT
 GO INVESTMENT FINANCE LTD

Date 17/07/2025	Project number 2507-73	Scale (@ A3) 1:200
Drawn by SLS	DRWING NUMBER	REV
Checked by WGI	10-PL-AR02	