


Drawing No.	Rev No.
MWW001 -002	

DO NOT SCALE: Contractor to check all dimensions and report any omissions or errors

**NOTES**

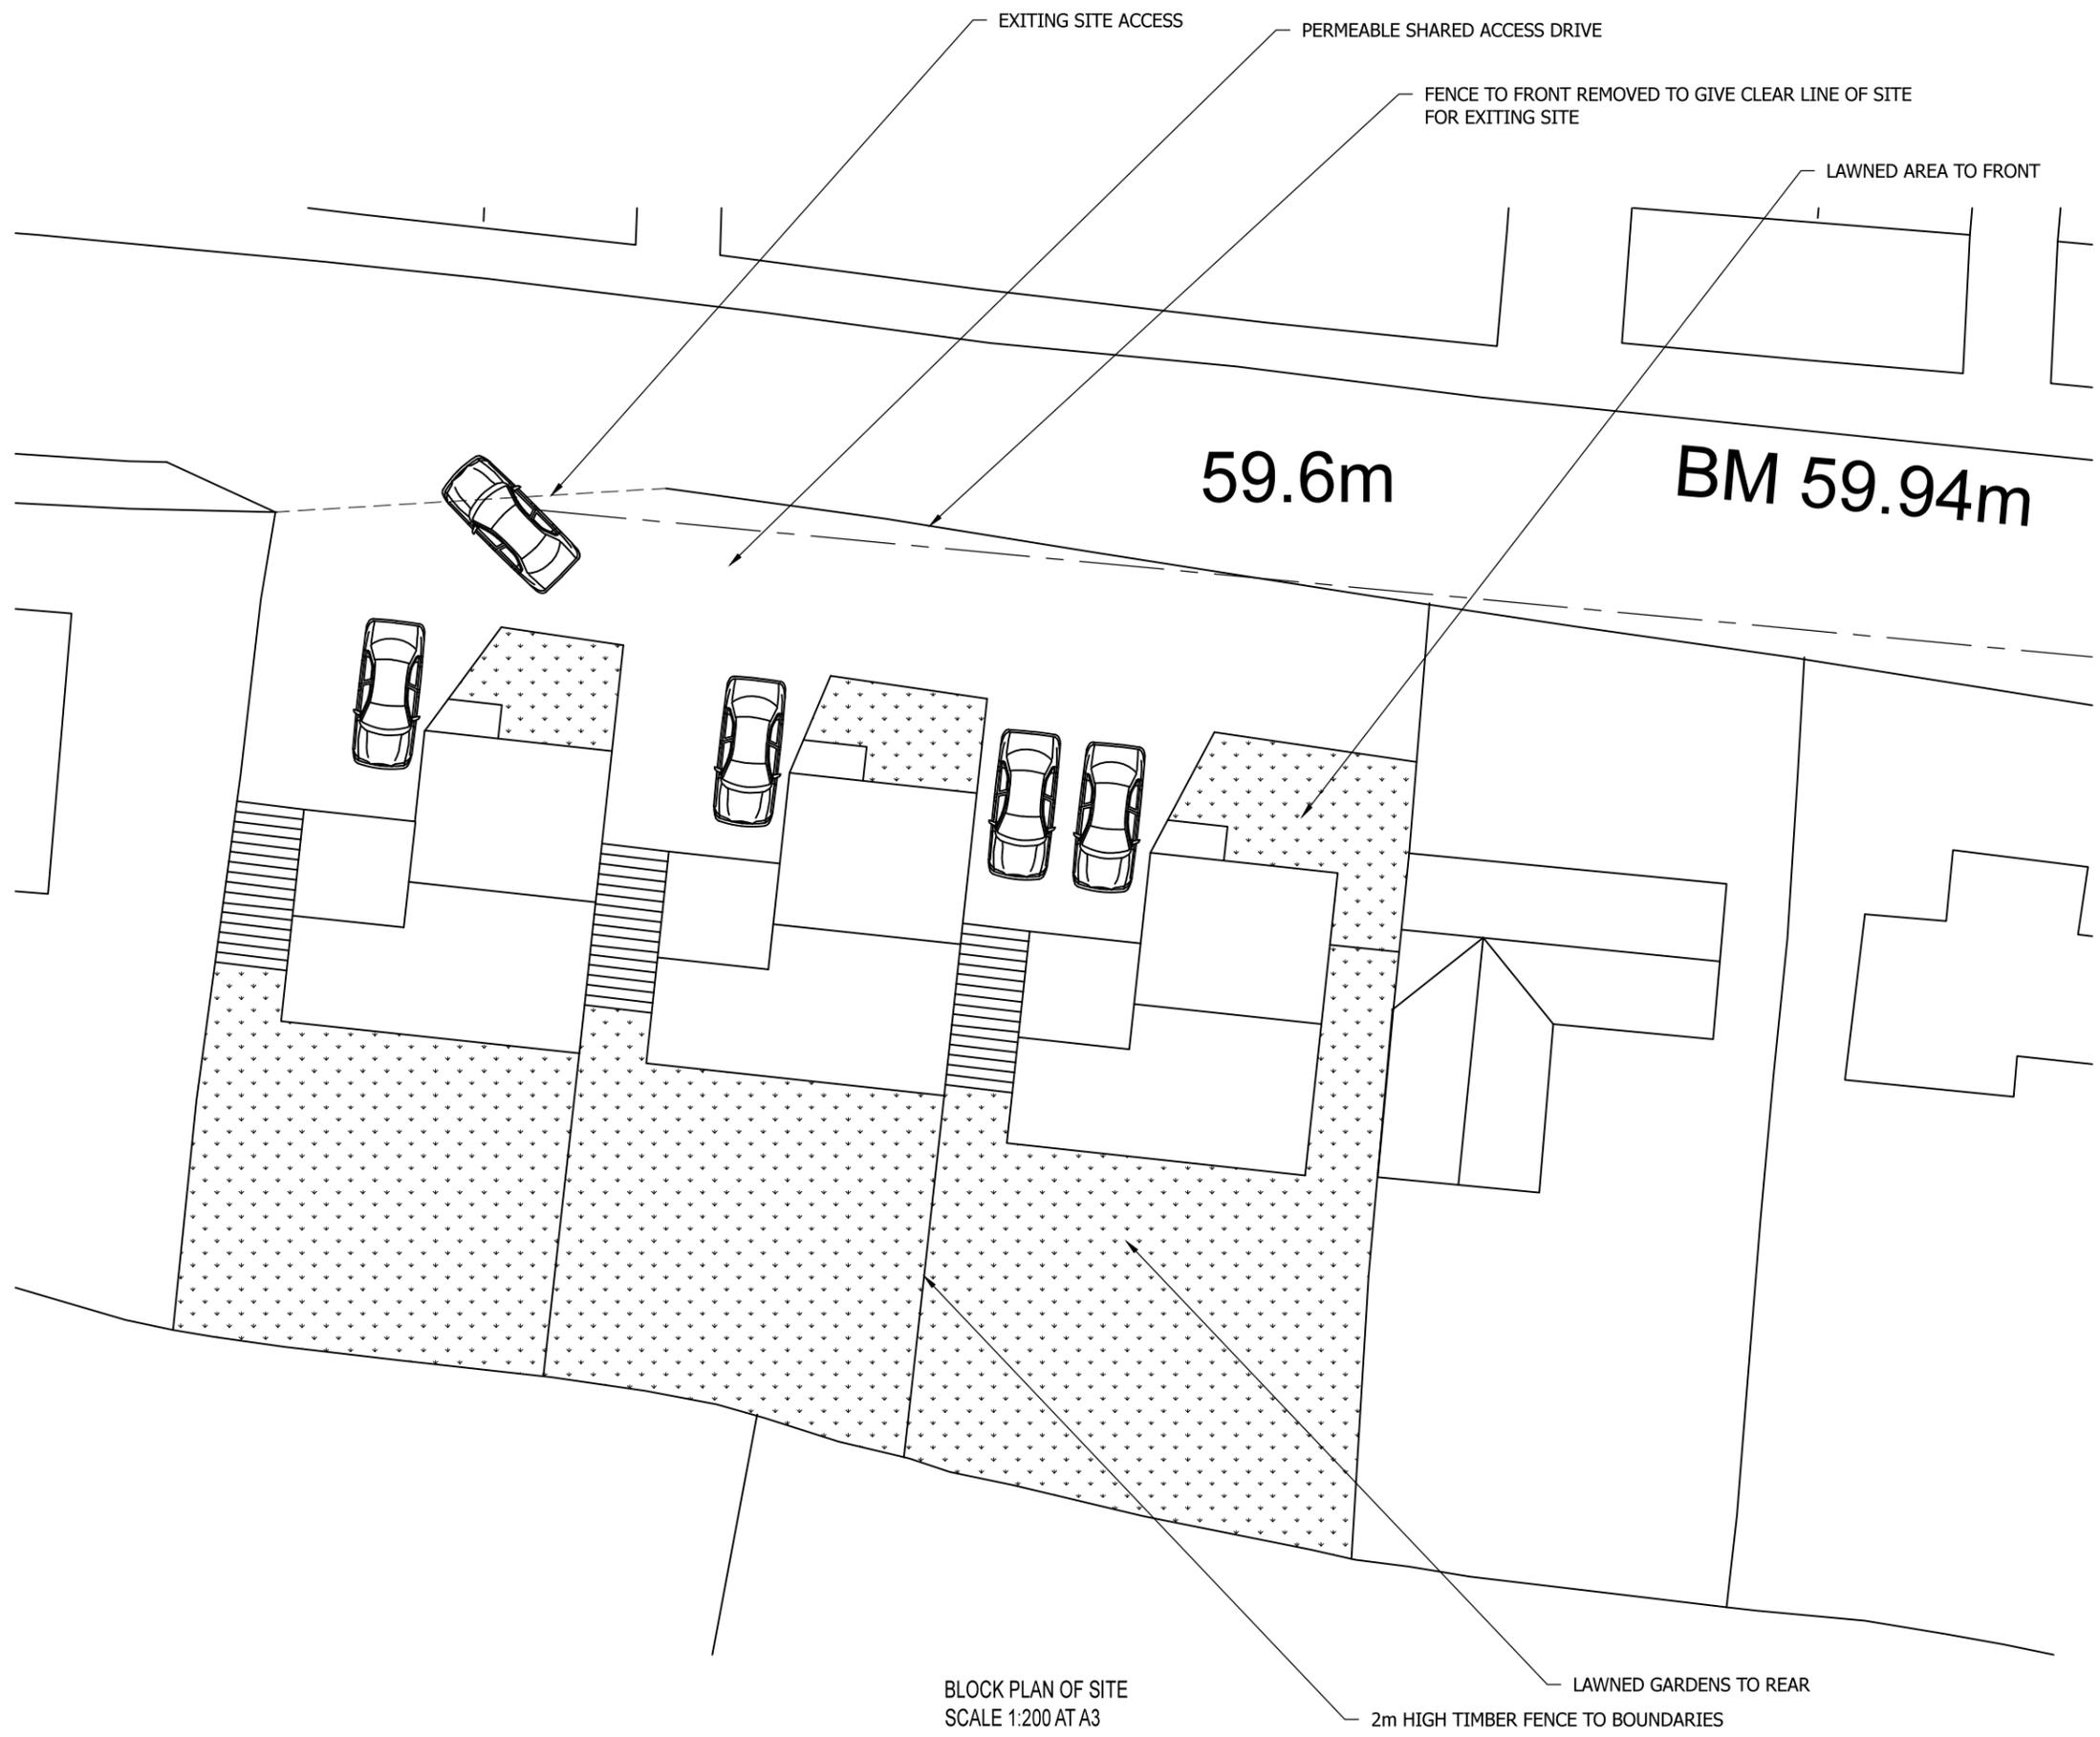

BLOCK PLAN OF SITE  
SCALE 1:200 AT A3

Rev	Description	By	Chk	App	Date
<p>JRB DESIGNS Ltd 1 Saville Road Cudworth Barnsley S72 8LT Tel: 01226 383542 Fax: 01226 380078 Mob: 07970 541192 Email: john@jrbdesigns.co.uk This drawing is copyright. © jrbdesigns Ltd.</p>					
Client		MR W WILSON			
Drawing Title		BLOCK PLAN			
Address		5 CHURCH HILL ROYSTON BARNSELY S71 4NE			
Project Title:		RESIDENTIAL DEVELOPMENT FOR 3 NEW DWELLINGS			
Purpose of Issue:		PLANNING			
Drawing Status		FIRST ISSUE			
Scale at A3 AS SHOWN	Drawn By JRB	Date 22/04/2020			
Checked By	Date 22/04/2020	Approved By	Date 22/04/2020		
Project No. MWW001	Drawing No. 002	Revision -			
APPROVAL <input type="checkbox"/>	INFORMATION <input type="checkbox"/>	TENDER <input type="checkbox"/>	CONTRACT <input type="checkbox"/>	CONSTRUCTION <input type="checkbox"/>	