


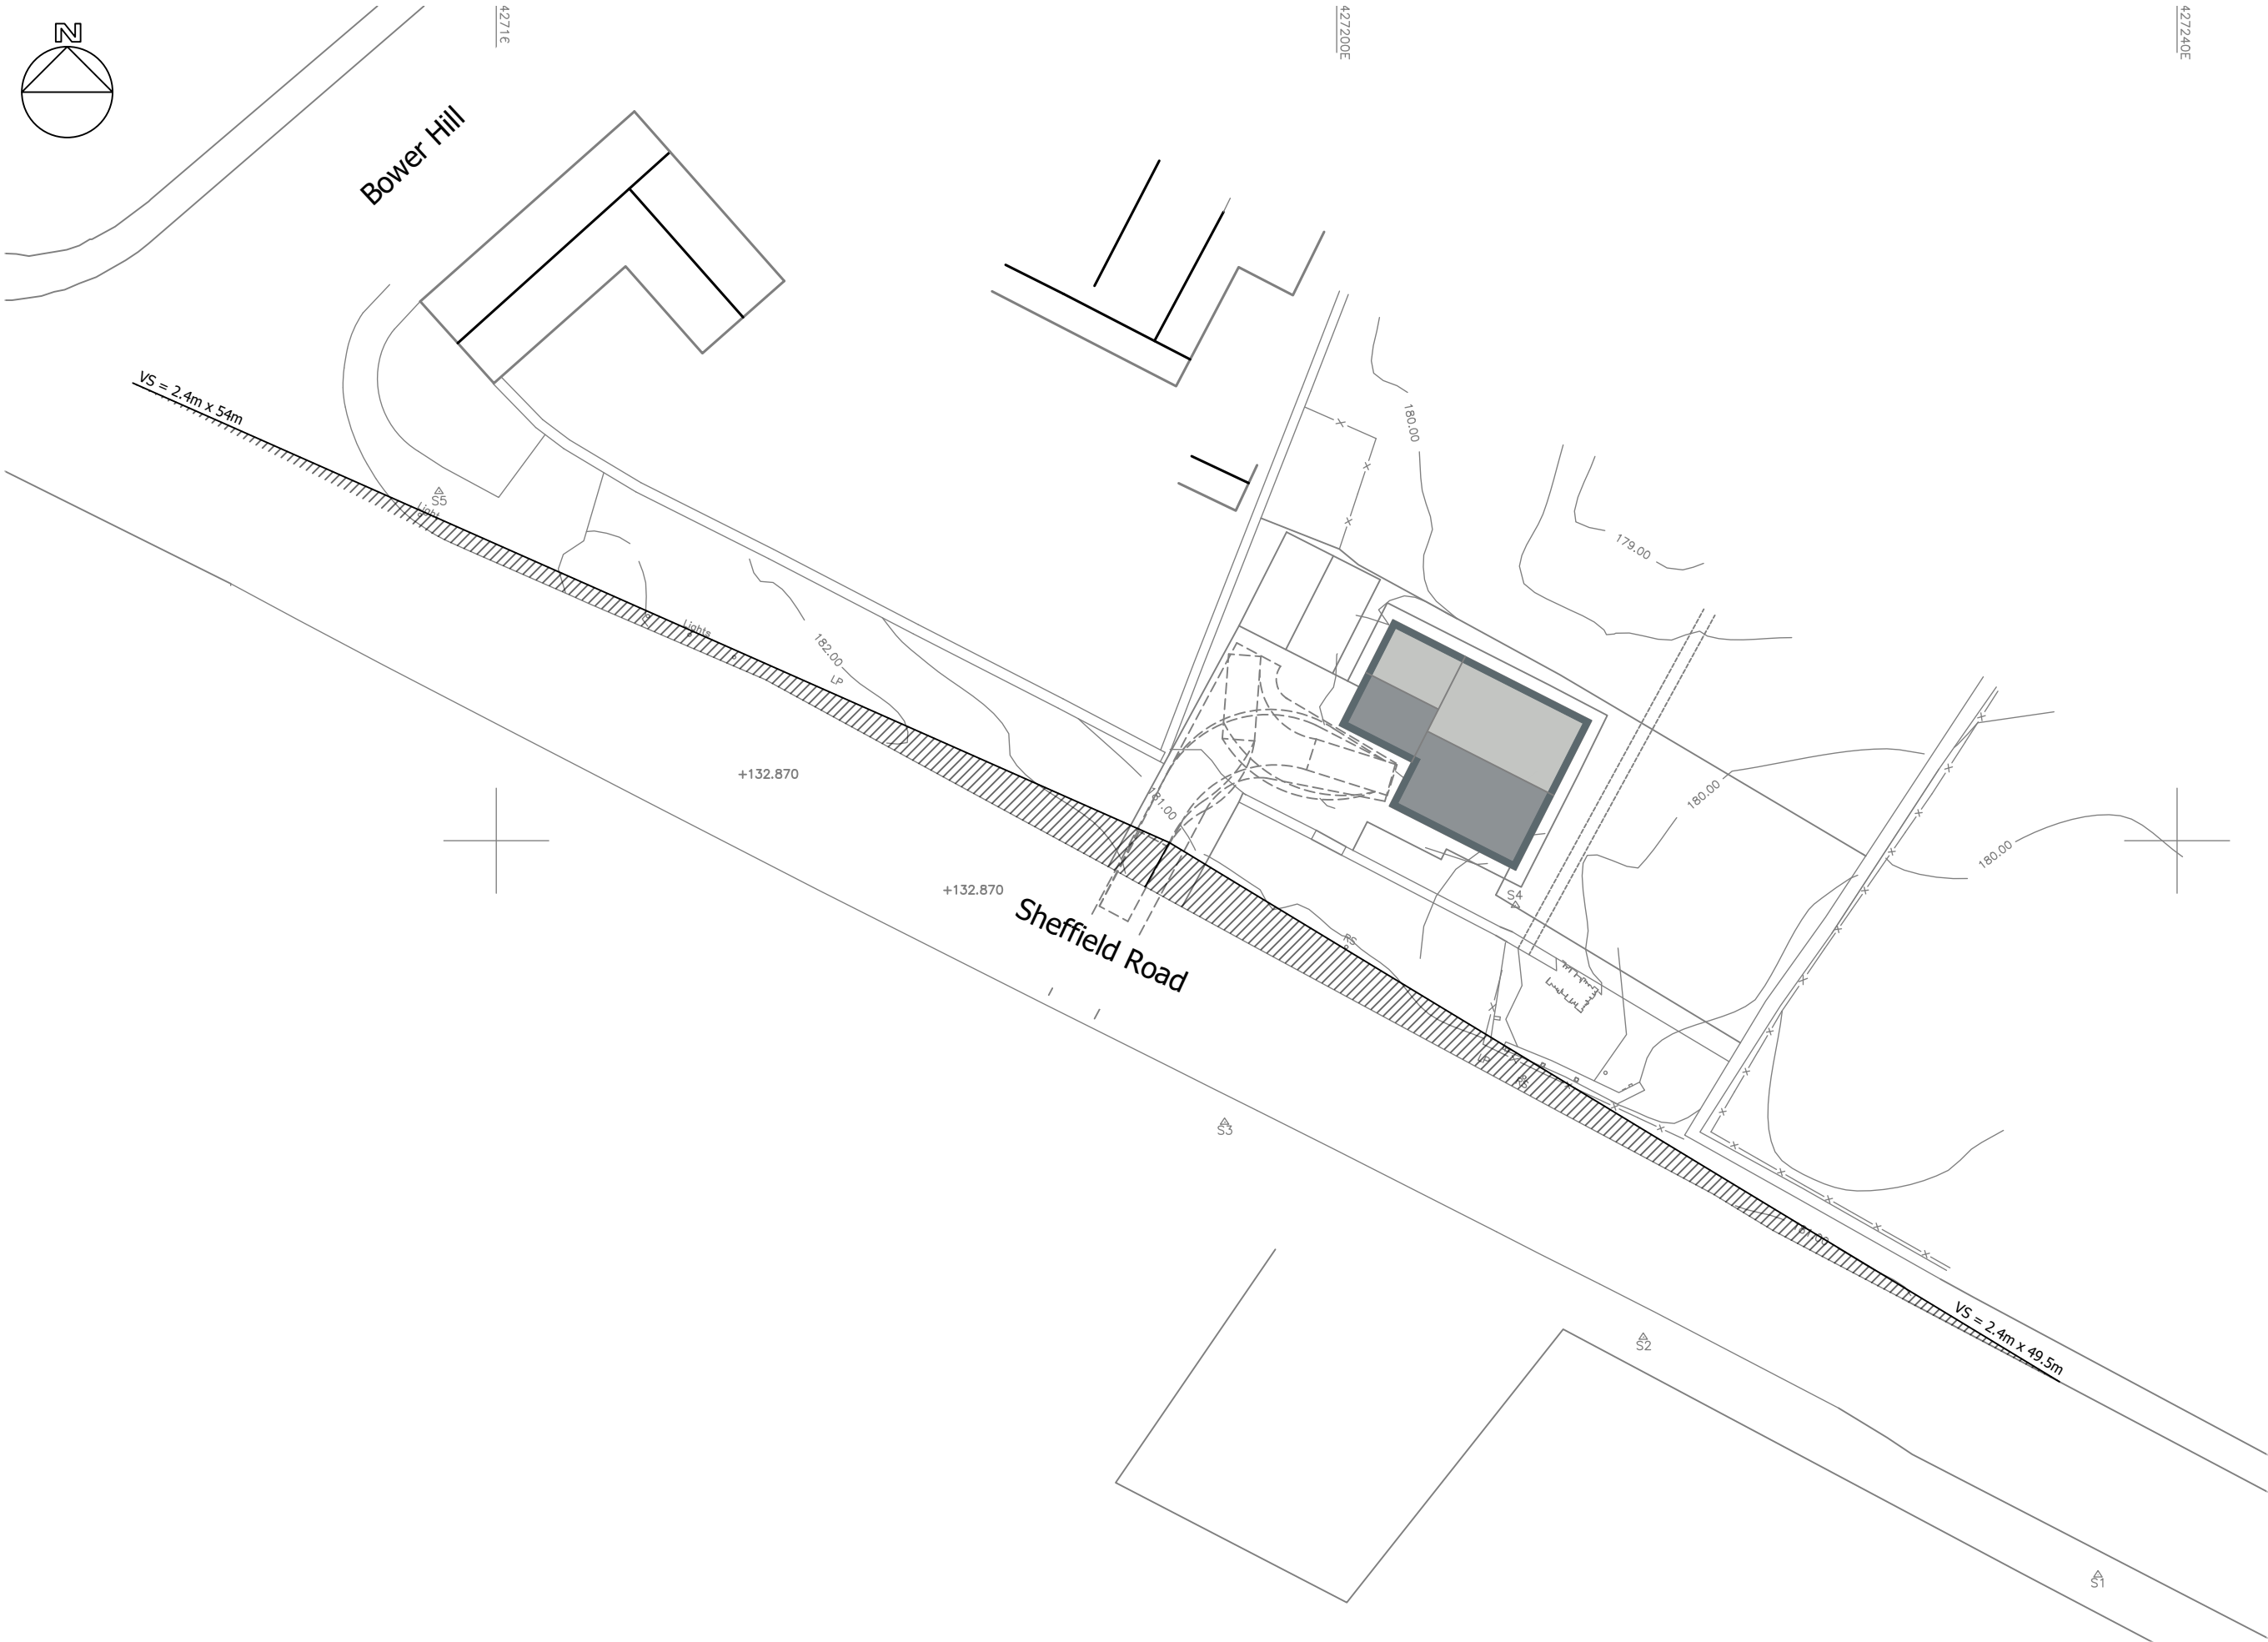

- General Notes
- This drawing should not be scaled for setting out purposes.
 - This drawing shows the provisional design only and is subject to Local Authority approval.
 - This drawing is based upon a topographical / ordnance survey provided by others.

REV	DATE	DESCRIPTION
PROJECT		
SMITHY HOUSE SHEFFIELD ROAD, OXSPRING		
TITLE		
VISIBILITY SPLAYS		
SCALE		
1:300 @ A3		
DRAWING		
2243 001		
DATE		
AUG 2023		