


LOCATION PLAN - SITE EDGED RED

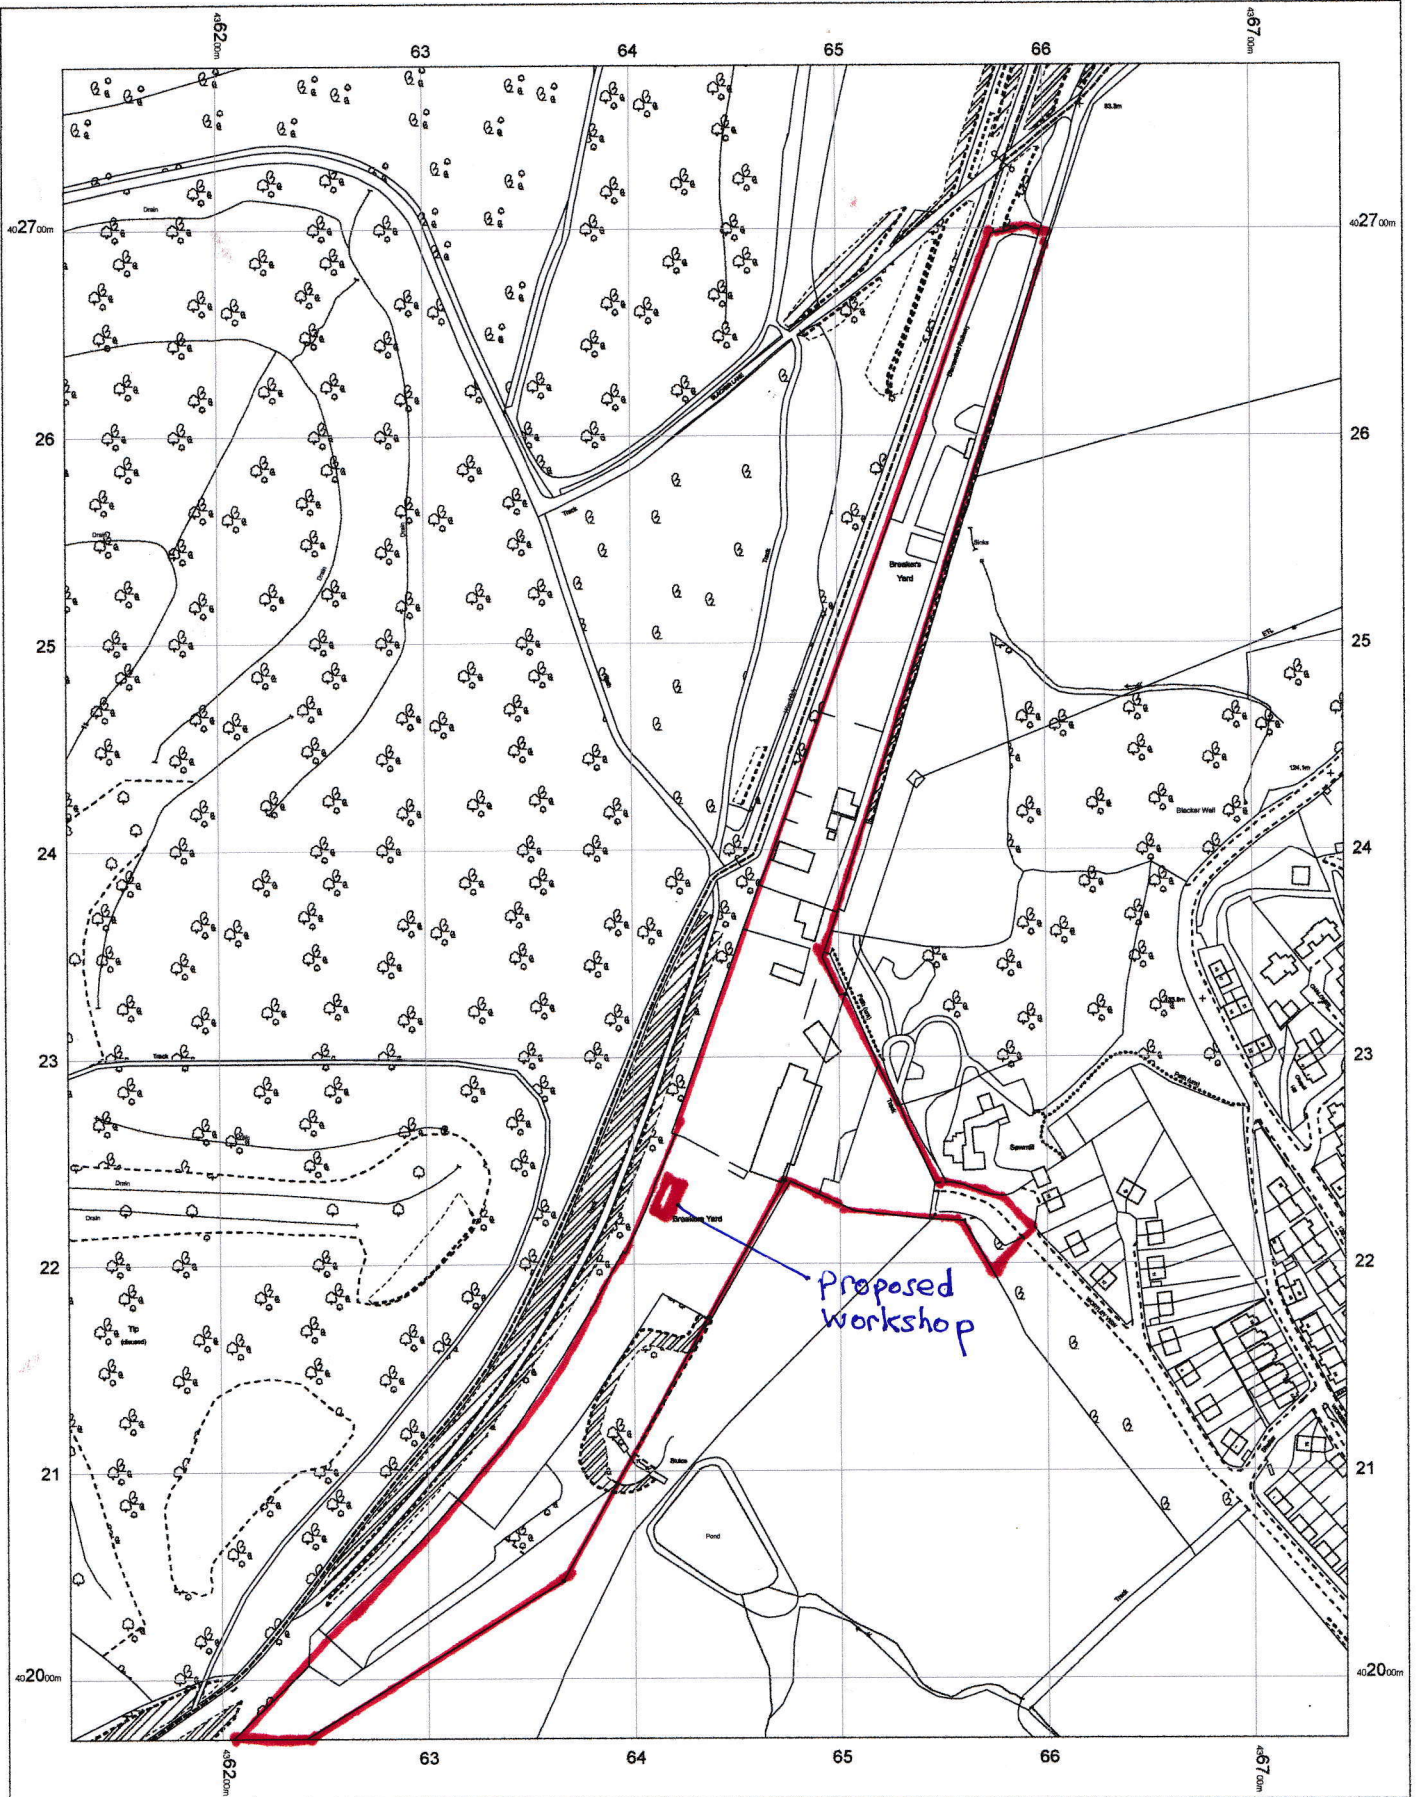

OS MasterMap 1250/2500/10000 scale
05 October 2015, ID: BW1-00468677
www.blackwellmapping.co.uk

1:2500 scale print at A3, Centre: 436435 E, 402375 N

©Crown Copyright Ordnance Survey. Licence no. 100041040



BLACKWELL'S
www.blackwellmapping.co.uk

TEL: 0114 268 7658
maps.sheffield@blackwell.co.uk

