



Contractor and furniture manufacturers to take on site measurements before commencing any work, architect will not be held responsible for any mis-fits on site
Any internal layout changes will need to be approved by client / architect prior to commencement

NOTES

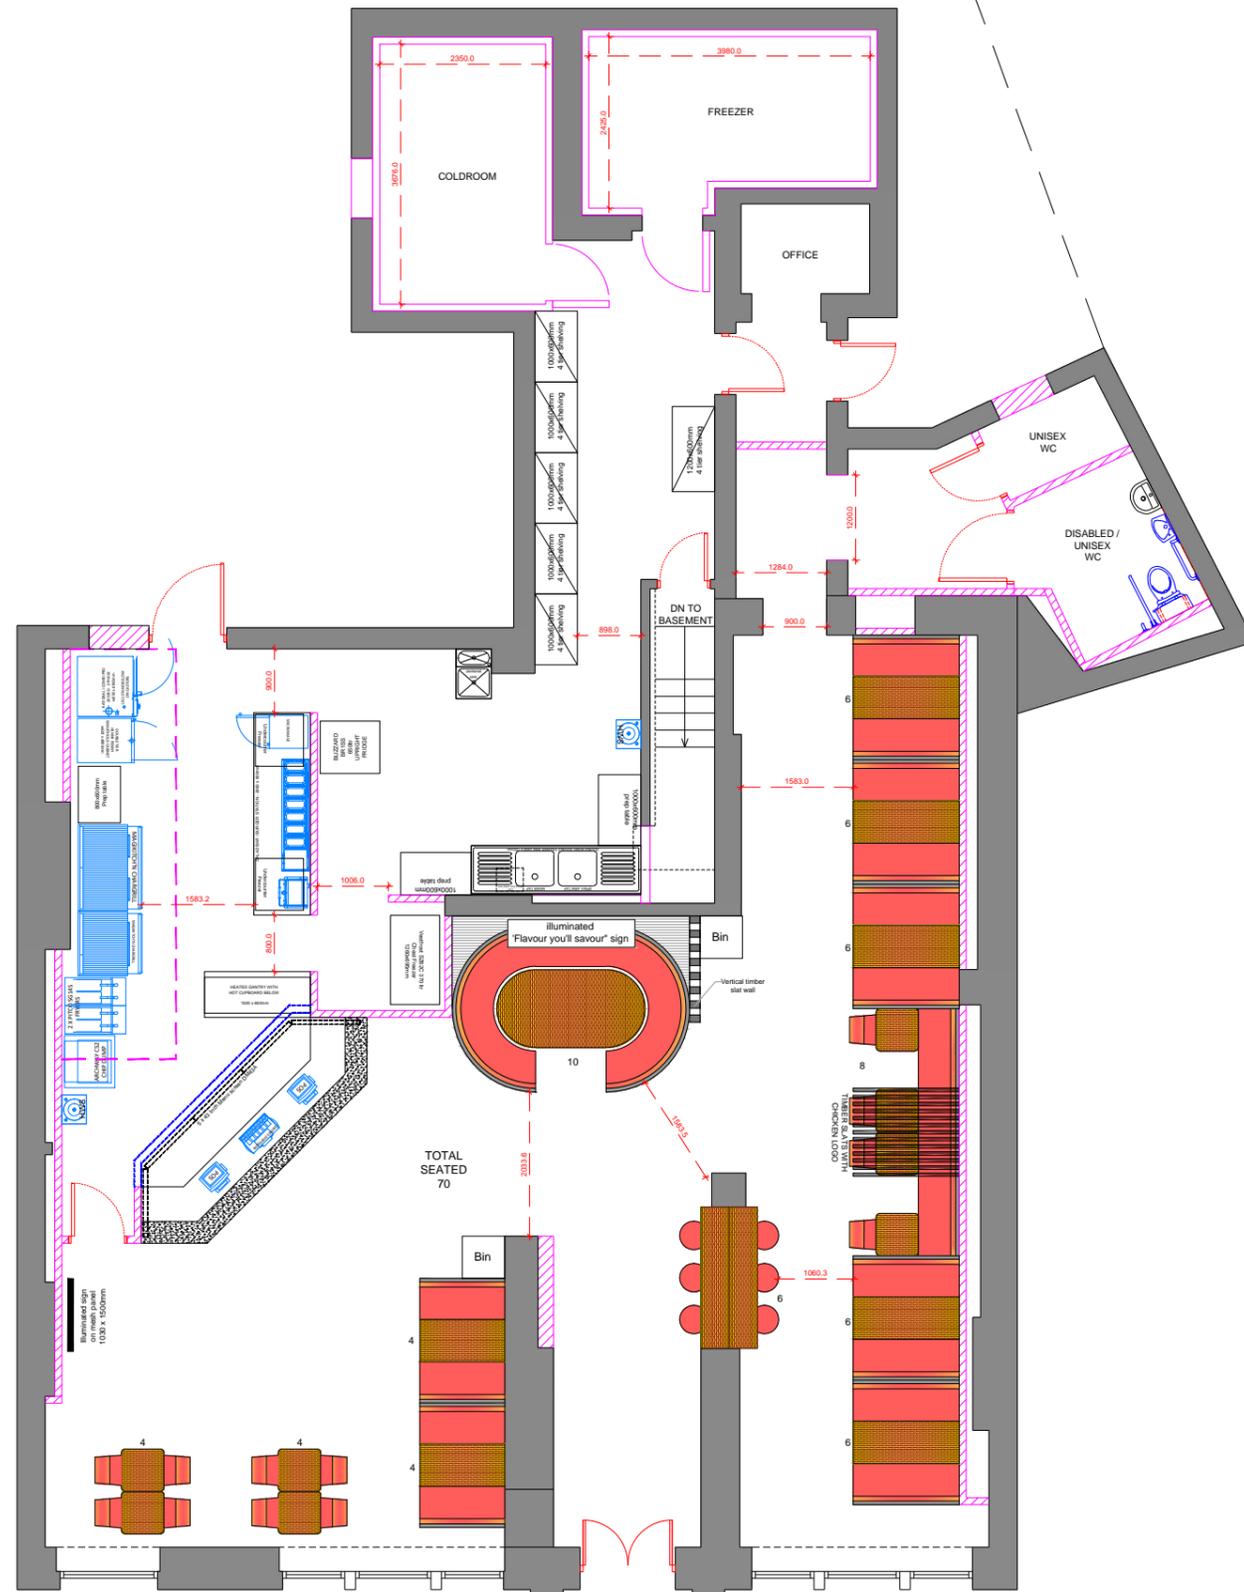


PROPOSED GROUND FLOOR

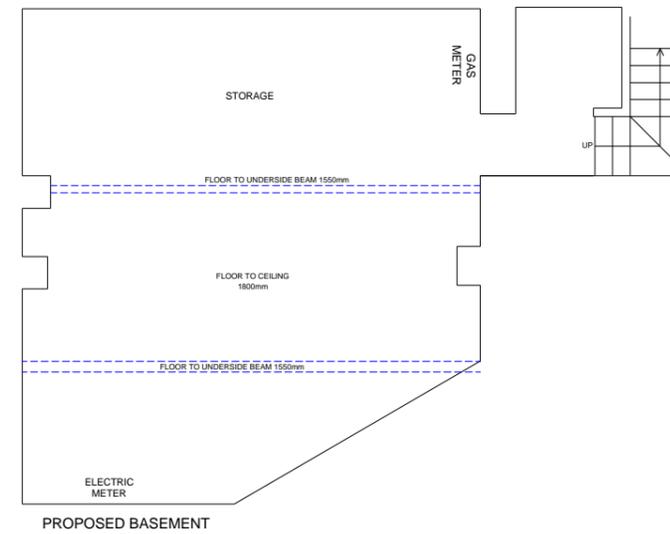

PROPOSED BASEMENT

1:100

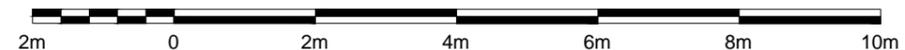

REVISION	DATE
PROJECT 32 Peel Street, Barnsley S70 2RE	
TITLE 3.0 PROPOSED PLANS	
SCALE @ A3	1:100
DATE	15.04.2025
JOB NO.	2024-032



info@nasadesignstudio.co.uk