
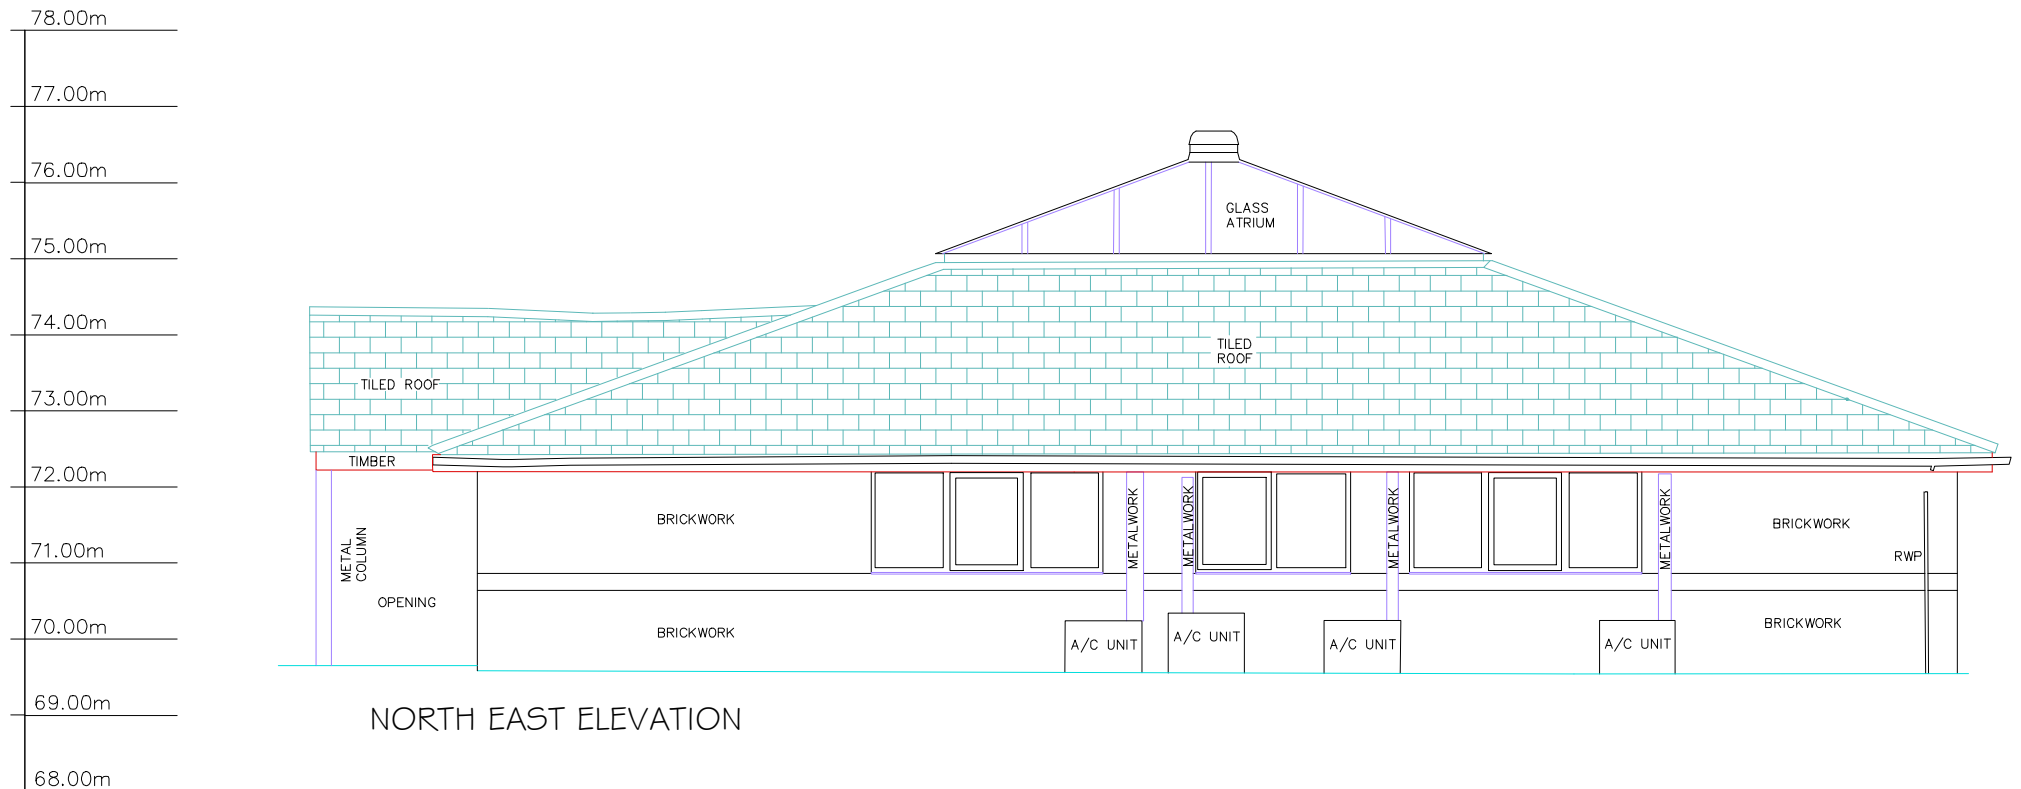
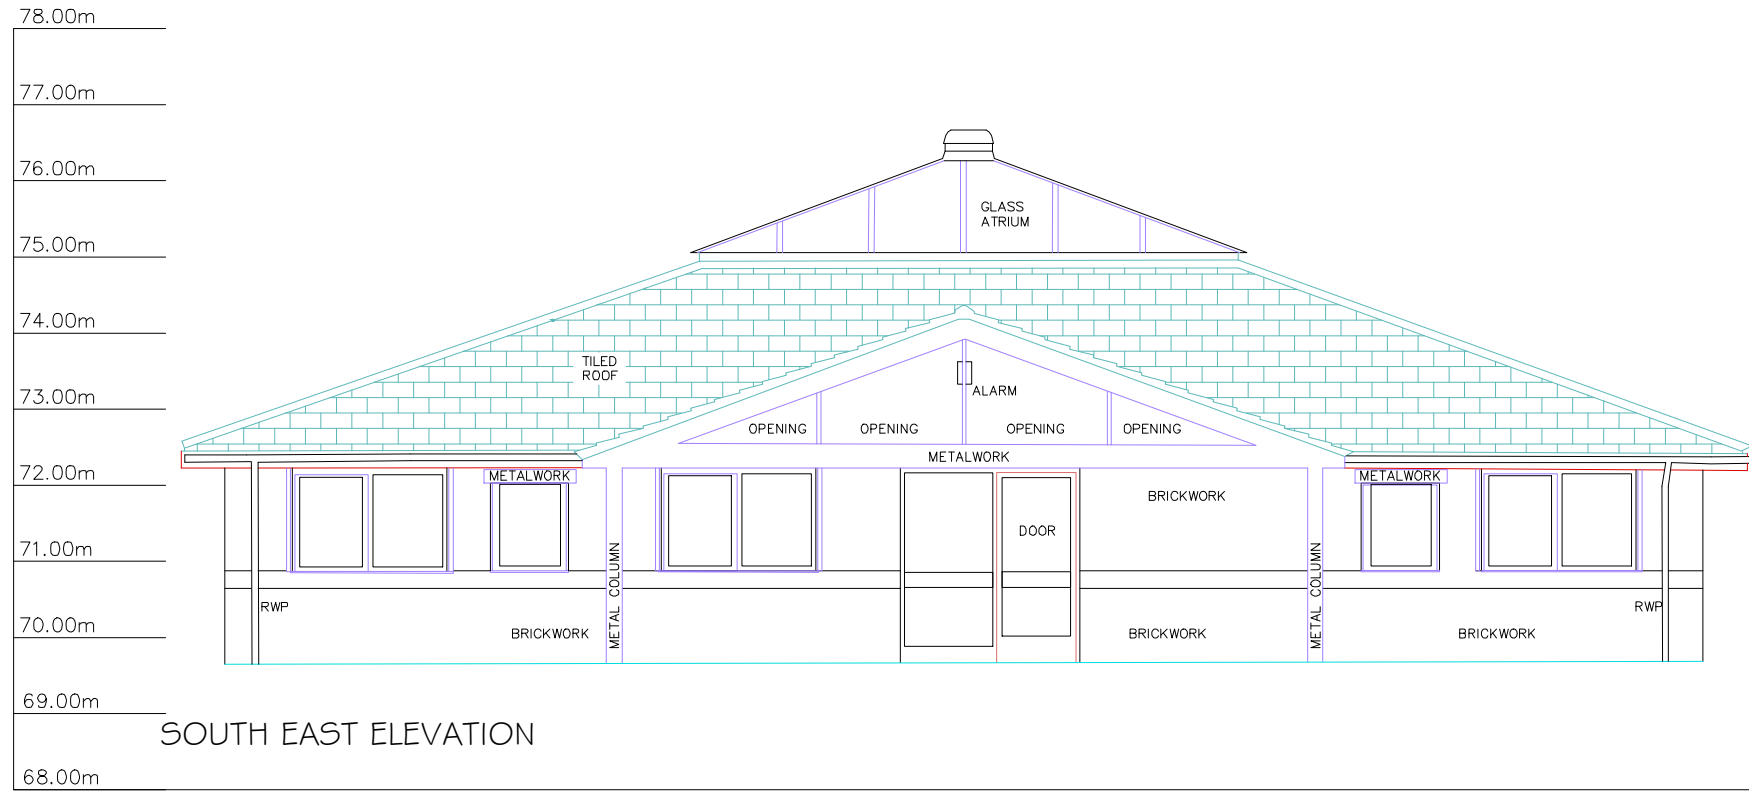


0	SCALE 1:50	4m
0	SCALE 1:100	8m
0	SCALE 1:200	16m
0	SCALE 1:500	40m
0	SCALE 1:1250	100m

pb ARCHITECTURAL DESIGN

PROJECT MANAGEMENT
SPECIFICATION MANAGEMENT
COMPUTER AIDED DESIGN

pb

25 MILL HILL AVENUE, PONTEFRAC, WEST YORKSHIRE WF8 4JH
TELEPHONE 01977 798494
email pb1@gmx.com

CLIENT
ROYSTON GROUP PRACTICE

PROJECT
GROUND FLOOR EXTENSION

DRAWING
EXISTING ELEVATIONS SHEET 1

SCALE 1:100	DATE MAY 13	DRAWN BY pb	CHECKED BY
----------------	----------------	----------------	------------

DRAWING No. RGP/SURVEY 2

REVISION

© COPYRIGHT: ALL RIGHTS RESERVED. THIS DRAWING MUST NOT BE REPRODUCED WITHOUT PERMISSION. DO NOT SCALE. THE CONTRACTOR IS RESPONSIBLE FOR CHECKING DIMENSIONS, WHICH ARE IN MILLIMETRES, UNLESS OTHERWISE STATED.