




FRONT (NORTH) ELEVATION

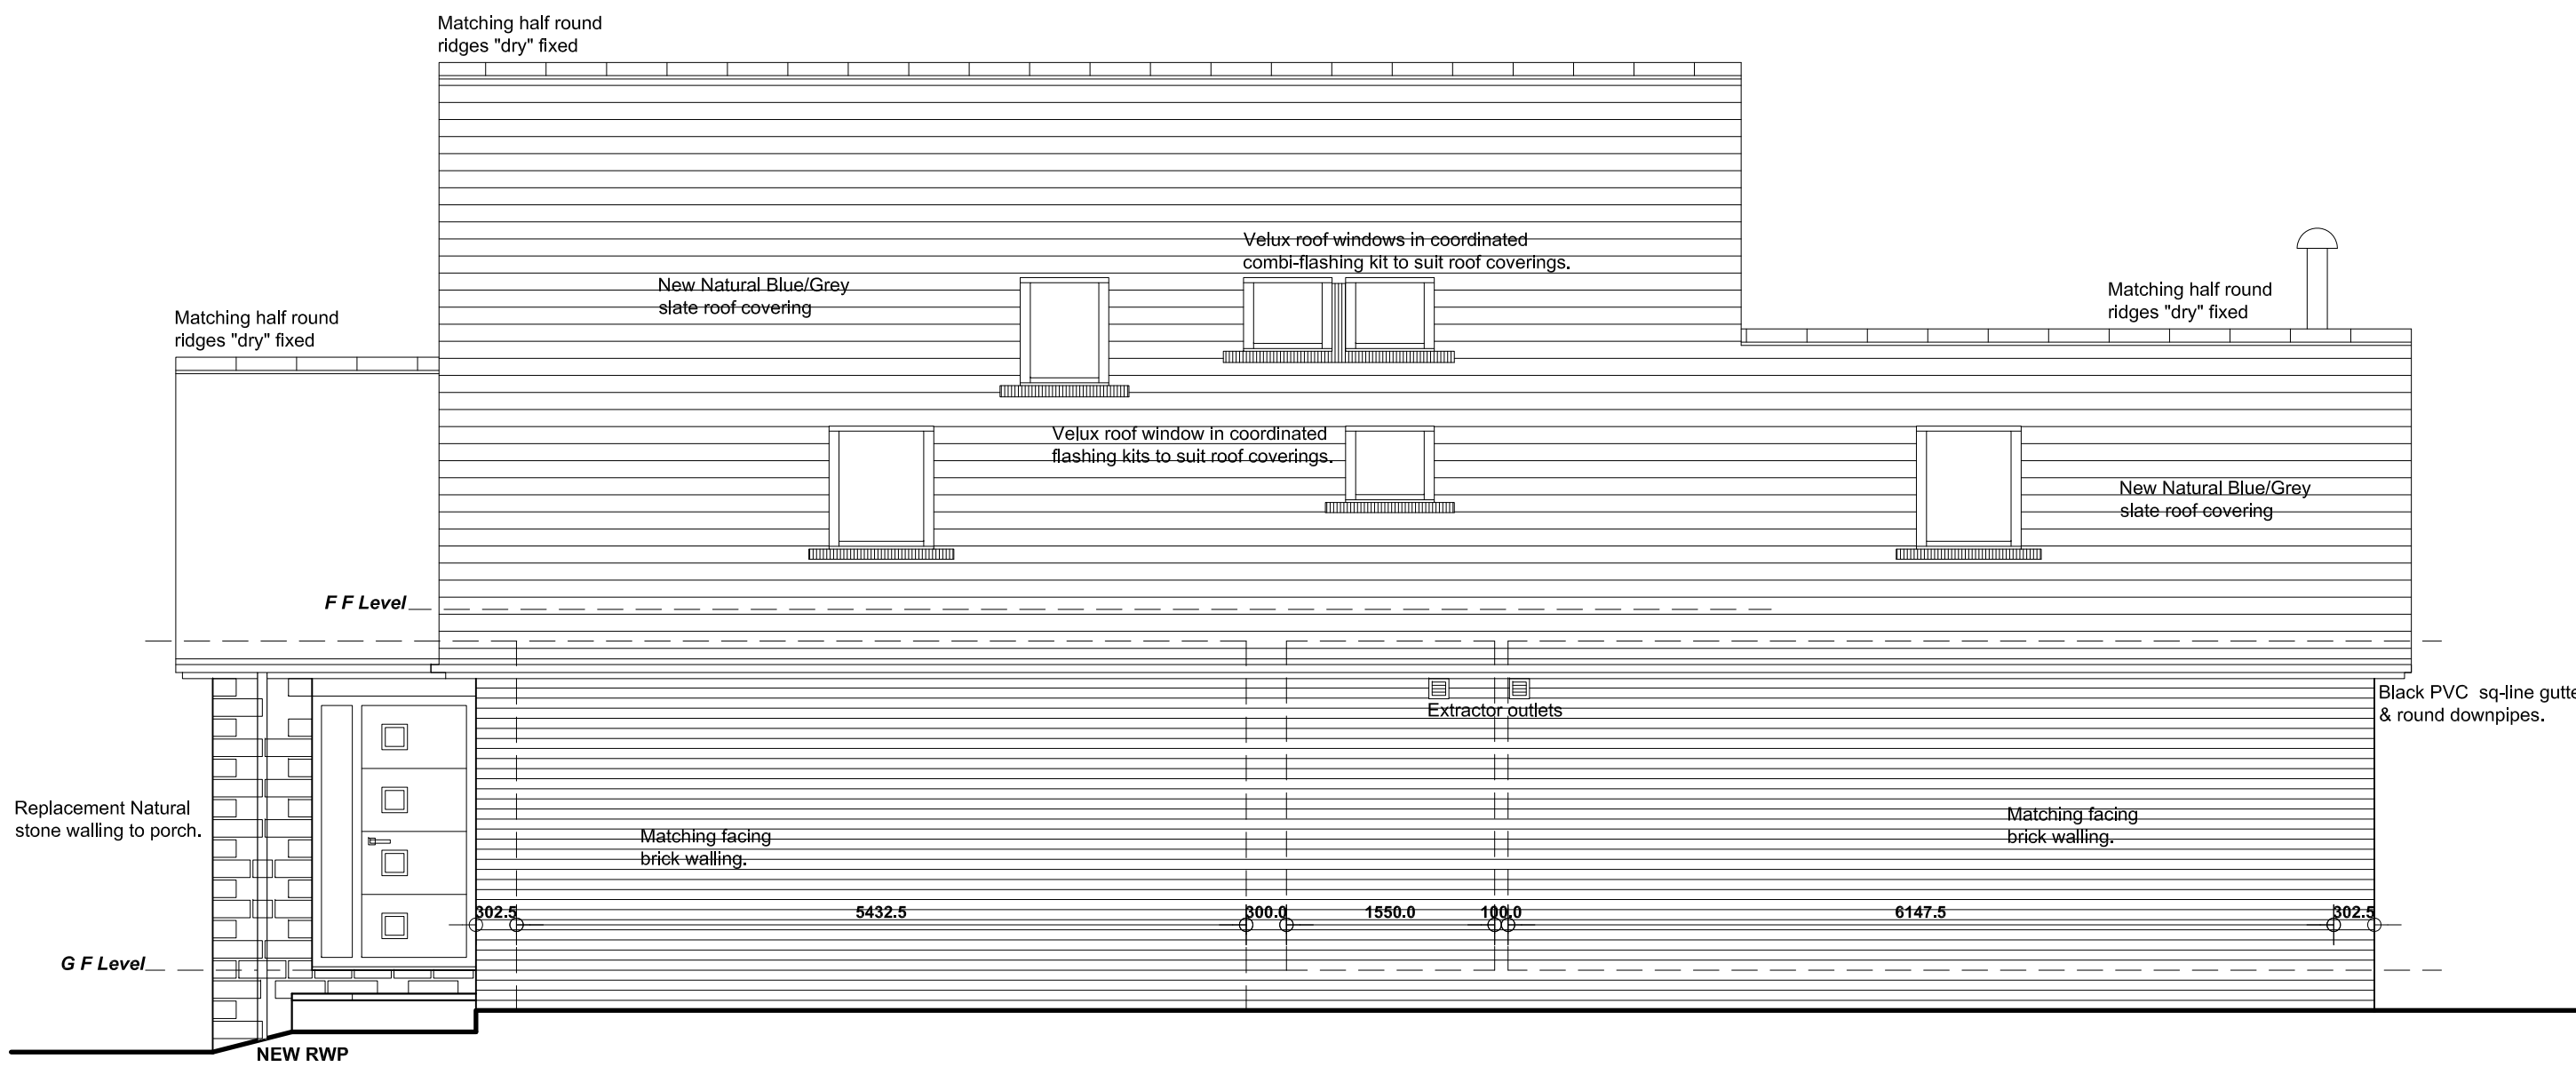


SIDE (WEST) ELEVATION

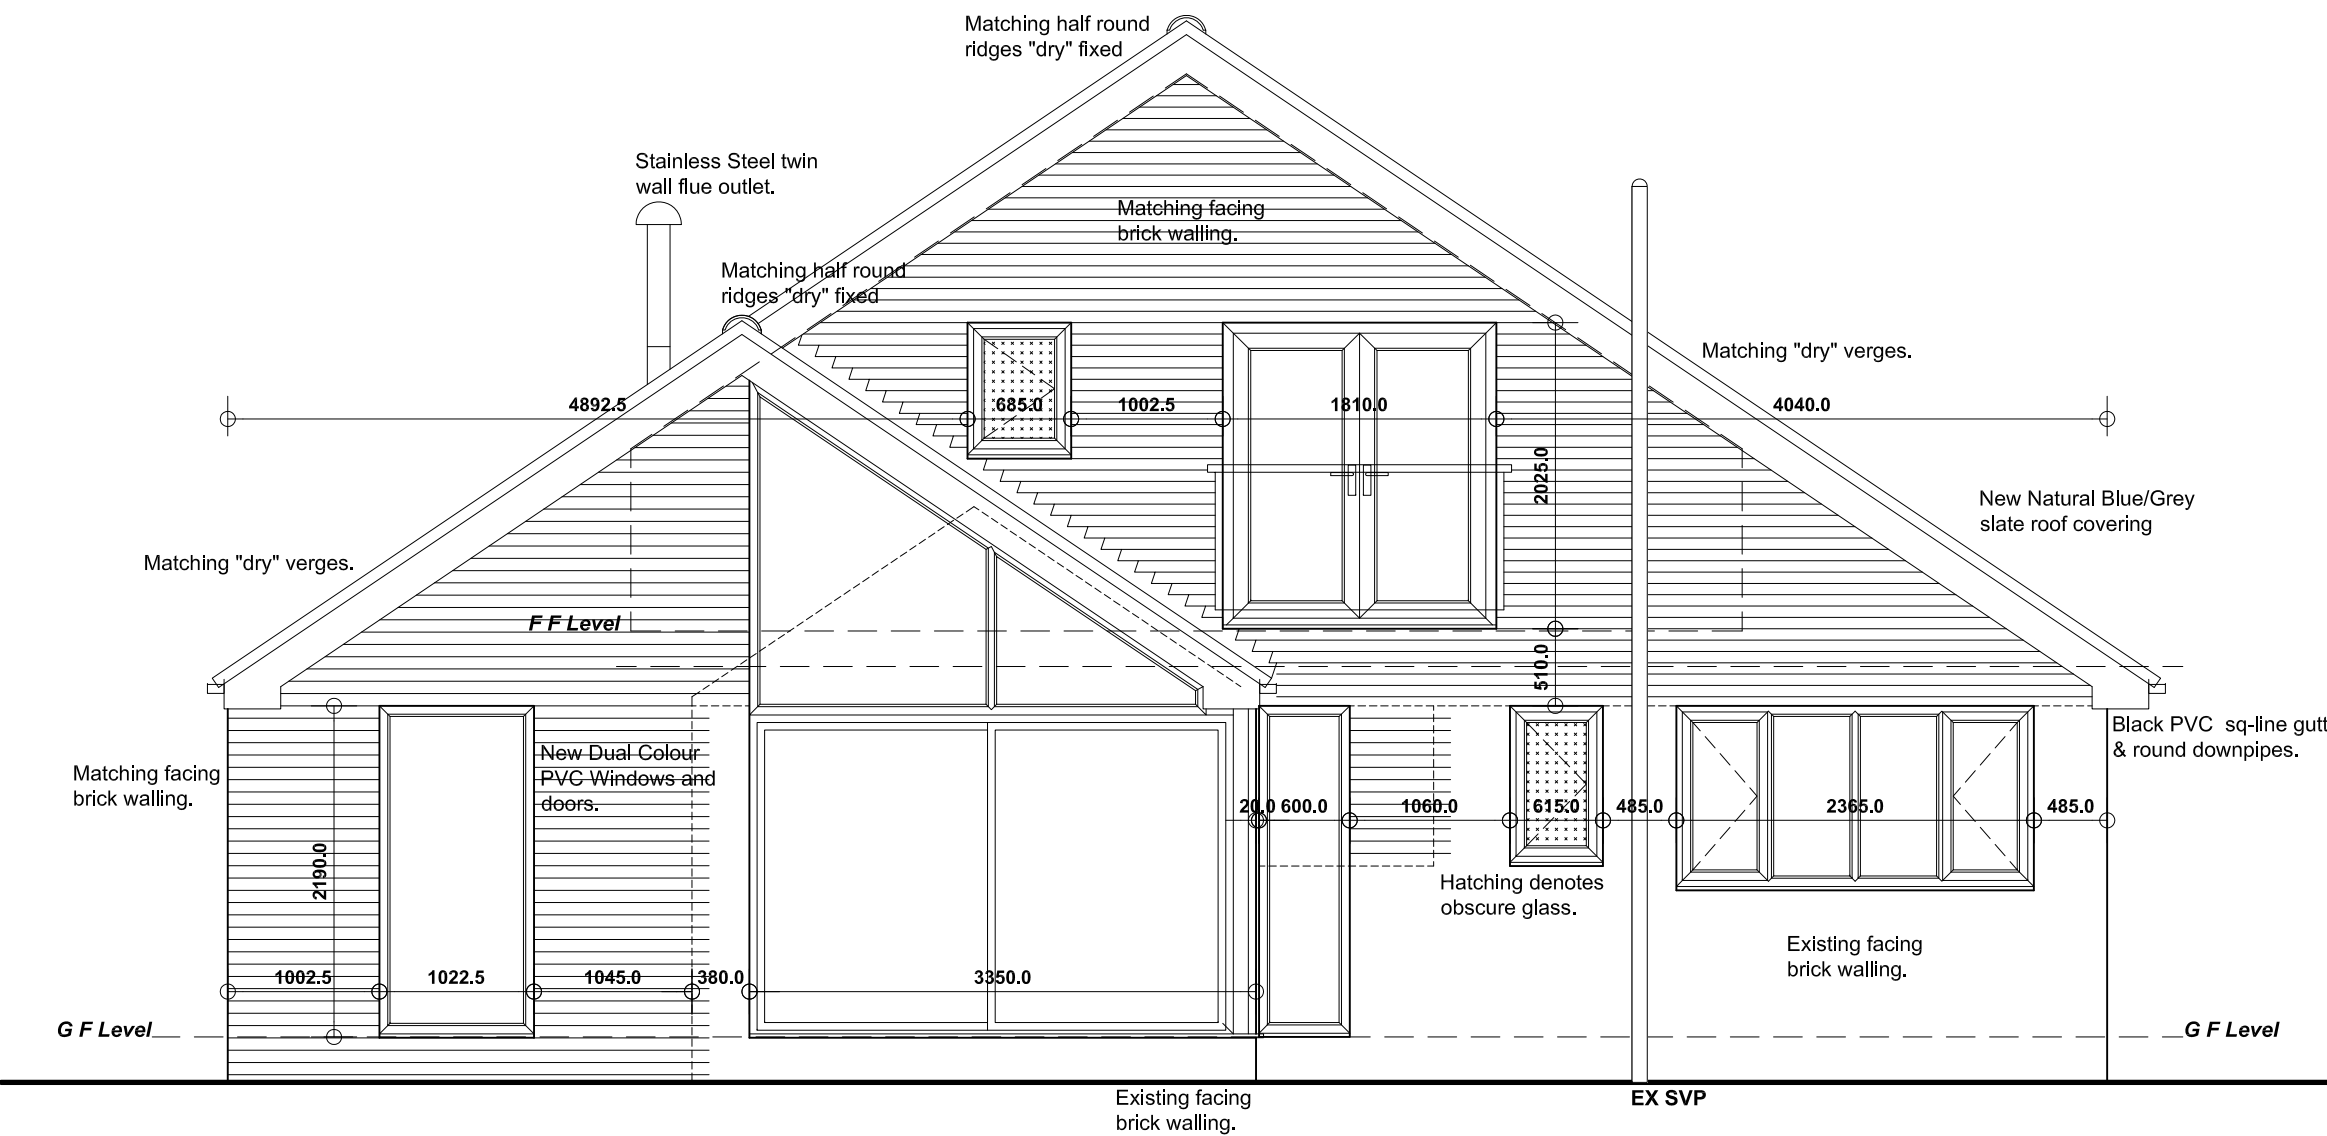

REAR (SOUTH) ELEVATION

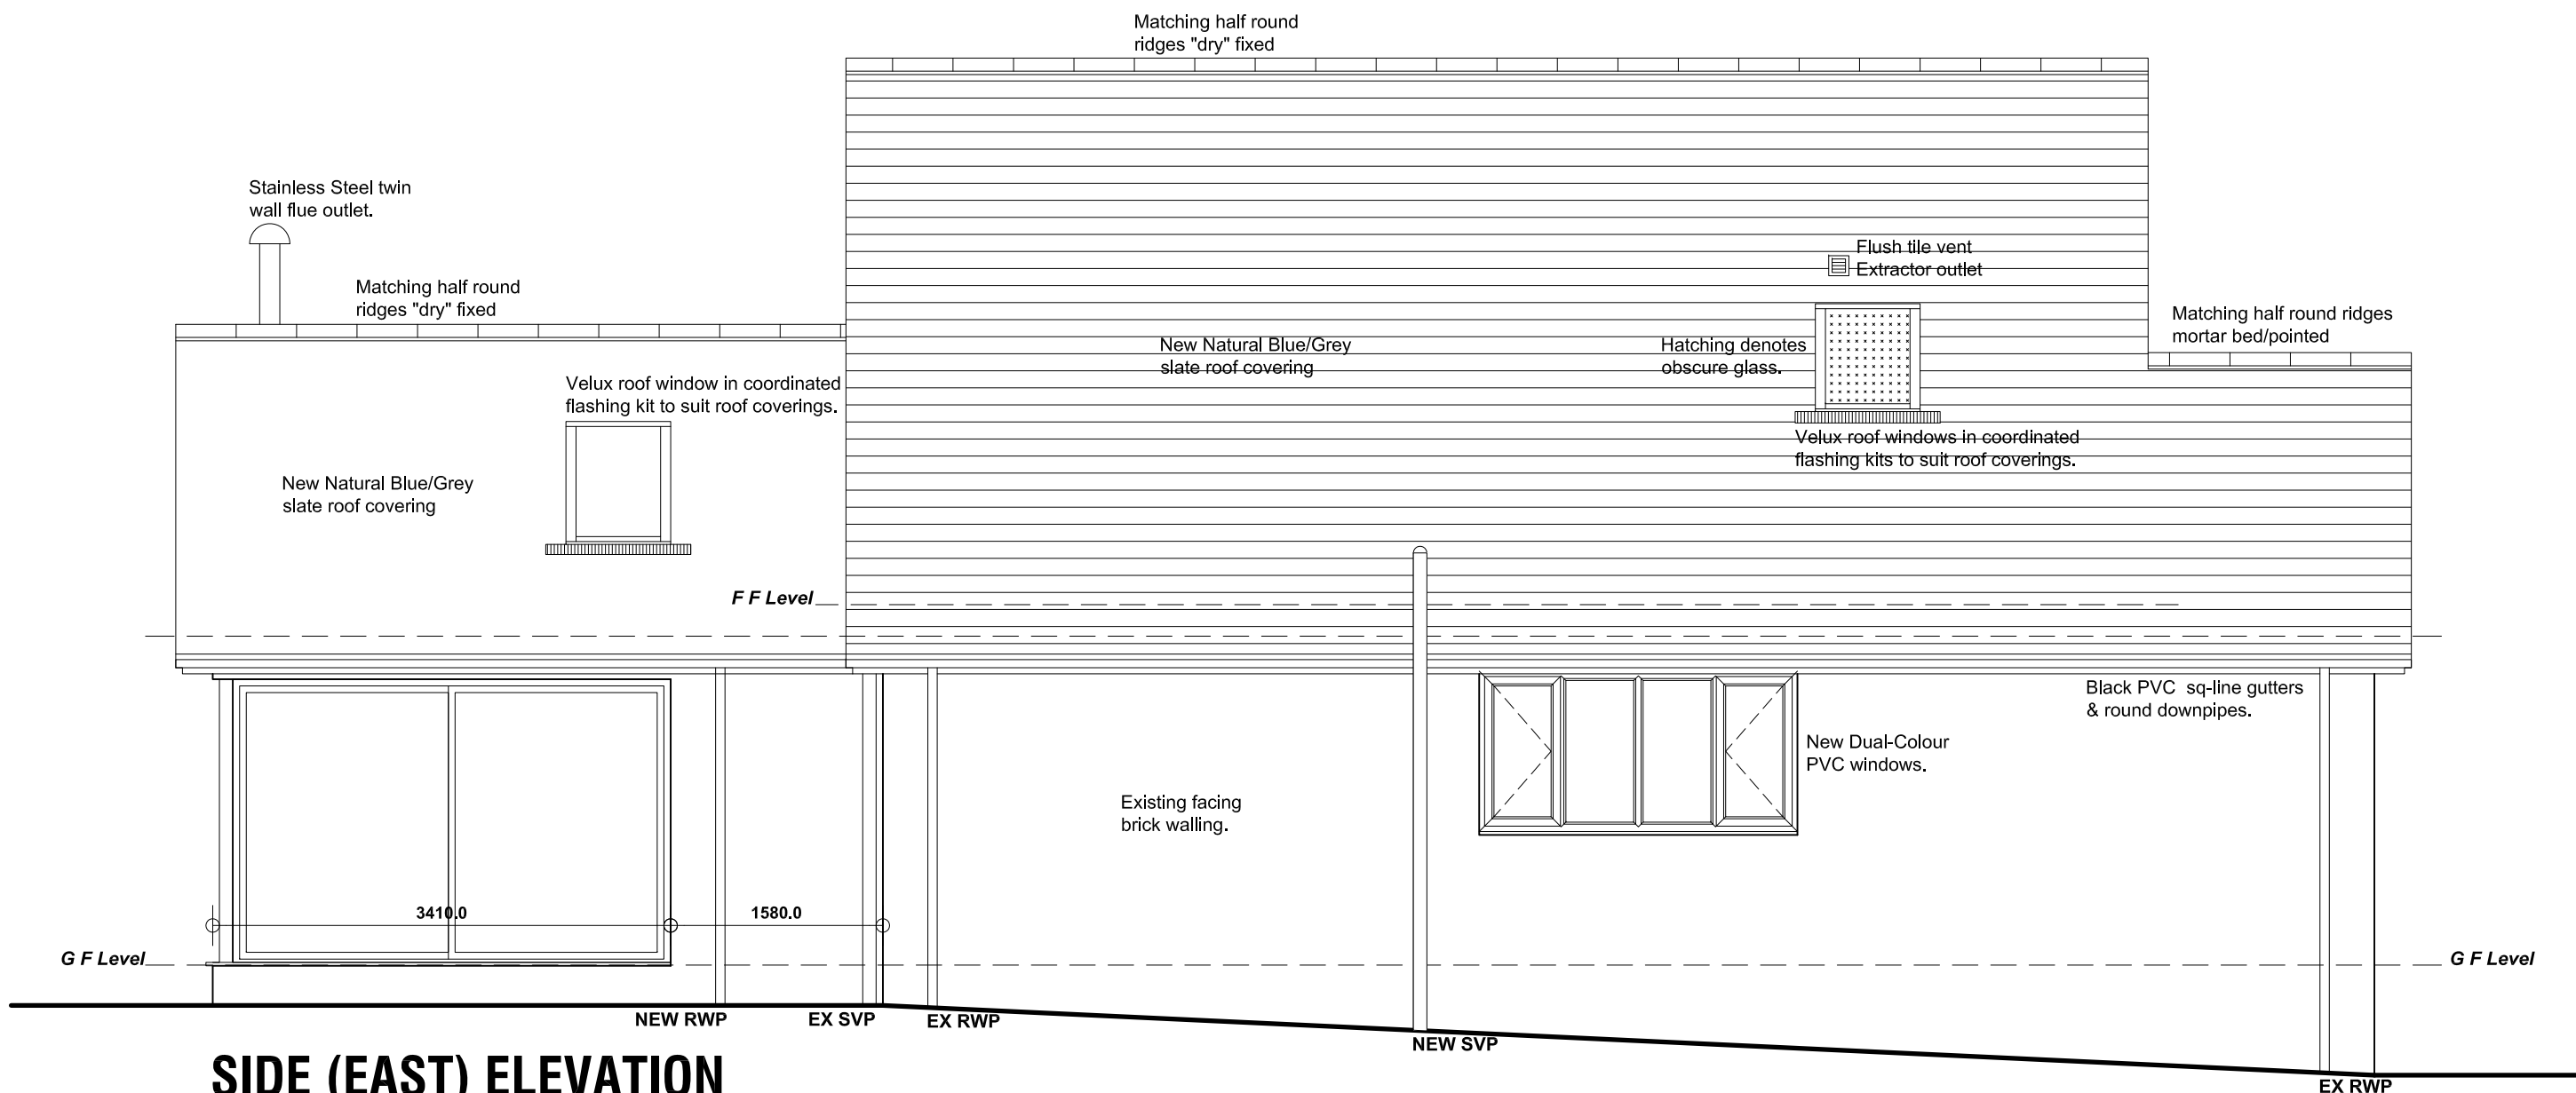

SIDE (EAST) ELEVATION

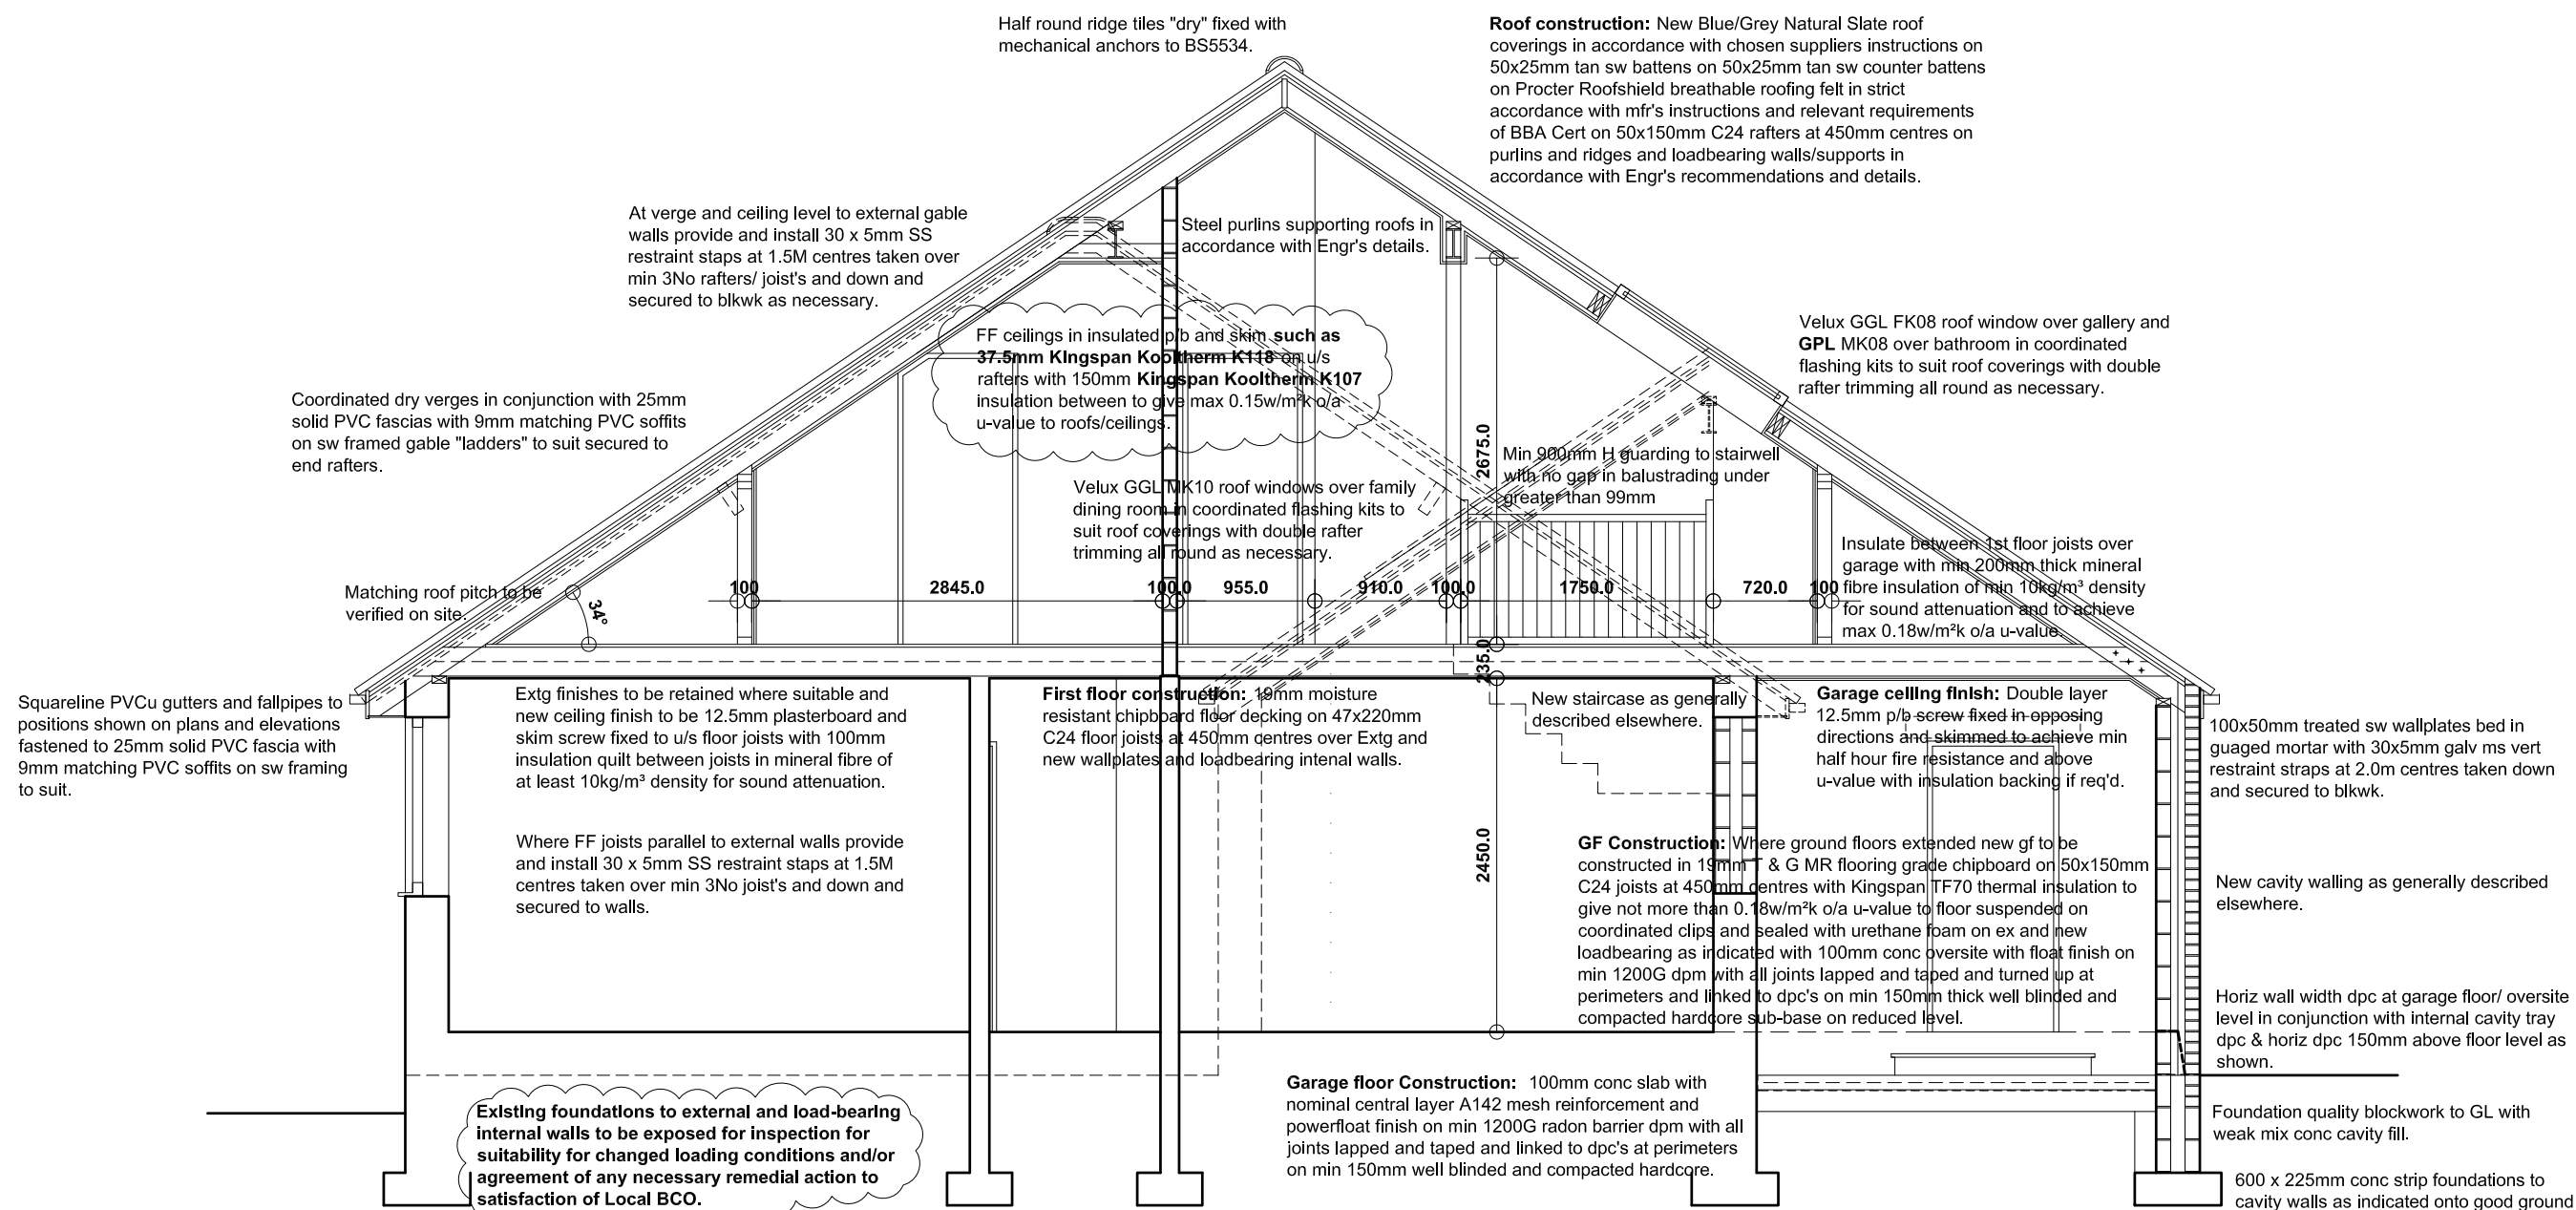

TYPICAL SECTION

H	22/08/2023	FRONT ELEV MATERIALS REVISITED FOR PLNNG.
G	25/07/2023	BUILDING CONTROL QUERIES CLARIFIED.
F	08/06/2023	FURTHER CLIENT ADJUSTMENTS.
E	15/05/2023	FURTHER CLIENT ADJUSTMENTS.
D	24/03/2023	FURTHER REVS DISCUSSED WITH CLIENTS.
C	30/01/2023	FURTHER REVS DISCUSSED WITH CLIENTS.
B	04/11/2022	DIMS, L'TWELL & BED 4 WINDOW CLARIFIED.
A	03/11/2022	REVISED AS DISCUSSED WITH CLIENTS.

Revision	Date	Description
----------	------	-------------

34 OSPREY AVENUE,
BIRDWELL, BARNSELY,
S70 5SH.

DETAILED PROPOSALS 2

Elevations & Typical Section

Mr & Mrs Castley.



JEA Architectural Ltd
23 Windmill Road, Wombwell,
Barnsley, S73 8PW.
Tel: 01226 754507
Email: jeald@btconnect.com

This drawing and the copyright is the Architectural Company's property and maybe used or reproduced only by agreement. All Dimensions in Millimetres Unless specified otherwise and subject to verification on site.

Scale: 1:50 @ A1			Date: JULY 2022		
Ref: 202122			Drwg No: 03		
0 cm	12 cm	4 cm	16 cm	0 cm	12 cm