



PREMIER STORES, DARLEY AVENUE

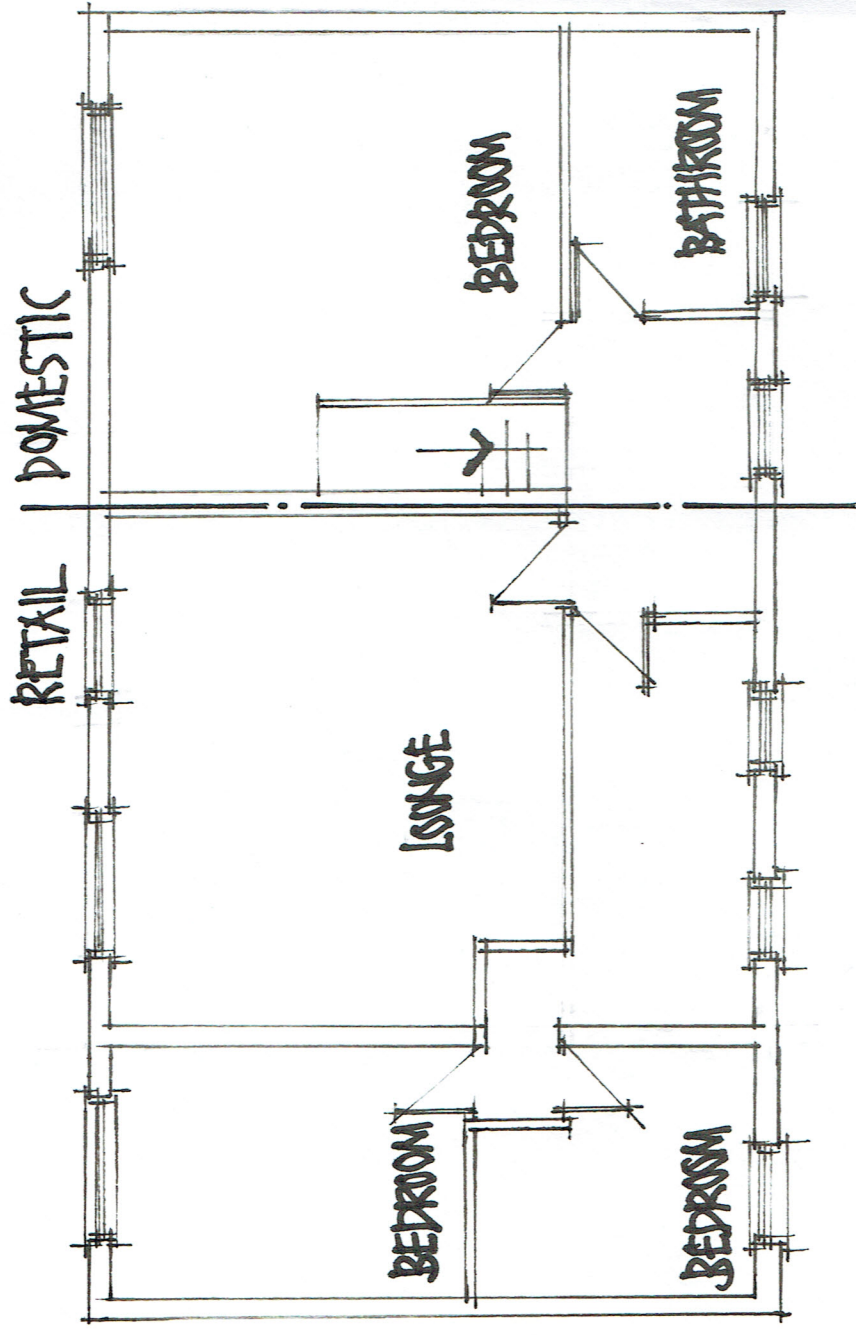

FIRST FLOOR PROPOSED

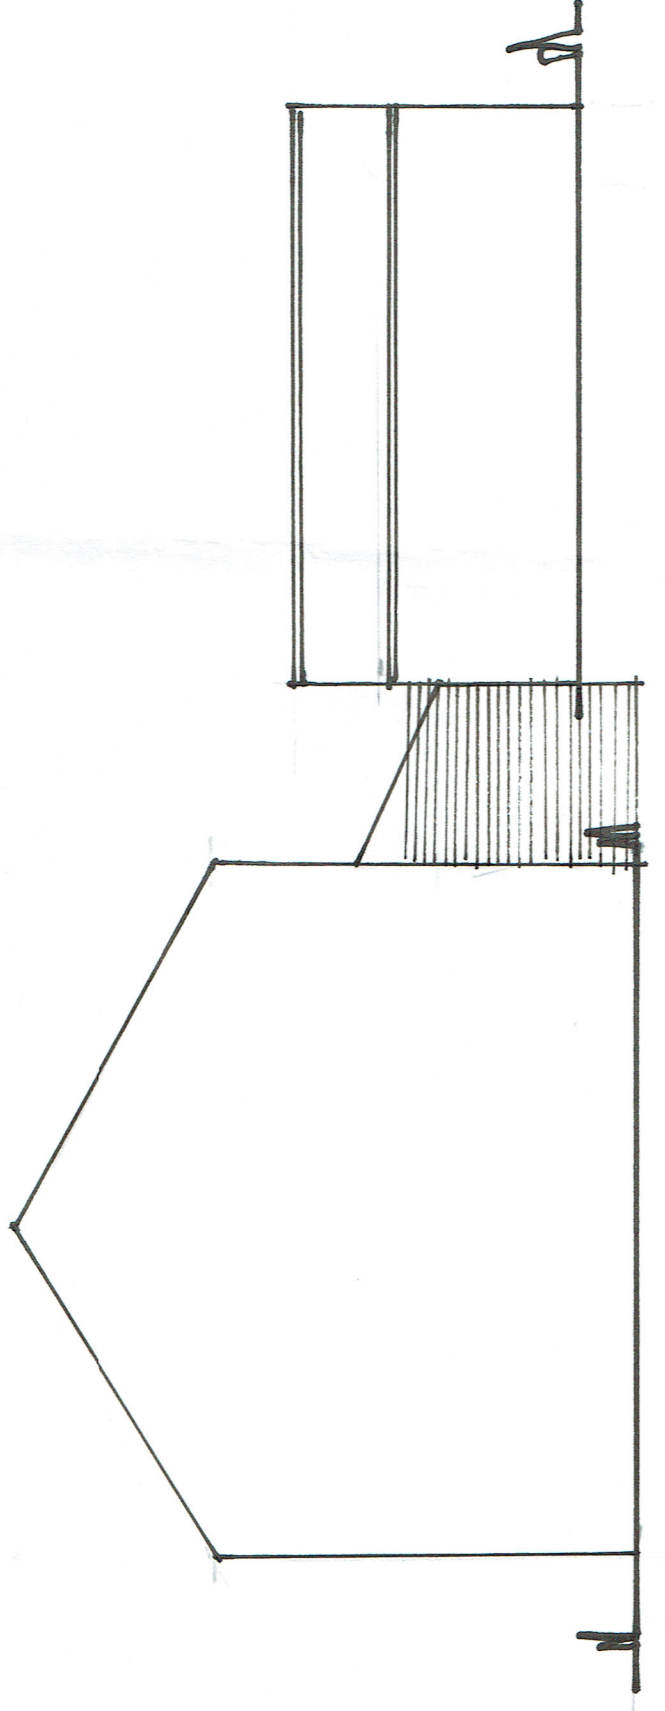

EXISTING SIDE ELEVATION

(PROPOSED AS EXISTING) WITH LINK AS SHOWN

SCALE 1:100