


© Acorithus WSM Architects
 The general contractor responsible for the work is responsible for all dimensions on site and the architect is to be informed of any discrepancy.
 The status of information contained in a copy of this drawing is to be limited to that contained by the paper copy.
 Revisions:

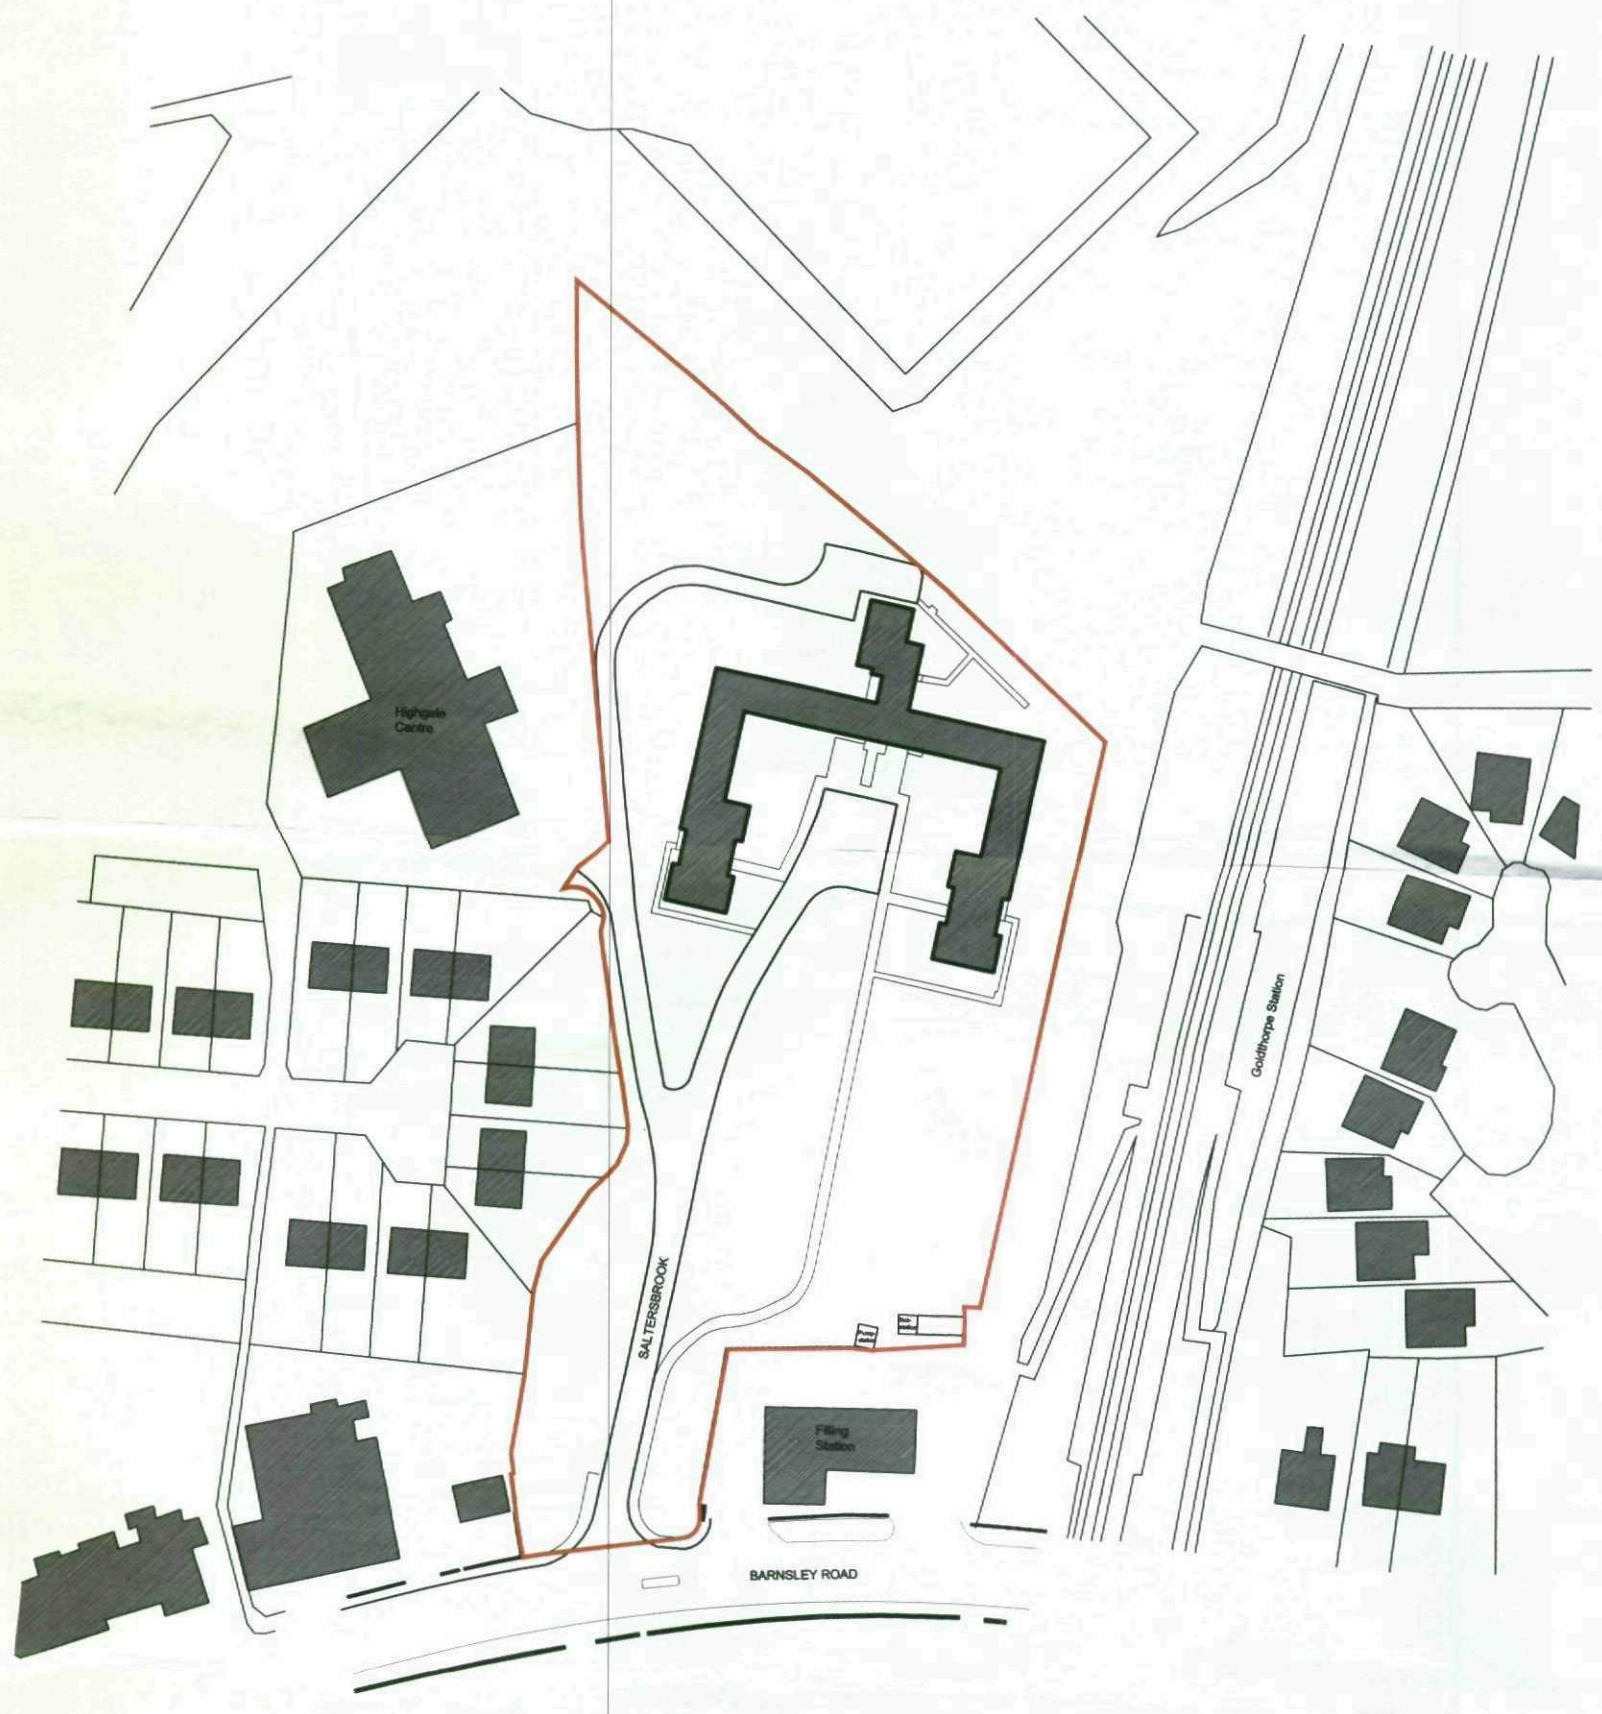

drawing status
 approval
 construction
 preliminary
 record
 information
 comment
 tender

Scale 1:1250 @ A3
 Date July 2008
 Drawn JK
 Drawn 1773/16/050

Site Location Plan
 Extra Care Scheme
 Salterbrook, Goldthorpe



Site Location Plan.dwg, 2008/07/17 11:00:00, Site Location Plan.dwg, 2008/07/17 11:00:00