


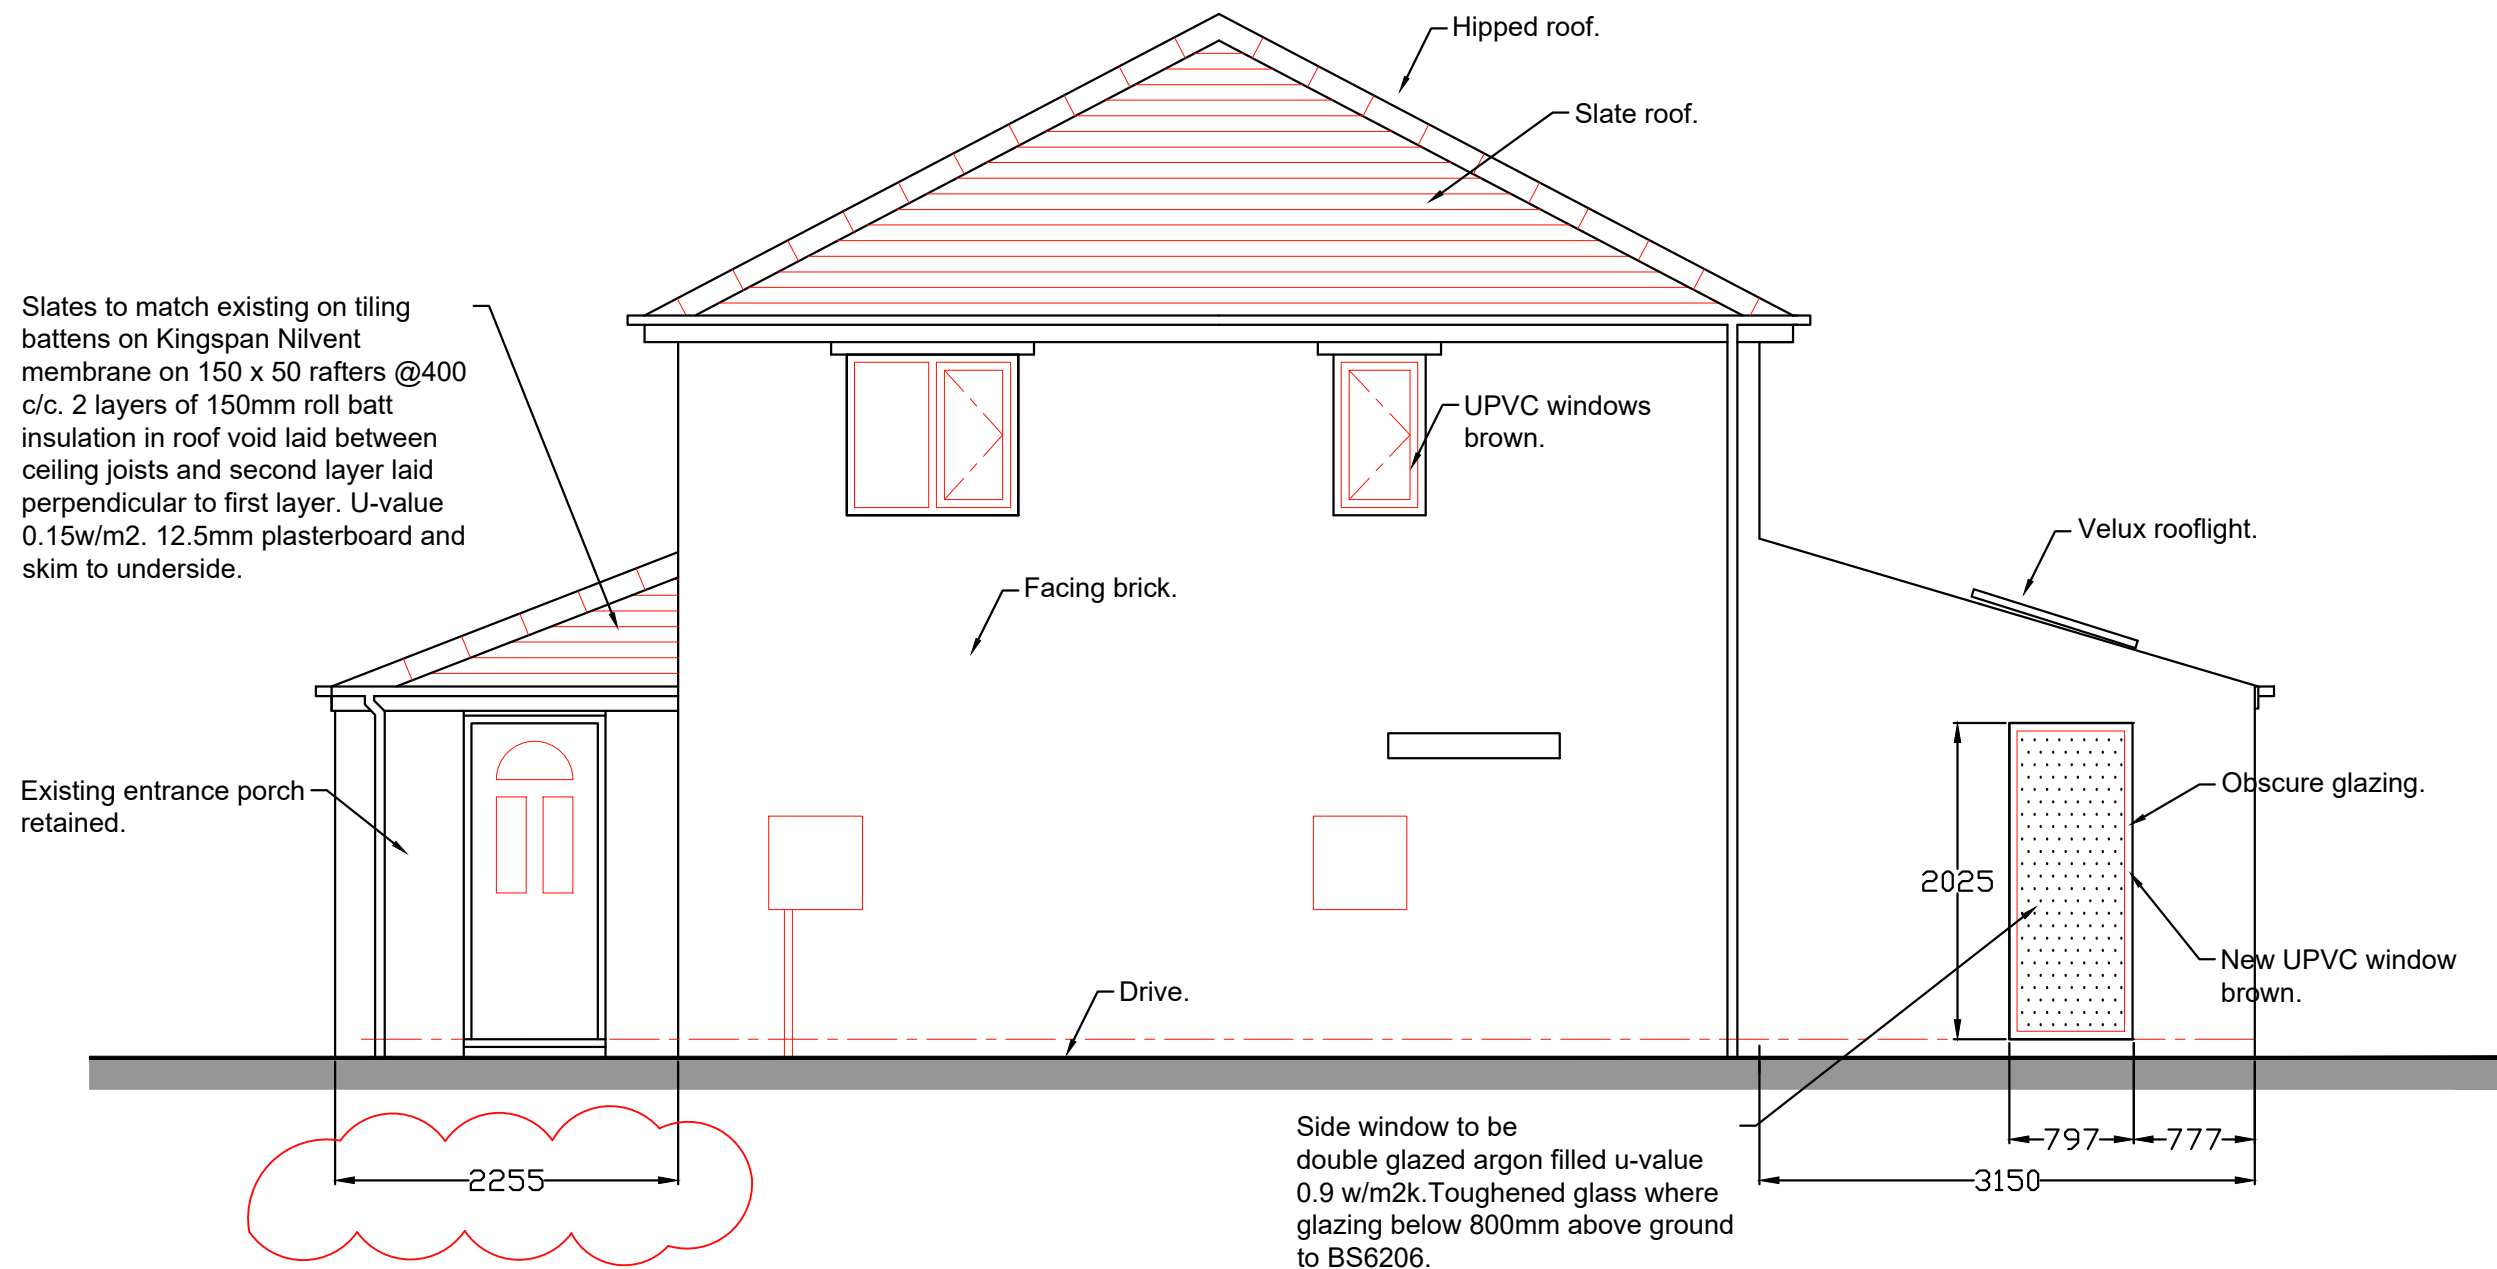

Proposed Side Elevation 1:50

Part K5 Protection against impact from trapping by doors.
Any glazing in critical locations to be constructed of safety glass
to meet BS6206.

0 500 1000 1500 2000 2500mm
SCALE 1:50

	B. Front extension extended 225mm.	22-07-26
Revisions	A. First floor extension omitted.	30-04-26
This drawing is for planning permission only and is not a construction drawing.		
Drawing Title	PROPOSED-SIDE-ELEVATION	
Job No. - Dwg No.	EMK/2025/8B	-
Client:	Edyta and Michal Kadela 74 Highstone Avenue Worsbrough, Barnsley S70 4LF	
Scale:	1:50	