



Drawing No.	Rev No.
MRH003 -02	

DO NOT SCALE: Contractor to check all dimensions and report any omissions or errors

**NOTES**

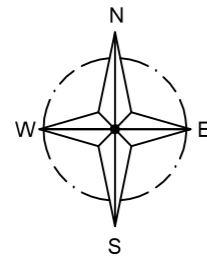

INDICATIVE ONLY

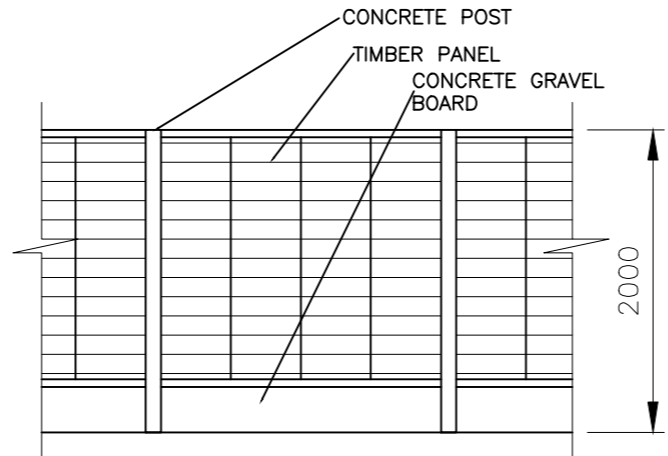

**FENCE DETAIL (1:50)**

REAR GARDENS TO BE TURFED  
INFORMAL PATH  
2m HIGH TIMBER FENCES TO REAR GARDEN AREAS AND BOUNDARIES

FRUIT TREES TO REAR GARDENS

ACORN WAY

OAKROYD CRESCENT

PERMEABLE PAVING

89

1

BIN COLLECTION POINT

ACO DRAIN TO PREVENT SITE RUN OFF VISITOR PARKING

**PROPOSED BLOCK PLAN  
SCALE 1:500 AT A3**

Rev	Description	By	Chk	App	Date
-----	-------------	----	-----	-----	------

JRB DESIGNS Ltd  
1 Saville Road  
Cudworth  
Barnsley  
S72 8LT  
Tel: 01226 383542  
Fax: 01226 380078  
Mob: 07970 541192  
Email: john@jrbdesigns.co.uk

This drawing is copyright. © jrbdesigns Ltd.

Client **HOLCON GROUP**

Drawing Title **BLOCK PLAN OF SITE**

Address **LAND OFF ACORN WAY  
GRIMETHORPE  
BARNSELY**

Project Title: **PROPOSED NEW HOUSING  
DEVELOPMENT**

Purpose of Issue: **PLANNING**

Drawing Status **FIRST ISSUE**

Scale at A3 AS SHOWN	Drawn By JRB	Date 15/01/2026
Checked By	Date 15/01/2026	Approved By Date 15/01/2026
Project No. <b>MRH003</b>	Drawing No. <b>02</b>	Revision

APPROVAL  INFORMATION  TENDER  CONTRACT  CONSTRUCTION