



- LEGEND:**
- PAVED AREA (Indicative pattern/formatting)
  - FEATURE PAVED ROUTE (Connectivity to different areas; Indicative wayfinding)
  - FEATURE PAVED AREA (Additional surface textures; To complete planting shapes)
  - ASPHALT SURFACE (Suitable for vehicular use; Buff colour)
  - GRAVEL SURFACE (10mm; Natural Colour)
  - PLANTING: ORNAMENTAL
  - PLANTING: SuDS / RAIN-GARDENS
  - PLANTING: NATIVE HEDGING / SCREENING
  - PLANTING: WILDFLOWER
  - PLANTING: WILDFLOWER (To replenish/replace existing grass mound)
  - PLANTING: MOWN GRASS
  - PLAY-ON-THE-WAY ROUTE
  - RETAINED PLANTING
  - SEATED WALL
  - RETAINING WALL: CONCRETE/STONE
  - RETAINING WALL: GABION (To match the adjoining building specification)
  - TREE (Nominal size; Number shown subject to change)
  - RETAINED TREE
  - MARKET STALLS (Indicative)
  - FURNITURE
    - BL-1: Fixed Benches (1.2m spacing)
    - BL-2: Removable Benches (1.2m spacing)
    - BN-1: Bench
    - BN-2: Bench with Back Support
    - BN-3: Tables and Chairs
    - BR-1: Bicycle Rack
    - LB-1: Litter Bin (includes waste/recycling compartments)
    - PL-1: Tree Planter
  - PLAY-ON-THE-WAY EQUIPMENT
    - PE-1: Wobble Stone
    - PE-2: Mounds
    - PE-3: Shopping Bridge
    - PE-4: Natural Stone
    - PE-5: Telephone Speaker
    - PE-6: Kaleidoscope
  - WAYFINDING
    - WY-1: Finger Post
    - WY-2: Branched Gateway Sign Integrated into Structure
    - WY-3: Totem with Map
  - LIGHTING\*
    - LT-1: Multi-head projector column (12m)
    - LT-2: Multi-head projector column (8m)
    - LT-3: Lighting Column (4m)
    - LT-4: Illuminated Bollard
  - Tactile Warning Studs/Paving (800mm Wide)
  - ACOUSTIC PERIMETER FENCING (1.8m High)
  - POST AND RAIL FENCING (1.1m High)
  - BALUSTRADE (1.1m High; Includes handrail where required)
  - HANDRAIL (Attached to structure)
  - PHASE 1 PROJECT BOUNDARY

**SAFETY, HEALTH AND ENVIRONMENTAL INFORMATION**

In addition to the hazards/risks normally associated with the types of work detailed on this drawing, note the following:

**CONSTRUCTION**

**MAINTENANCE/CLEANING**  
NONE

**DECOMMISSIONING/DEMOLITION**  
NONE

It is assumed that all works will be carried out by a competent contractor working, where appropriate, to an approved method statement.

Rev	Date	Description	Prod.	Chk.	Rev.	App.
P01.3	07/07/22	Issued for planning approval	LI	AS	AT	--
P01.2	06/07/22	Issued for planning approval	LI	AS	AT	--
P01.1	01/07/22	Draft issued for planning approval	LI	AS	AT	--

**BARNSELY**  
Metropolitan Borough Council

Project: **THE SEAM**

Site: The Seam, Barnsley  
Client: Barnsley Metropolitan Borough Council  
Barnsley Council, PO Box 634, Barnsley S70 9GG  
www.barnsley.gov.uk

**ARCADIS**

Registered office: 80 Fenchurch Street, London EC3M 4BY  
Coordinating office: 80 Fenchurch Street, London EC3M 4BY  
Tel: 44 (0)20 7812 2000

www.arcadis.com © Copyright reserved

Drawing Title: **PUBLIC REALM DESIGN PHASE 1 GENERAL ARRANGEMENT SHEET 1 OF 4**


Designed: L. Johnstone	Signed: [Signature]	Date: 07/07/22
Produced: L. Johnstone	Signed: [Signature]	Date: 07/07/22
Checked: A. Sumfith-Stevens	Signed: [Signature]	Date: 07/07/22
Reviewed: A. Tully	Signed: [Signature]	Date: 07/07/22
Approved: [Signature]	Signed: [Signature]	Date: ---

Design Stage: Detailed Design

Original Size: A1	Grid: OS	Datum: AOD
Suitability Code: S2	Scale: 1:200	Project Number: 10052406

Suitability Description: **FOR PLANNING**

Drawing Number: 10052406 - ARC - ELS - XX - DR - LA - 00003  
Revision: P01.3

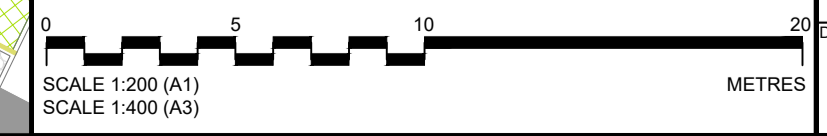

FOR CONTINUATION SEE DWG: 10052406-ARC-ELS-XX-DR-LA-00003