
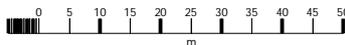


The Co-operative Food

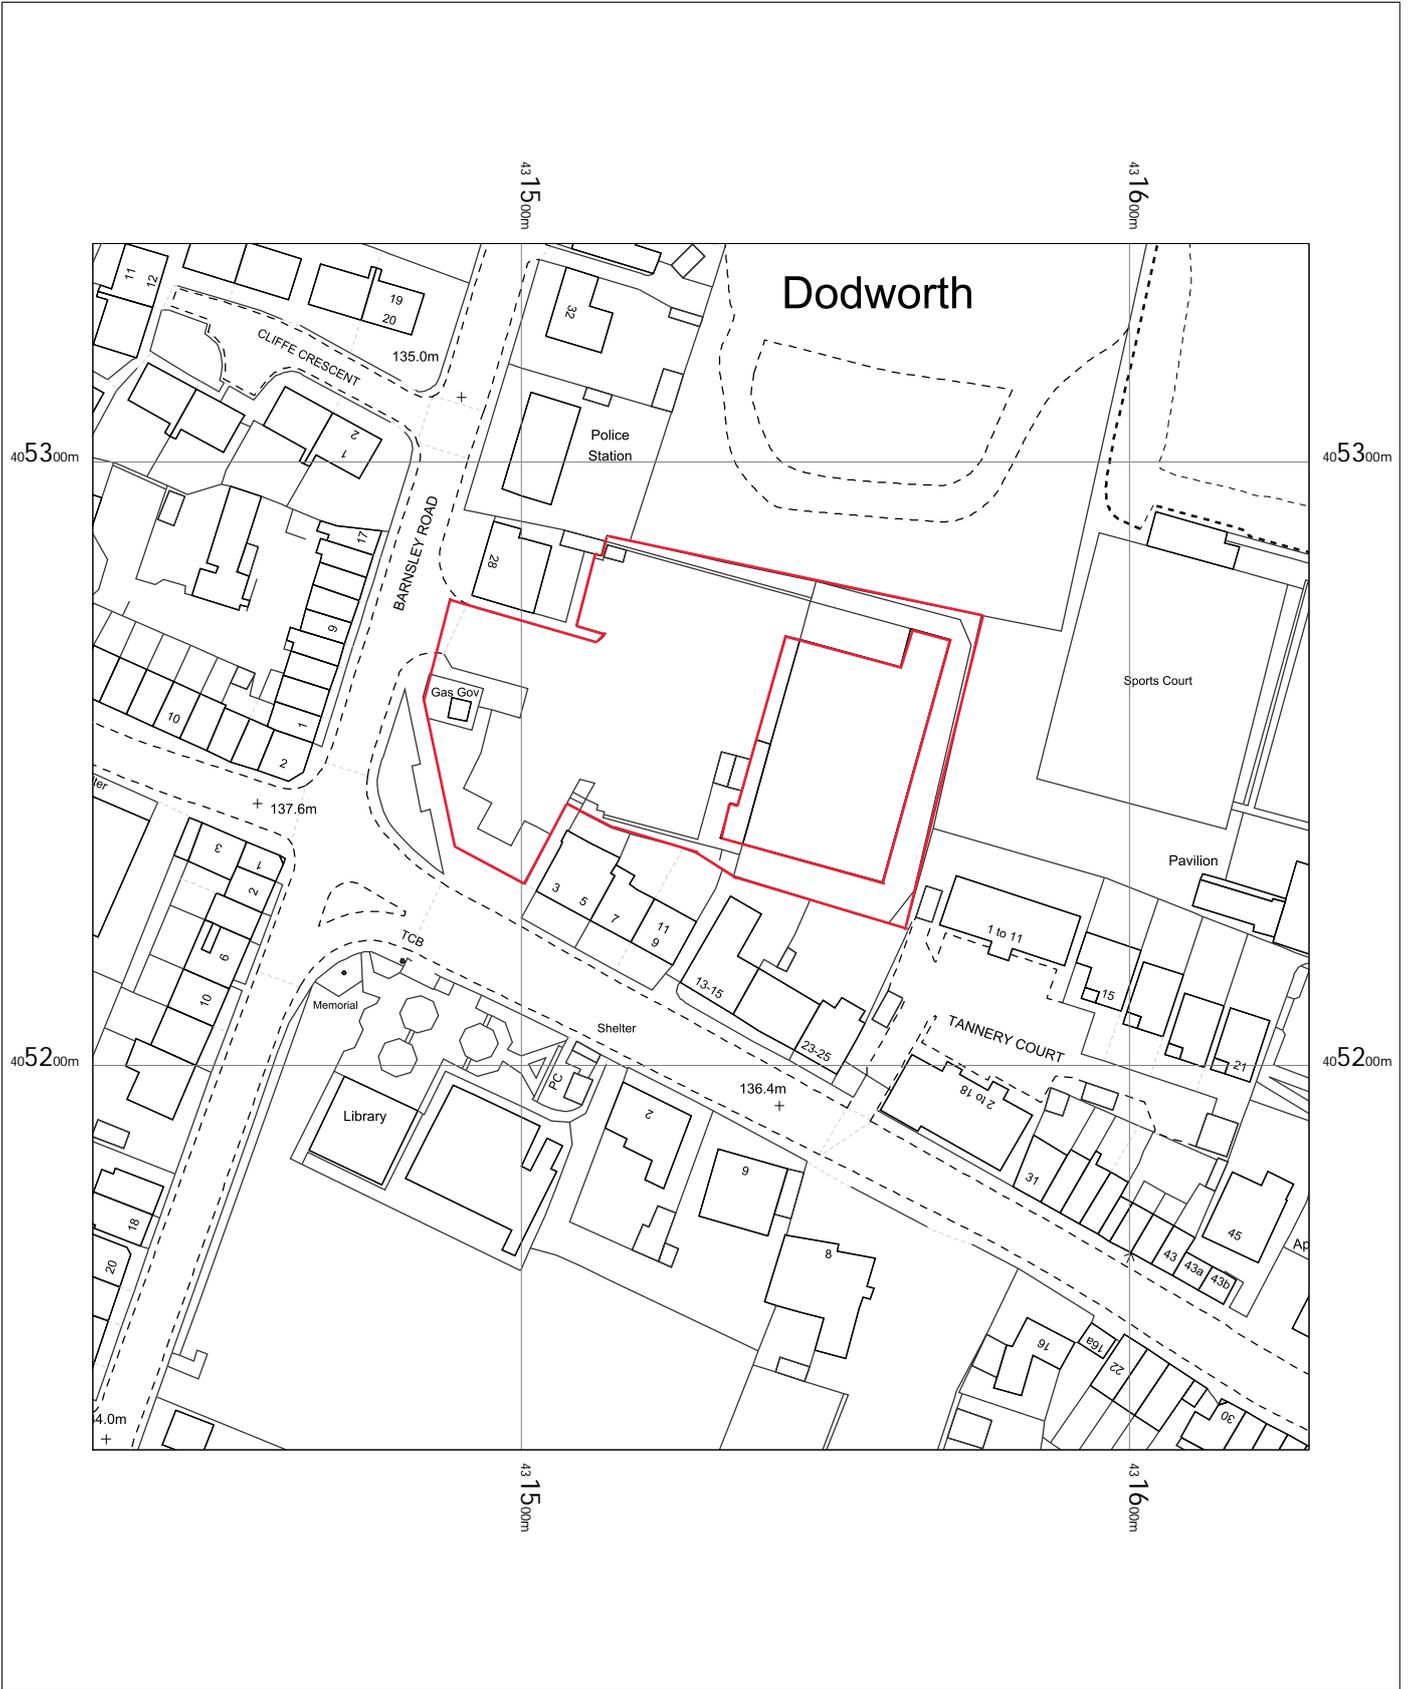


High Street
Dodworth
Barnsley
S75 3RF

OS MasterMap 1250/2500/10000 scale
Tuesday, July 4, 2017, ID: CM-00637149
www.centremapslive.co.uk

1:1250 scale print at A4, Centre: 431530 E, 405236 N

©Crown Copyright Ordnance Survey. Licence no. 100019980

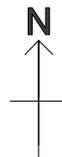

Blaze
signs