






FRONT ELEVATION

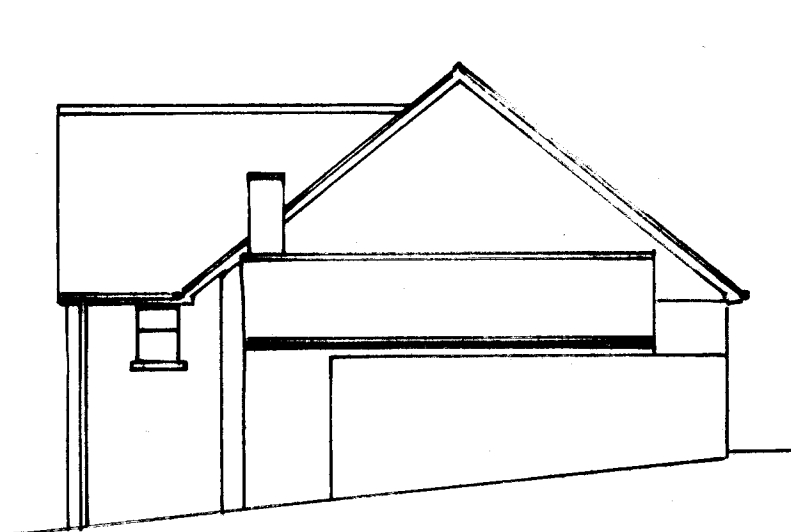

SIDE ELEVATION

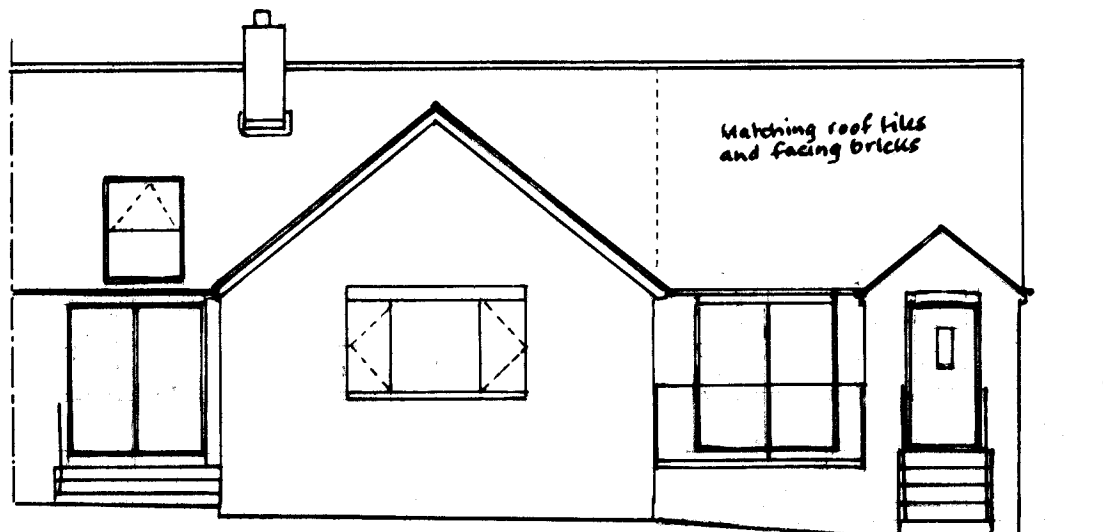


PROPOSED FRONT ELEVATION

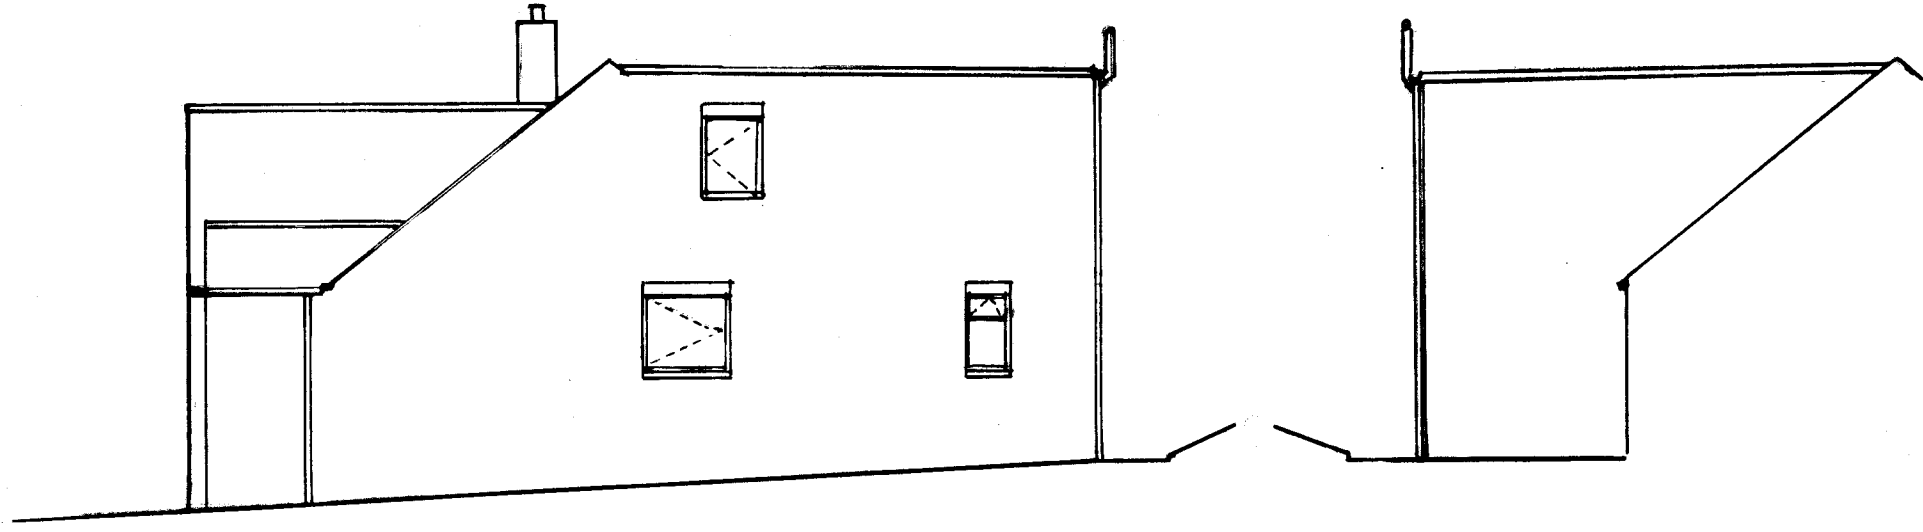


PROPOSED SIDE ELEVATION


PROPOSED SIDE ELEVATION

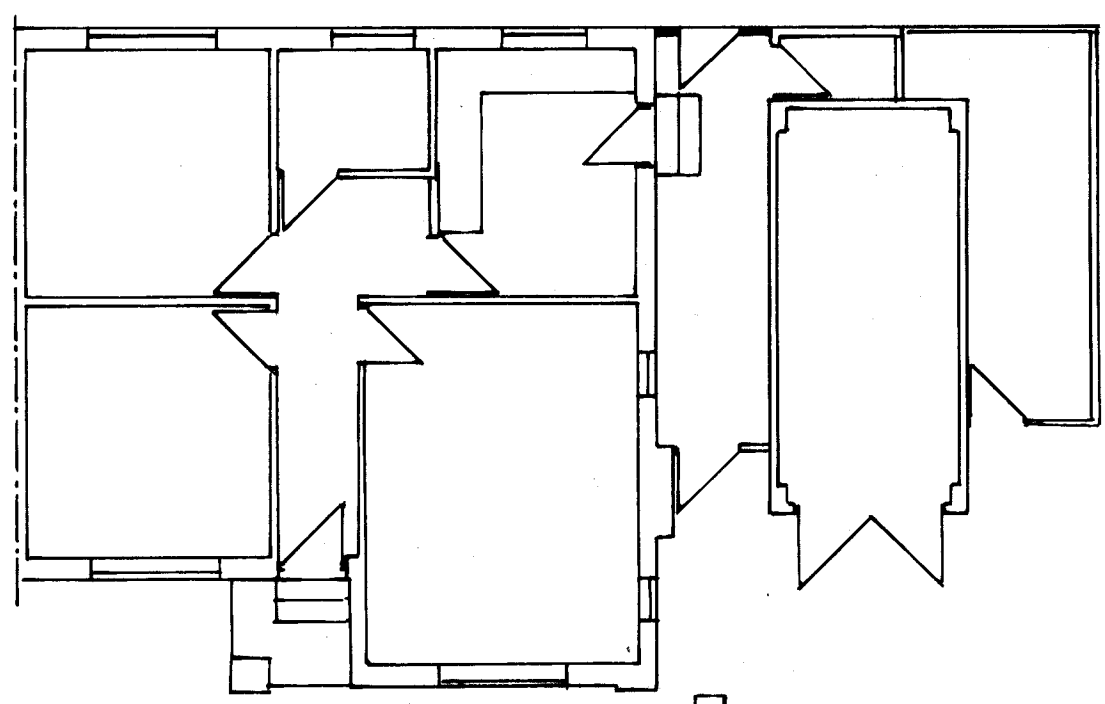


EXISTING PLAN

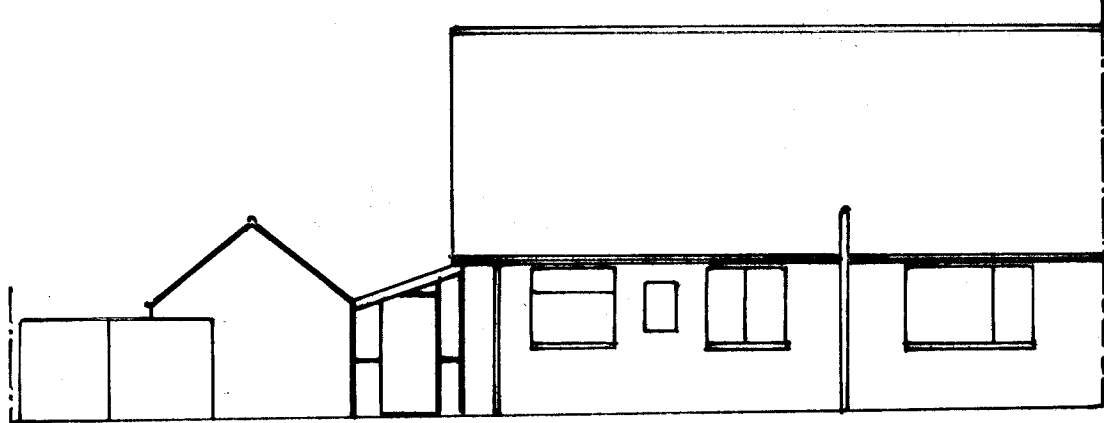


REAR ELEVATION

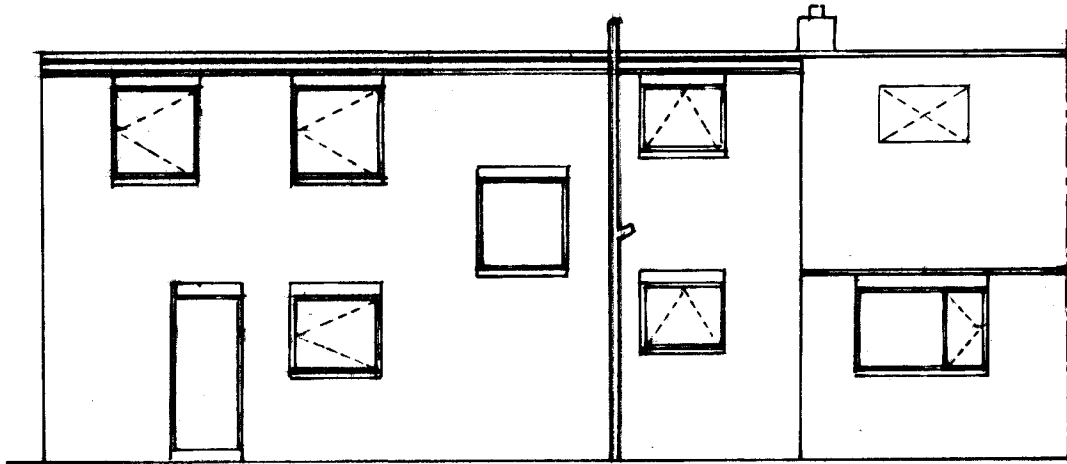


PROPOSED REAR ELEVATION

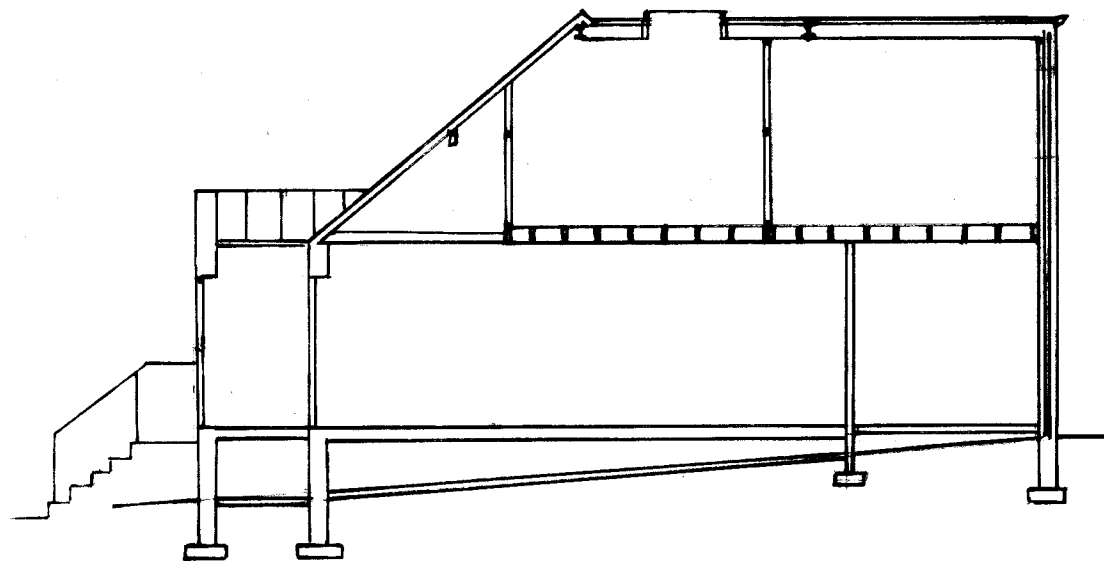


SECTION

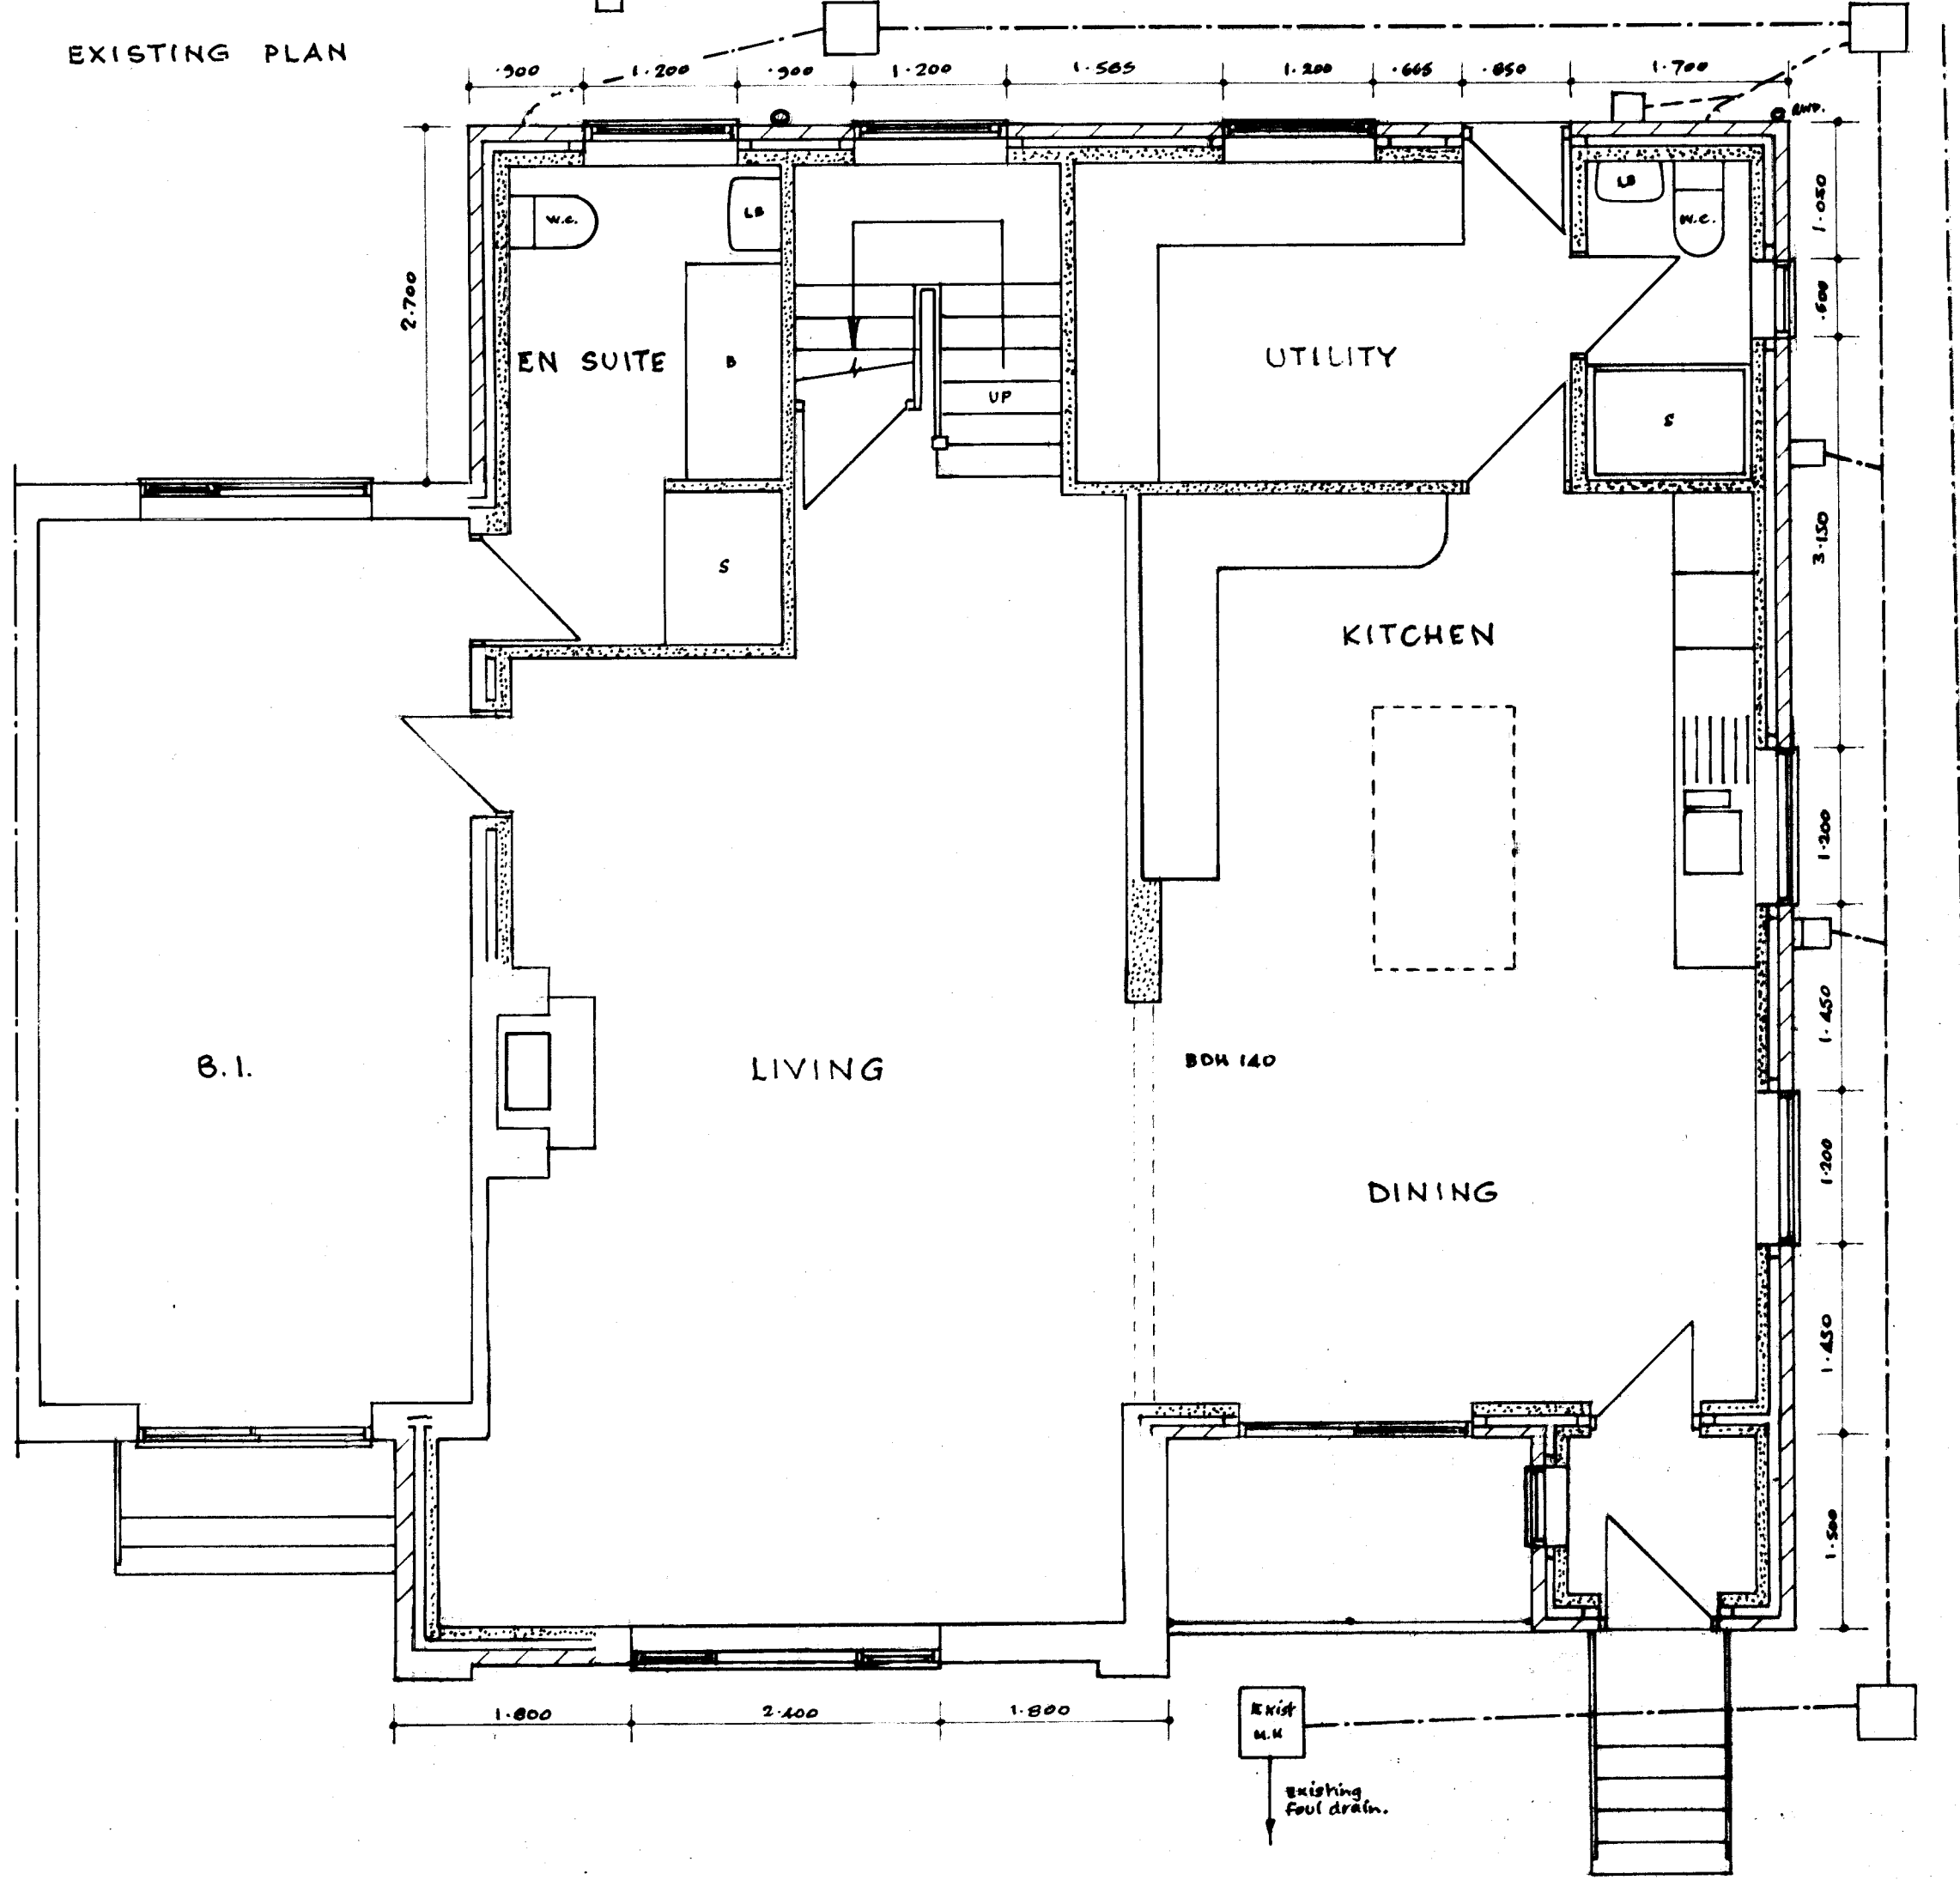


GROUND FLOOR

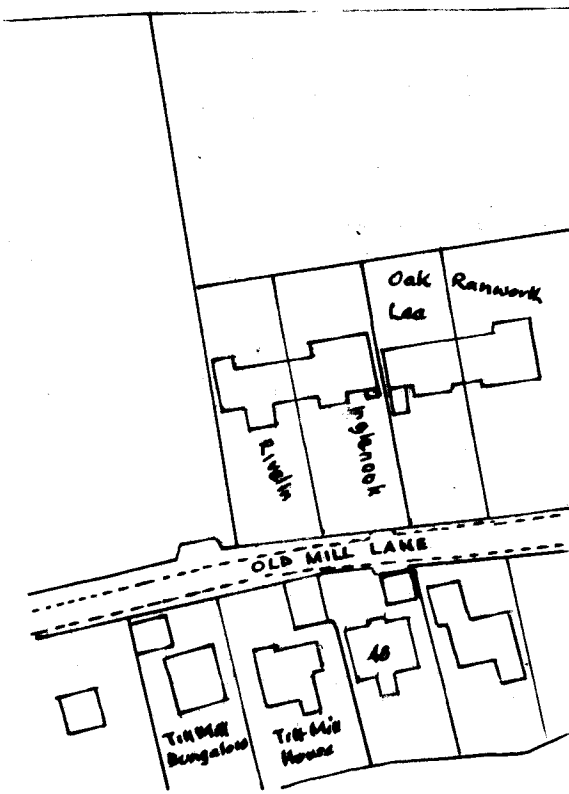

SITE PLAN 1/1250.

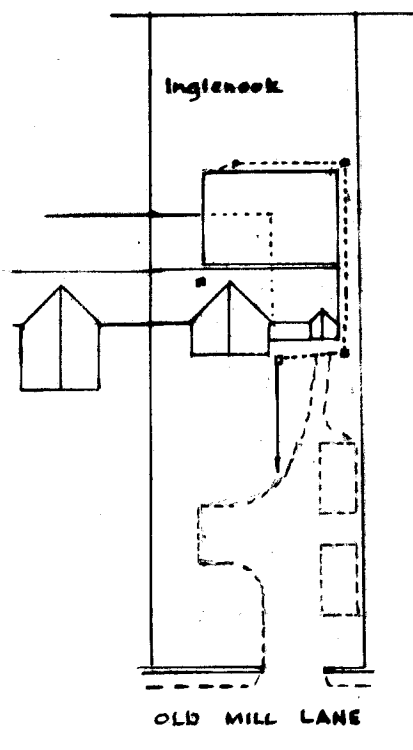

BLOCK PLAN 1/500.

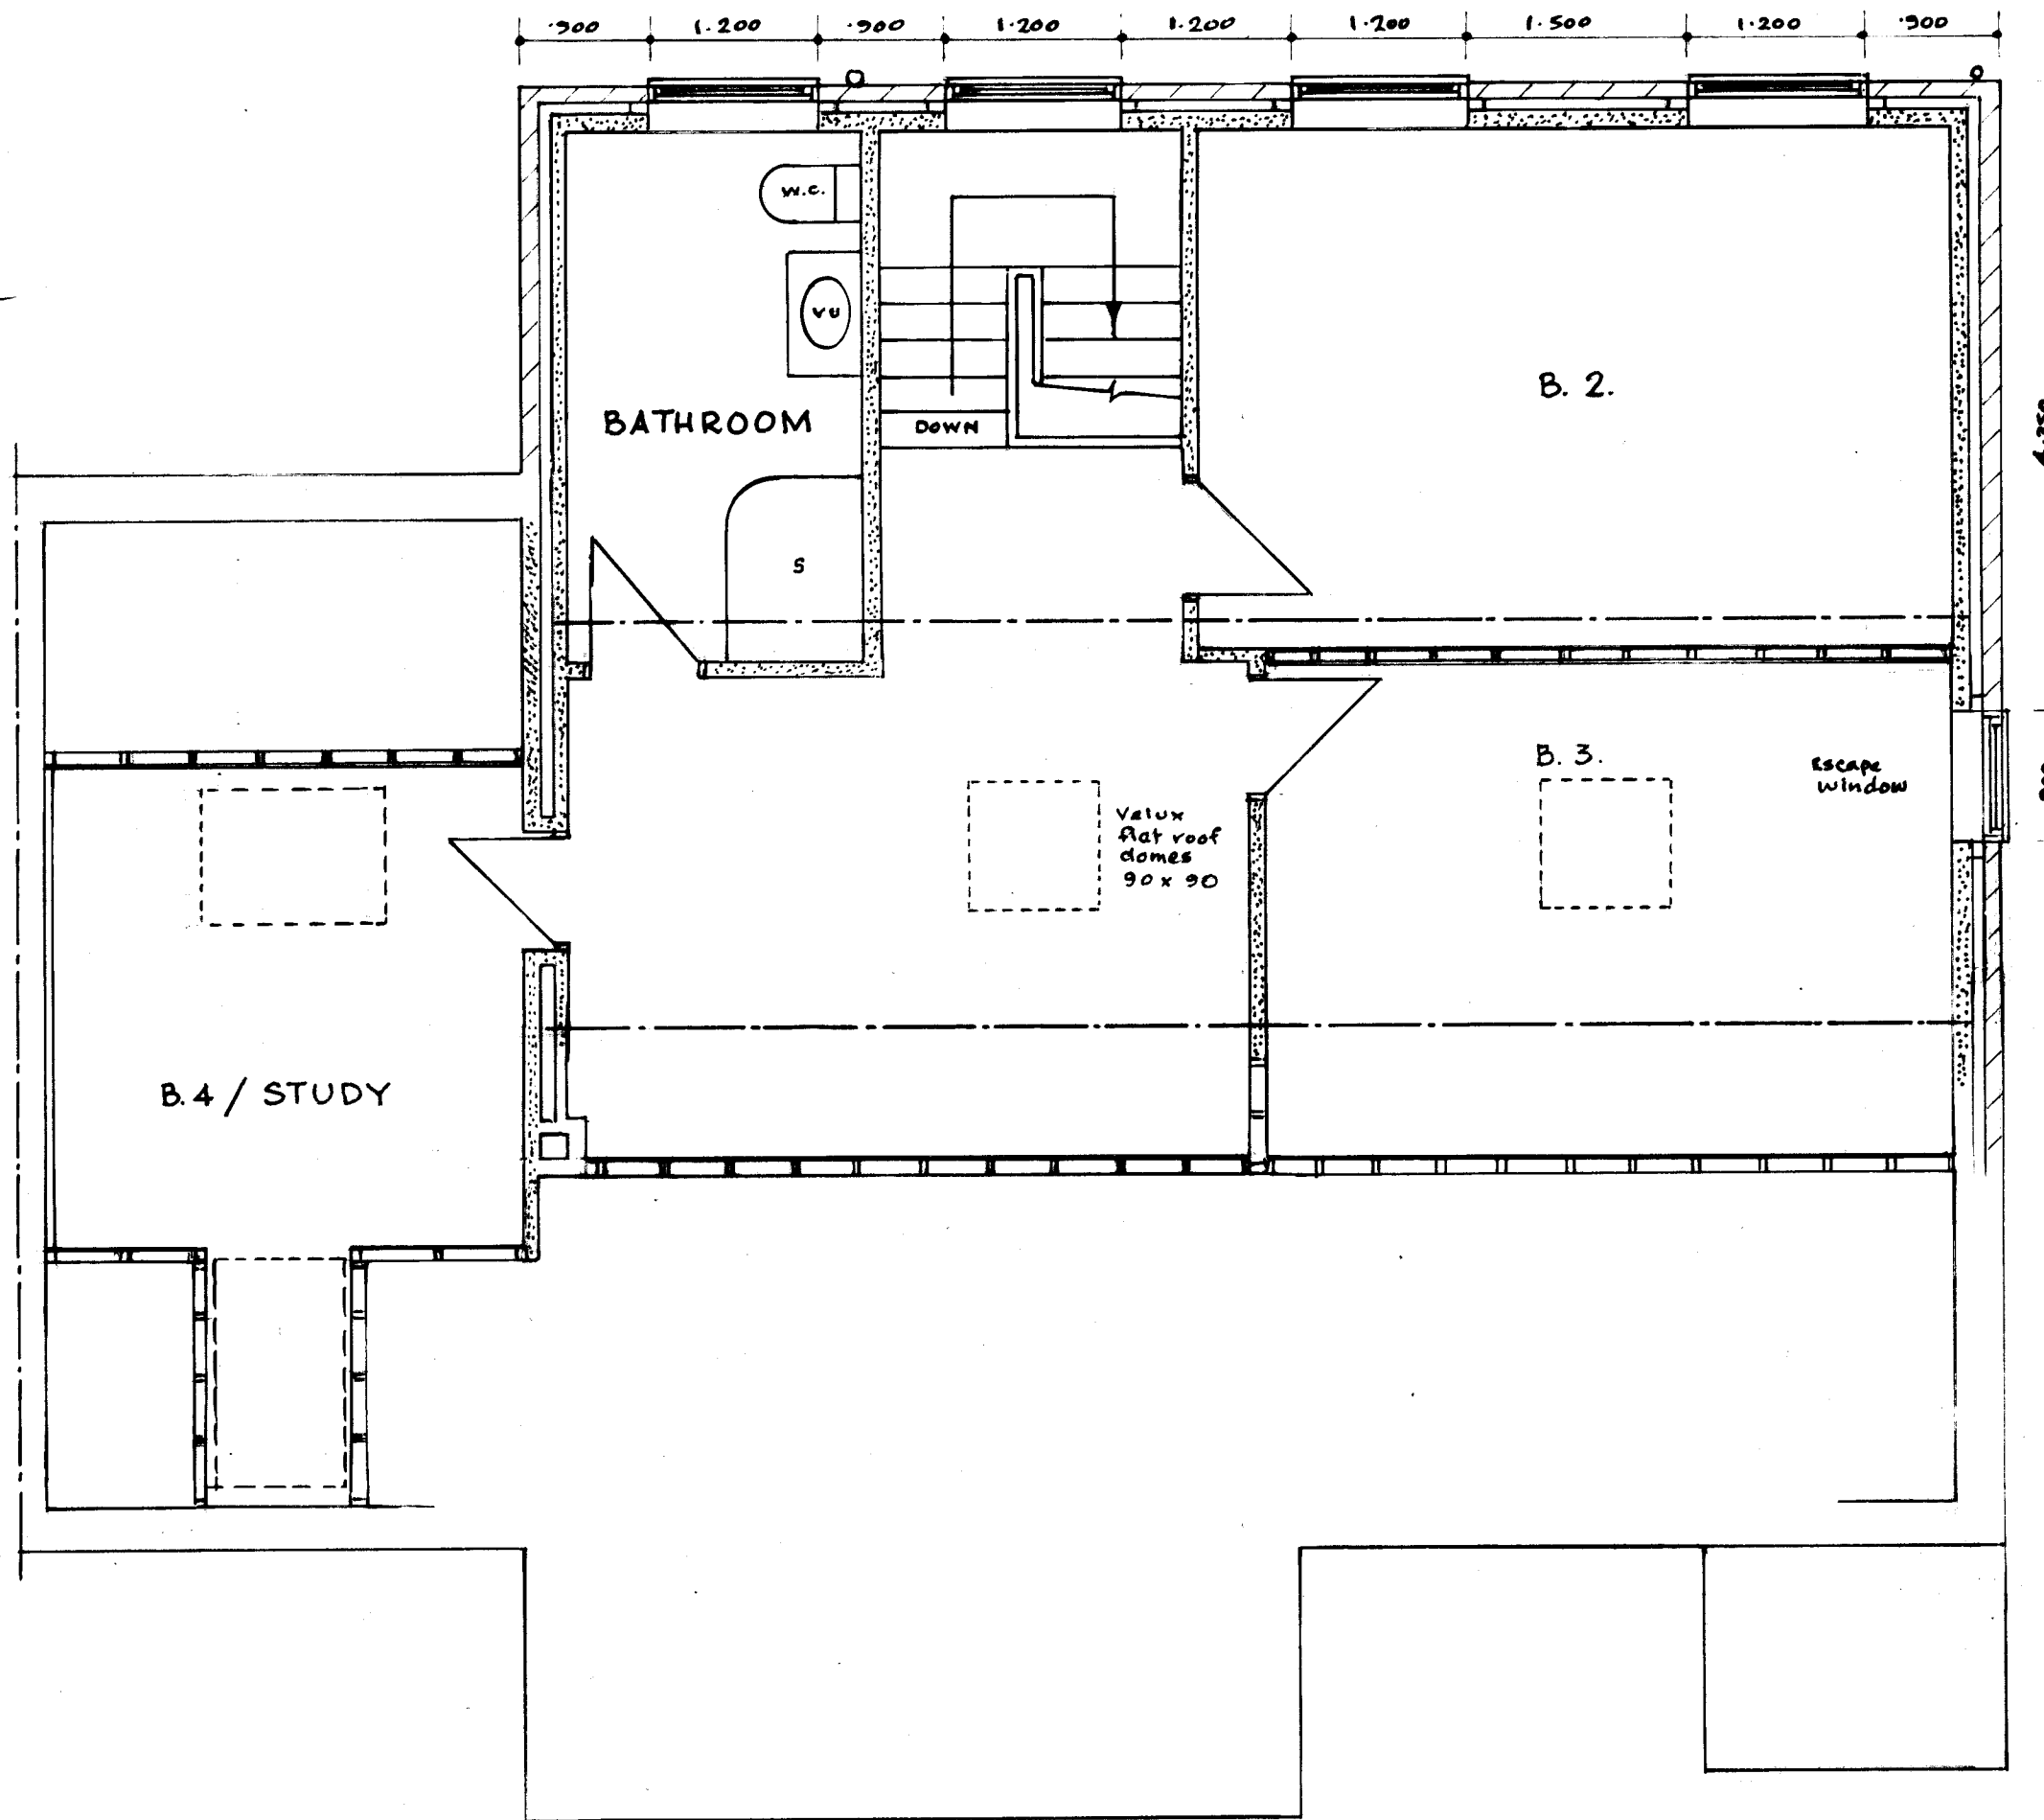

FIRST FLOOR