
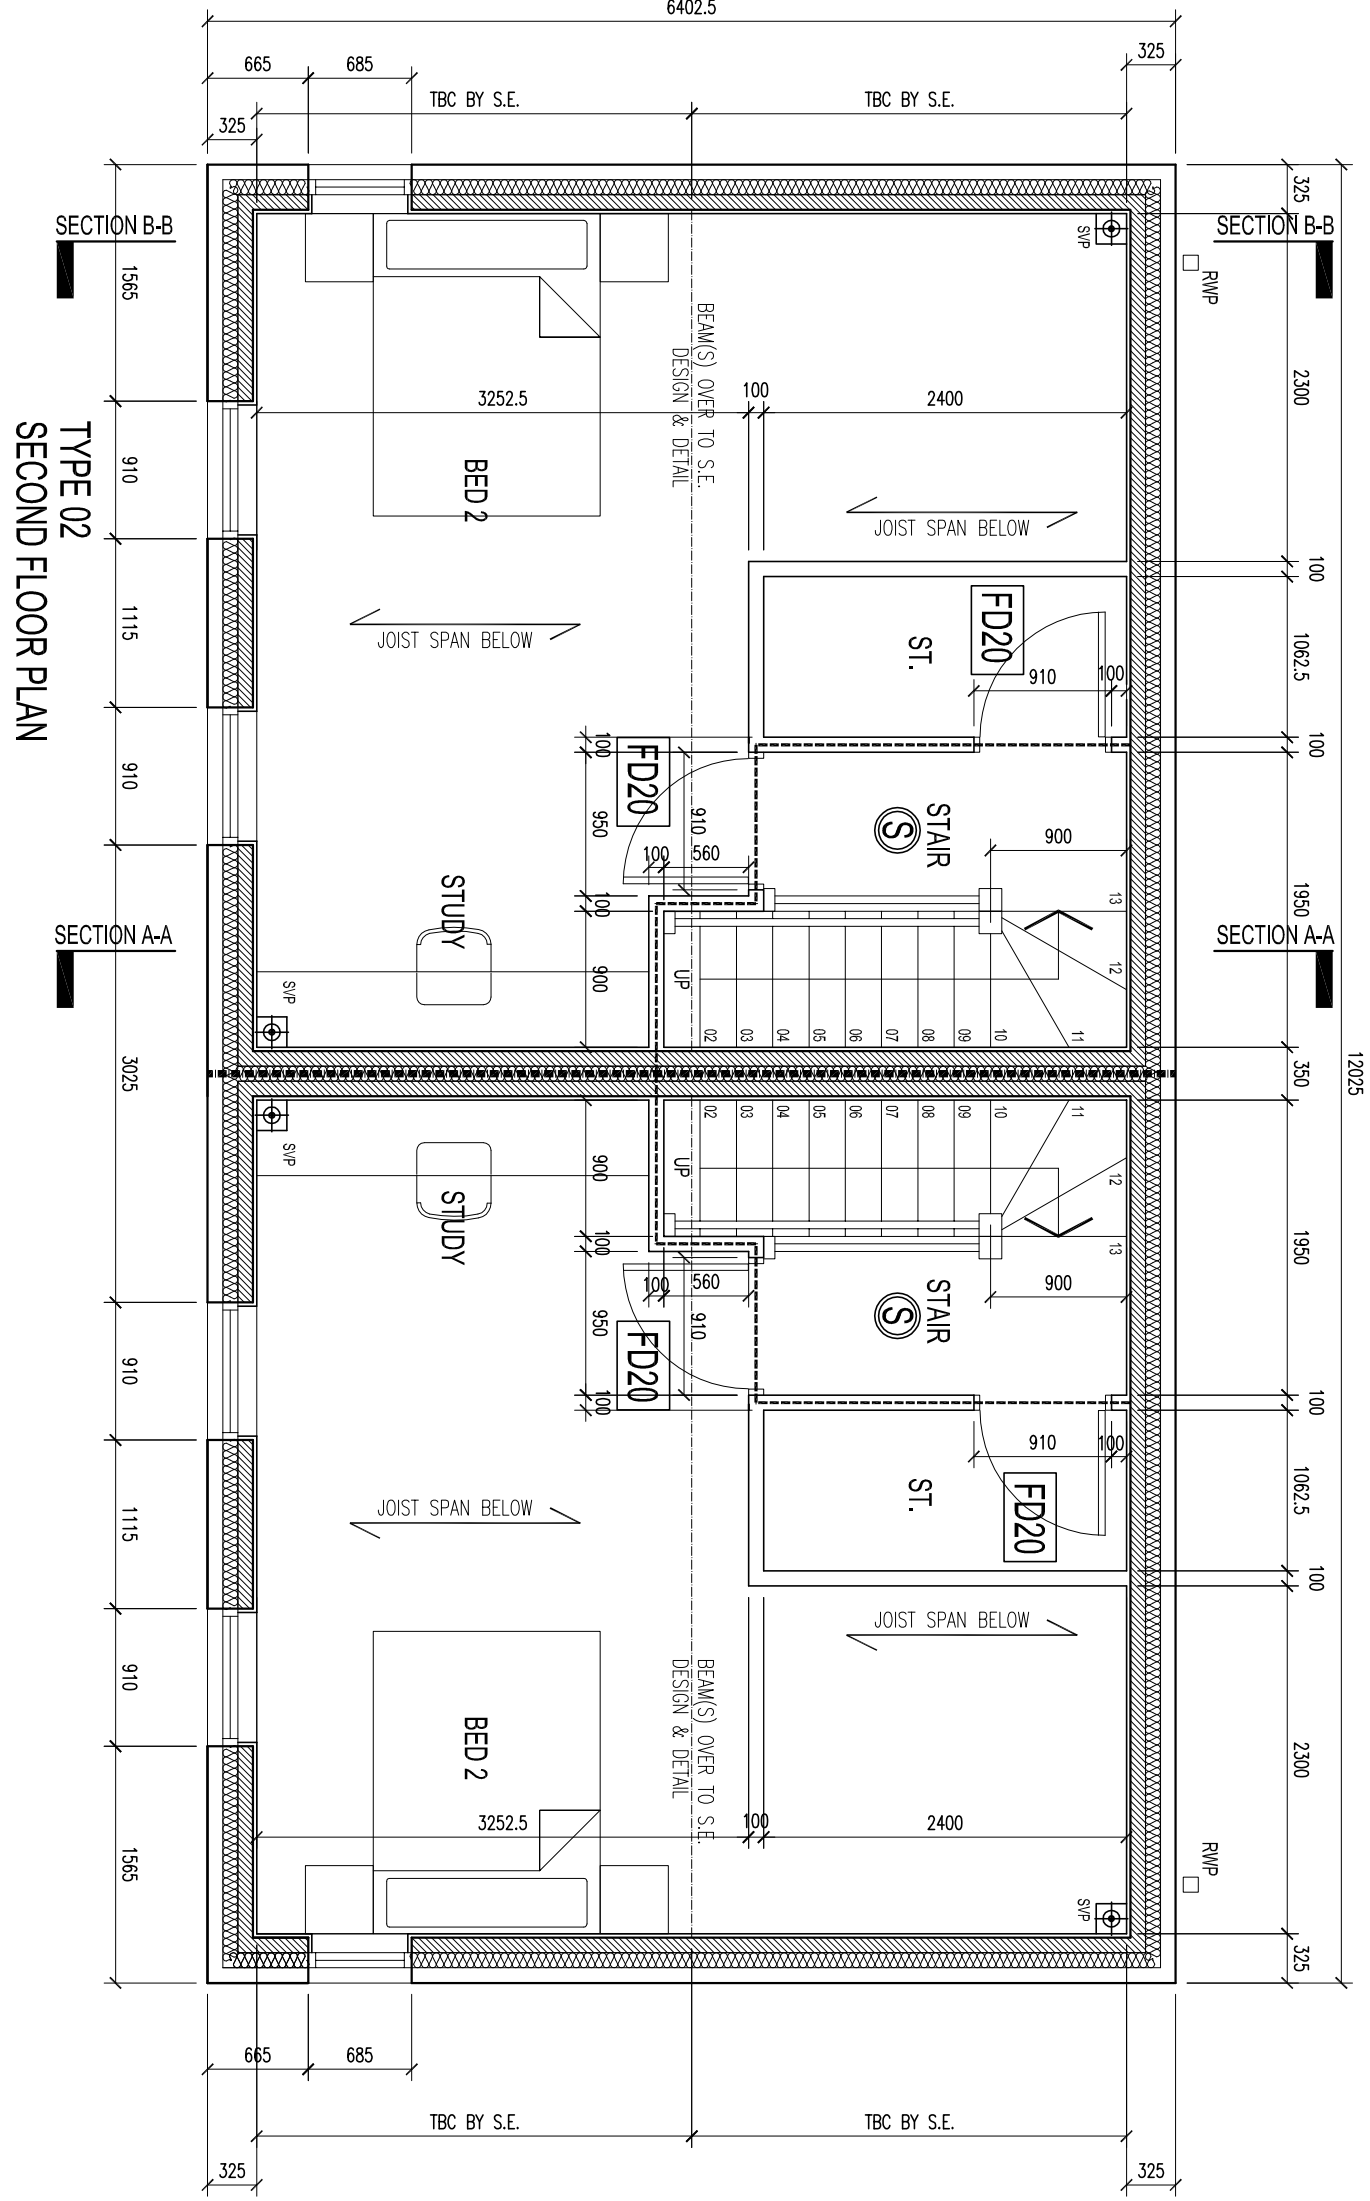
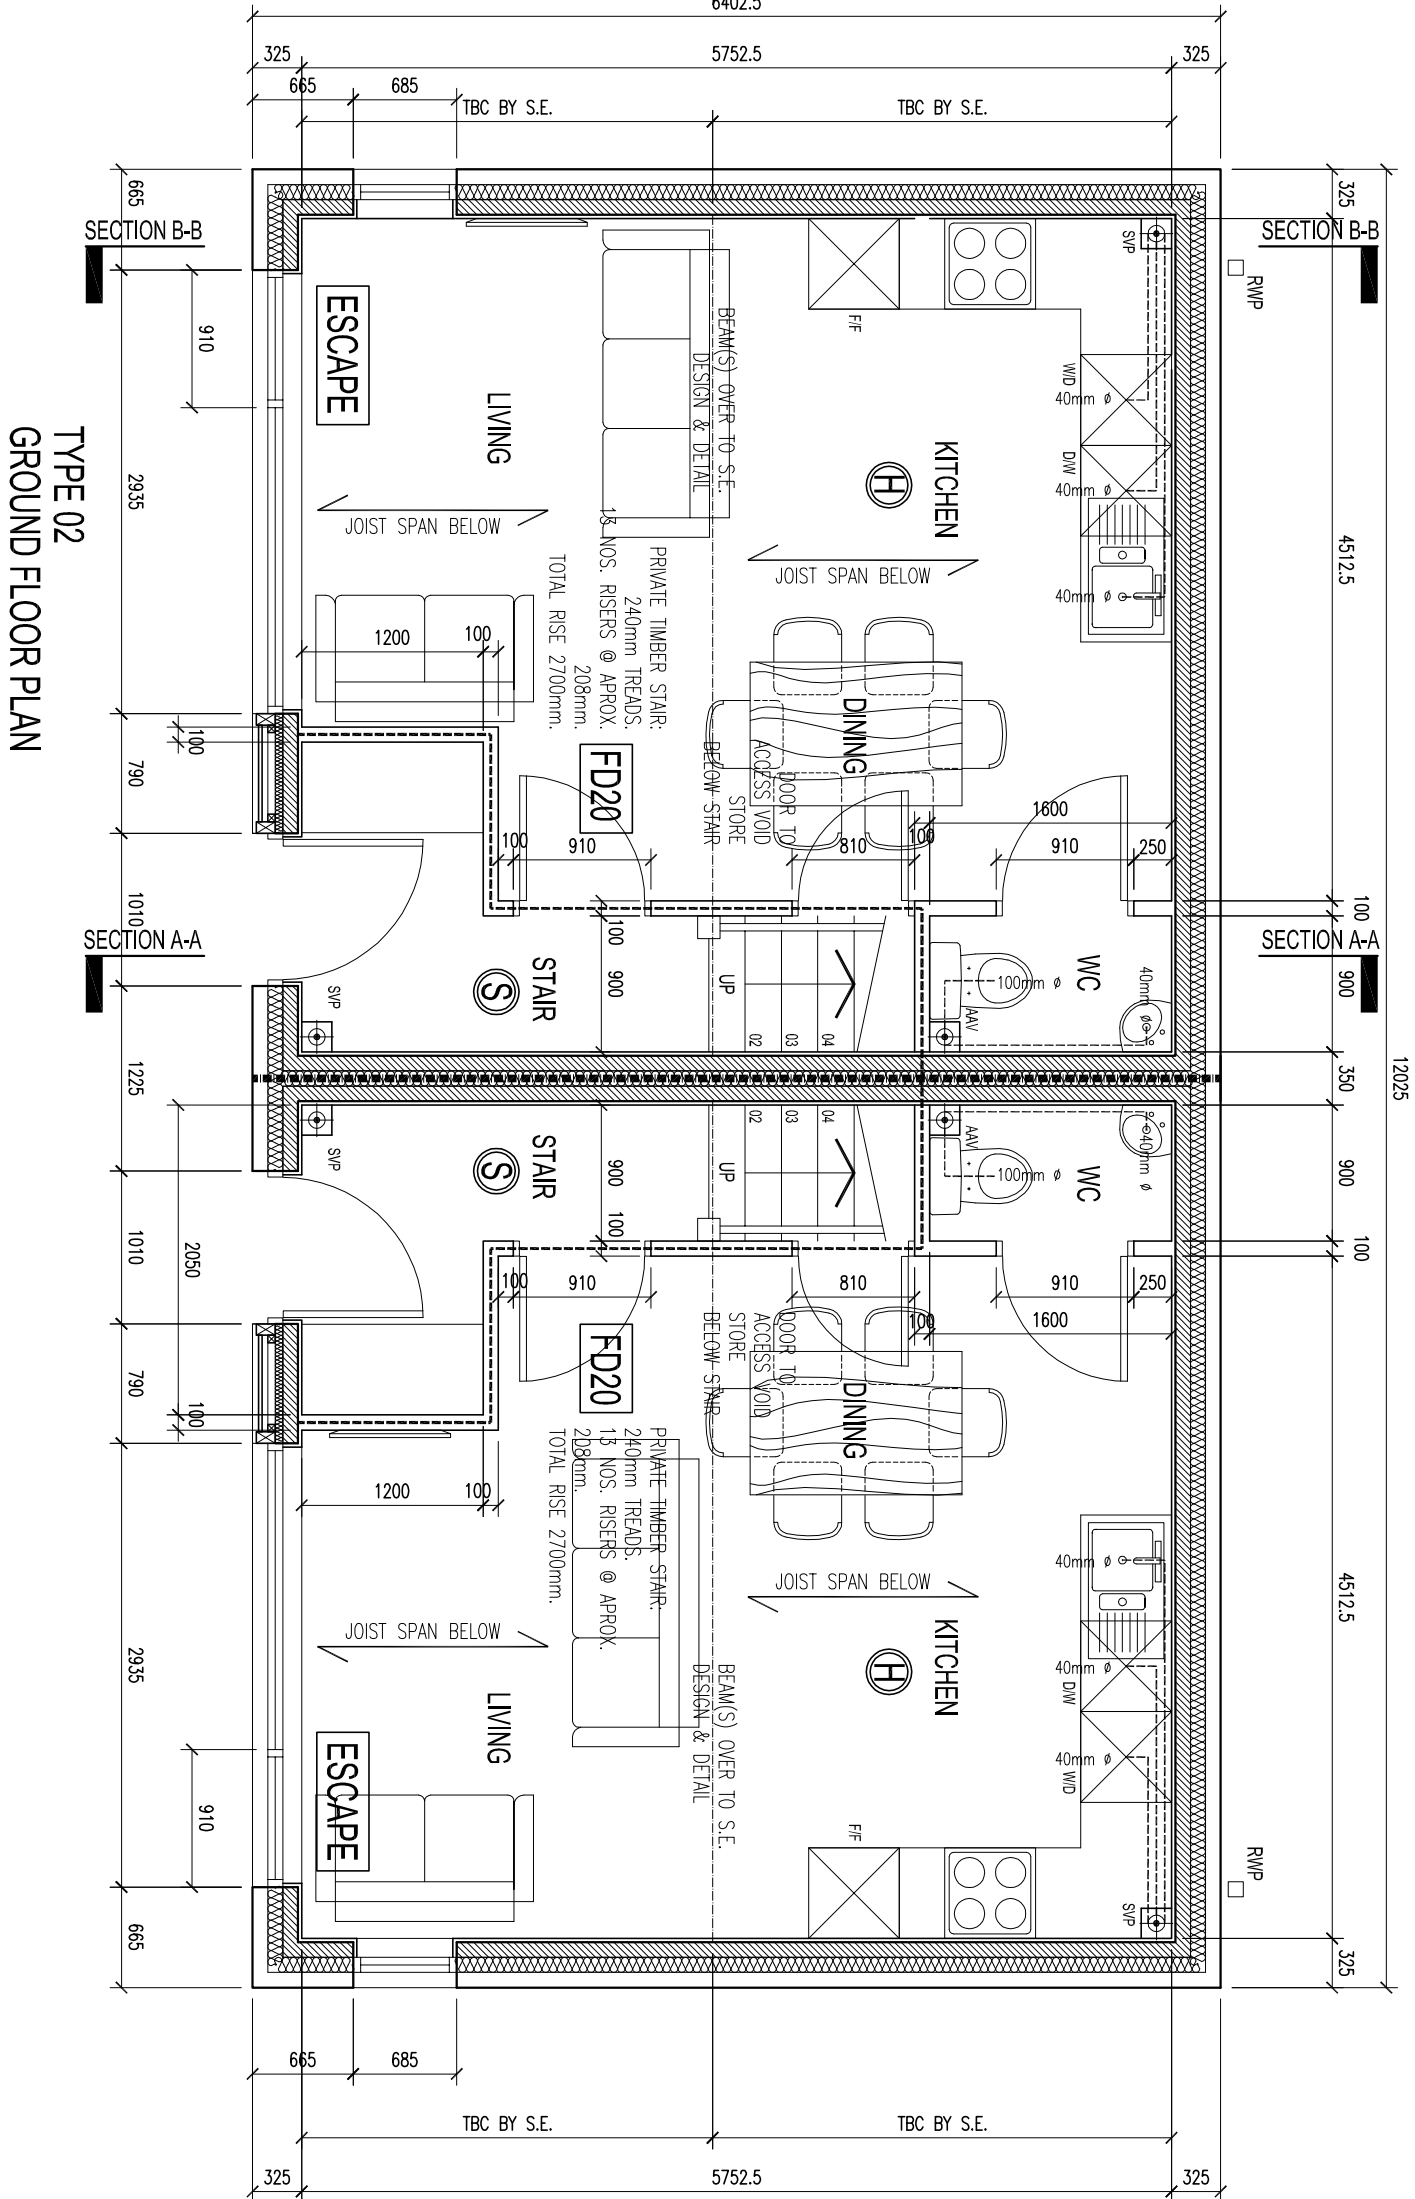
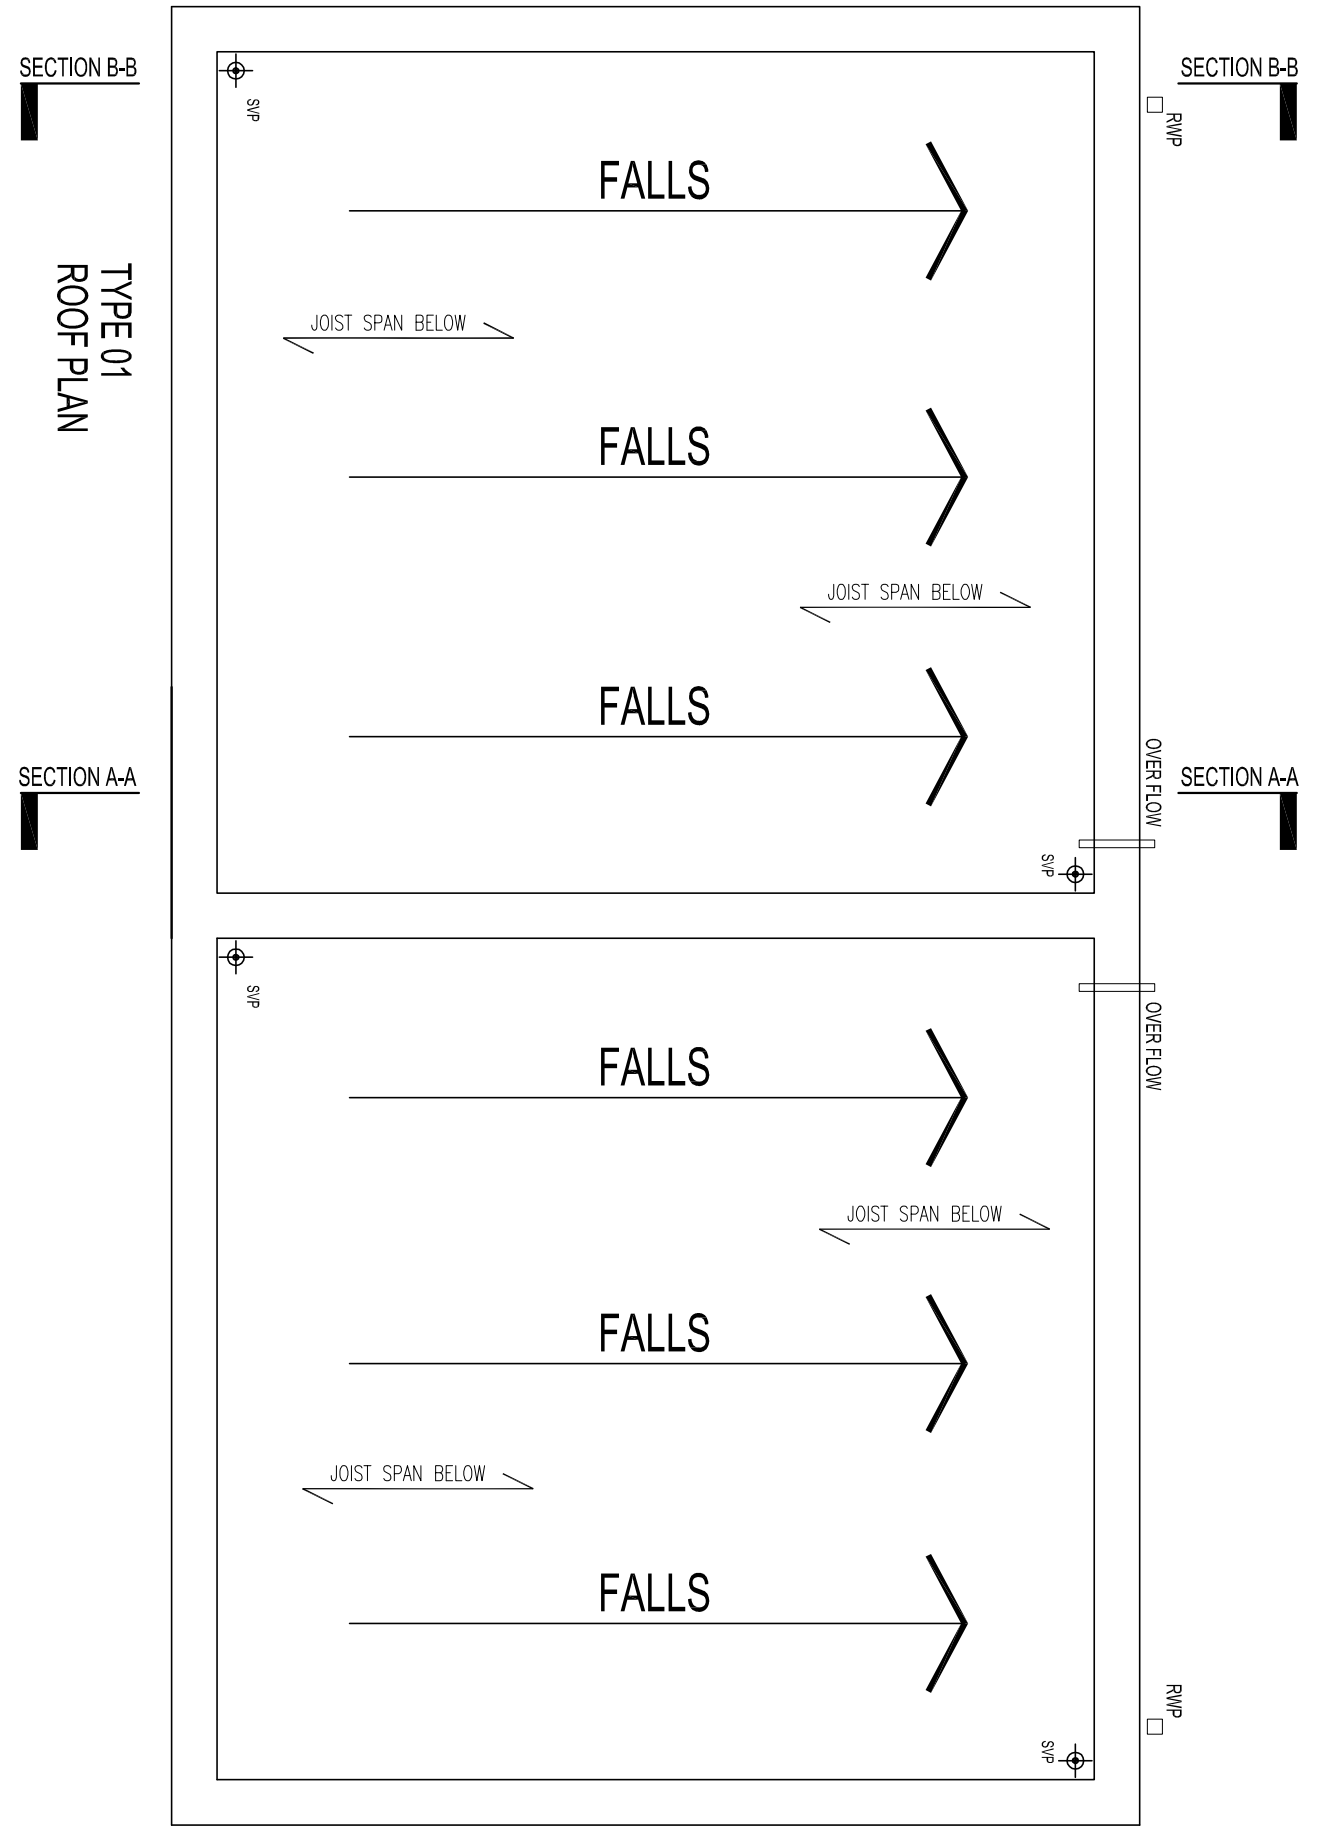


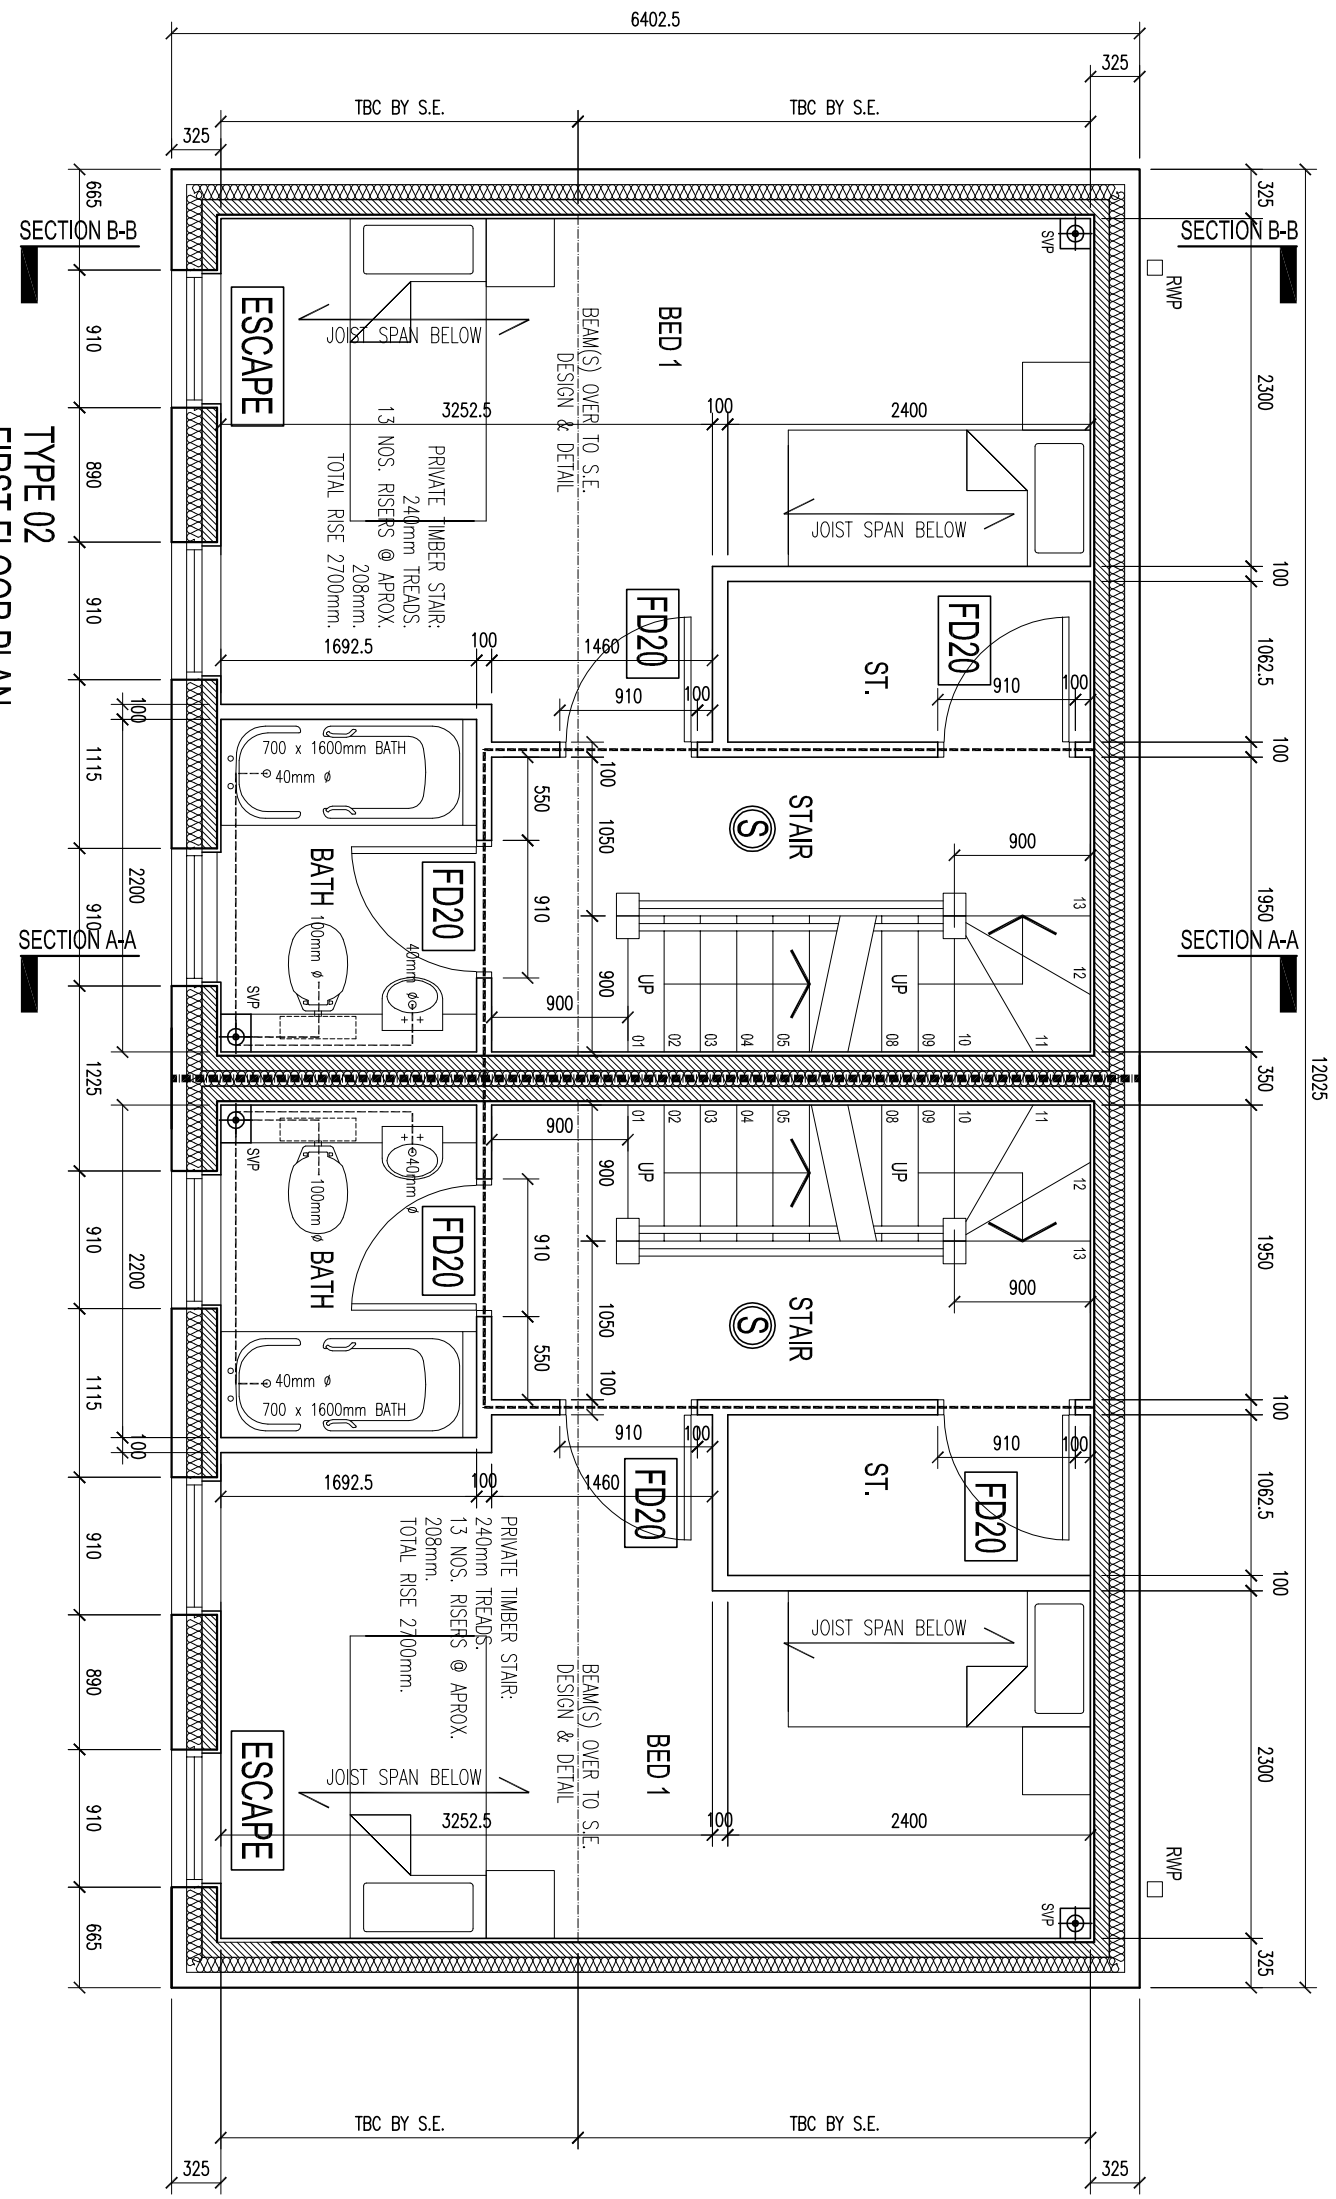

			
Coda Studios Ltd 70-71 Cornish Place, Cornish Street, Sheffield, S6 3AF tel: 0114 2796003 e:info@codastudios.co.uk			
Coalfields Regeneration Trust		Client	
Washington Road, Goldthorpe		Job	
Bansley			
Apt Type 02		Title	
Plans			
DRAWN	CHECKED	DATE	SCALE
MH	PH	JULY 2015	A3 ISSUE: 1:100 A1 ISSUE: 1:50
REVISION	DRAWING STATUS	DRAWING NUMBER	
B	-	2334-103	