



11a SCHOOL STREET BOUNDARY WALL AND GATES

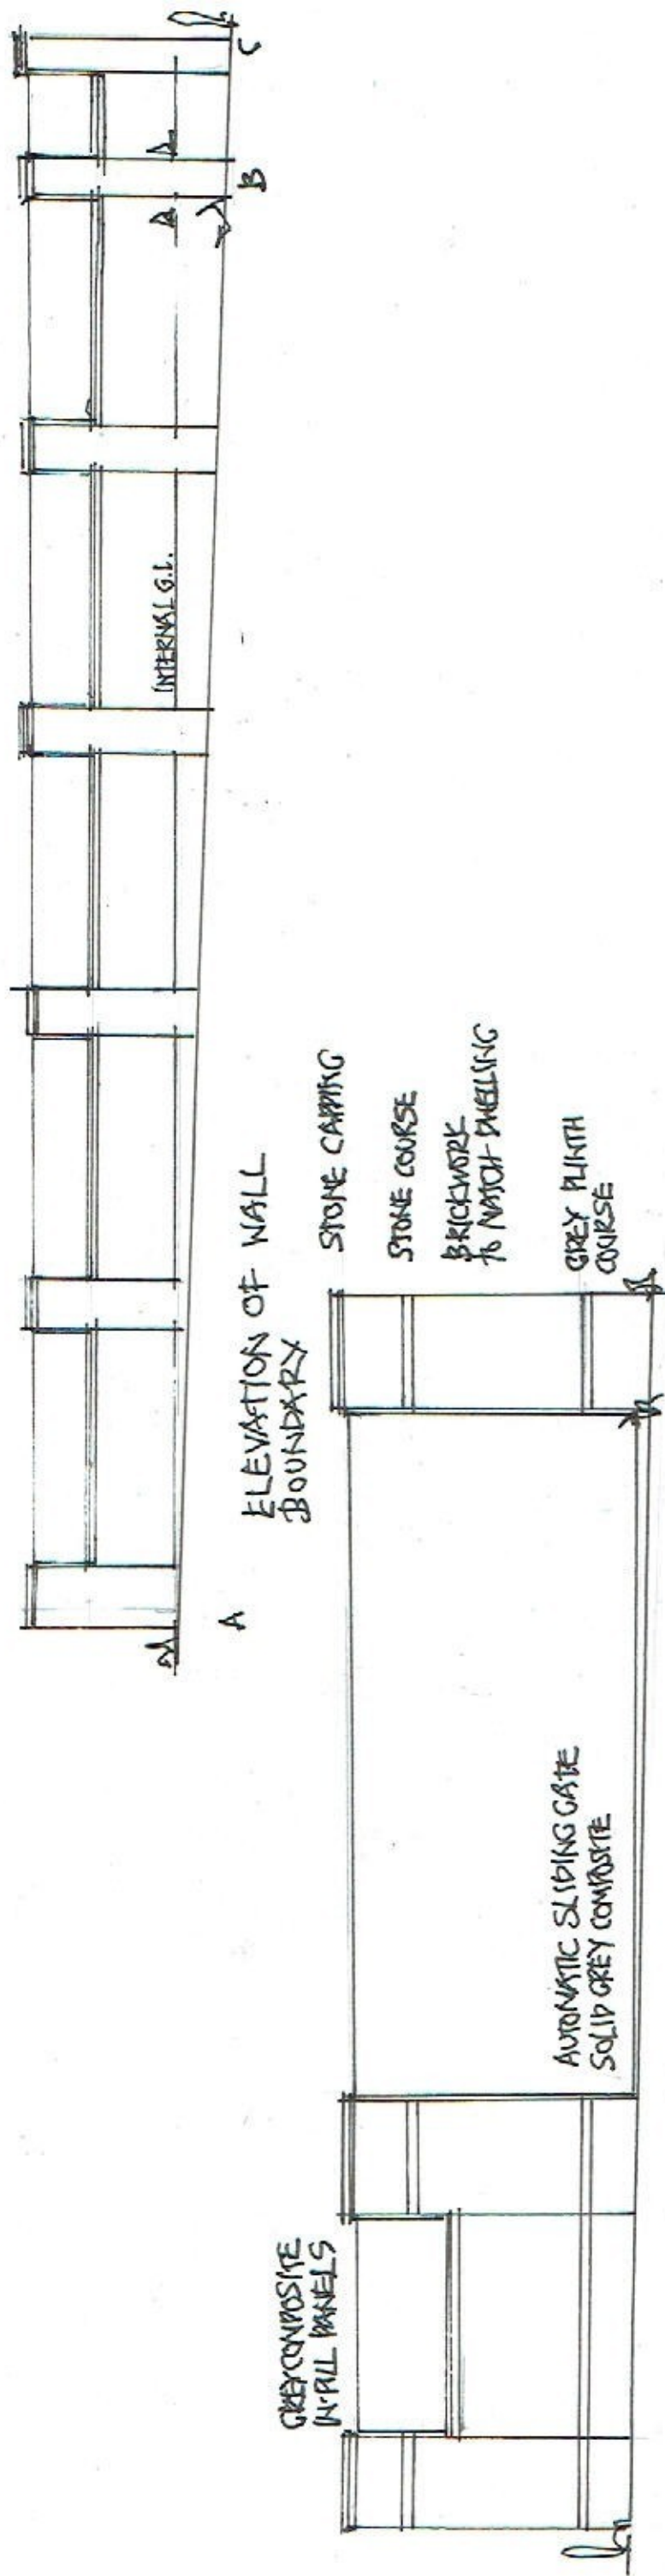

ENTRANCE GATES - ELEVATION

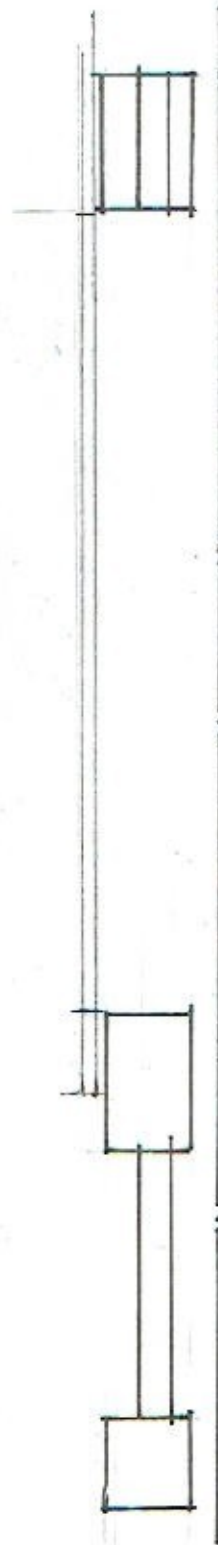

PLAN VIEW