


C-C Section C-C (Existing)
1 : 250

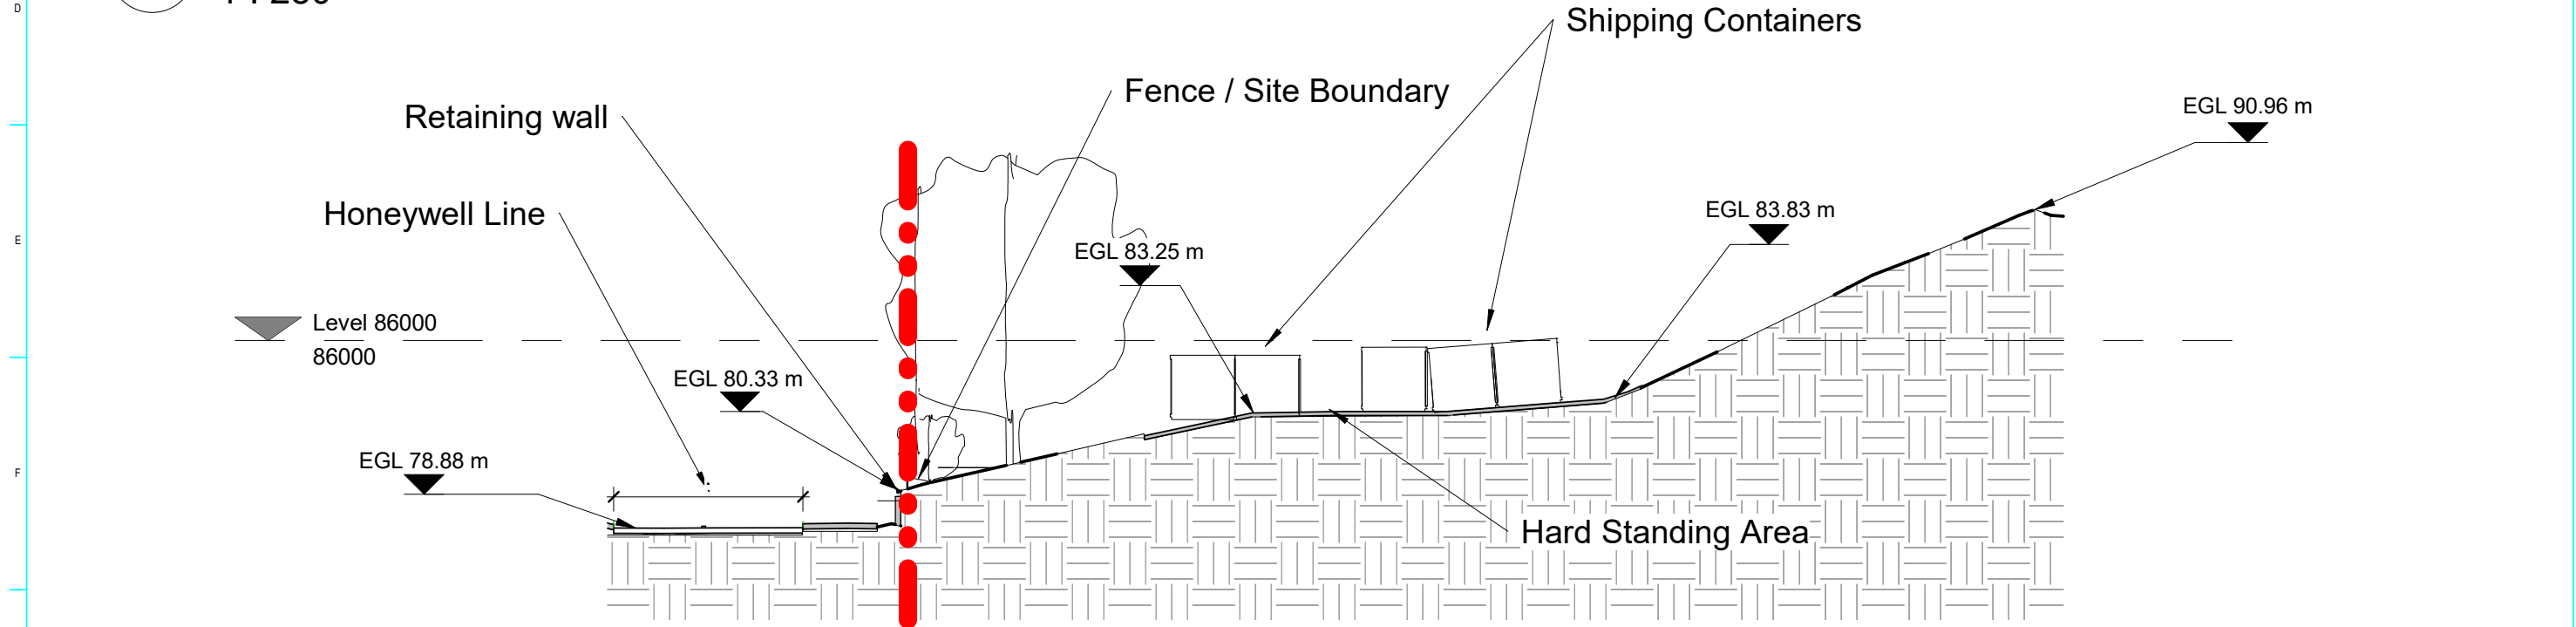

D-D Section D-D (Existing)
1 : 250

NOTES:
1. THIS DRAWING IS TO BE READ IN CONJUNCTION WITH ALL OTHER RELEVANT DRAWINGS.
2. ALL DIMENSIONS TO BE CHECKED BEFORE COMMENCEMENT OF WORK ON SITE.

Rev	Comments	Drw/Chk/Auth	Date
P01	Issued for Planning Permission Review and Comment	TT	11/10/2023

This Drawing Is Based On The Following Information:
(Changes For Subsequent Revisions Noted in Revision Column Above).

LEGEND
 TOC Top of Concrete
 EGL Existing Ground Level
 1.3% Fall Direction and Percentage



Project
Bransley Collage Construction Training Area
 Drawing
For Planning Permission Section C-C and D-D (Existing) Sheet 2 of 2

Purpose of Issue		Status
Client Project Number Project Number	Scale As indicated	Drawing Sheet Size A3
UNDER NO CIRCUMSTANCES SHOULD DIMENSIONS BE SCALED FROM THIS DRAWING "IF IN DOUBT ASK".		Sheet Number 2 of 2
Drawing Number BC-EX-SC-1004	Rev. P01	

