



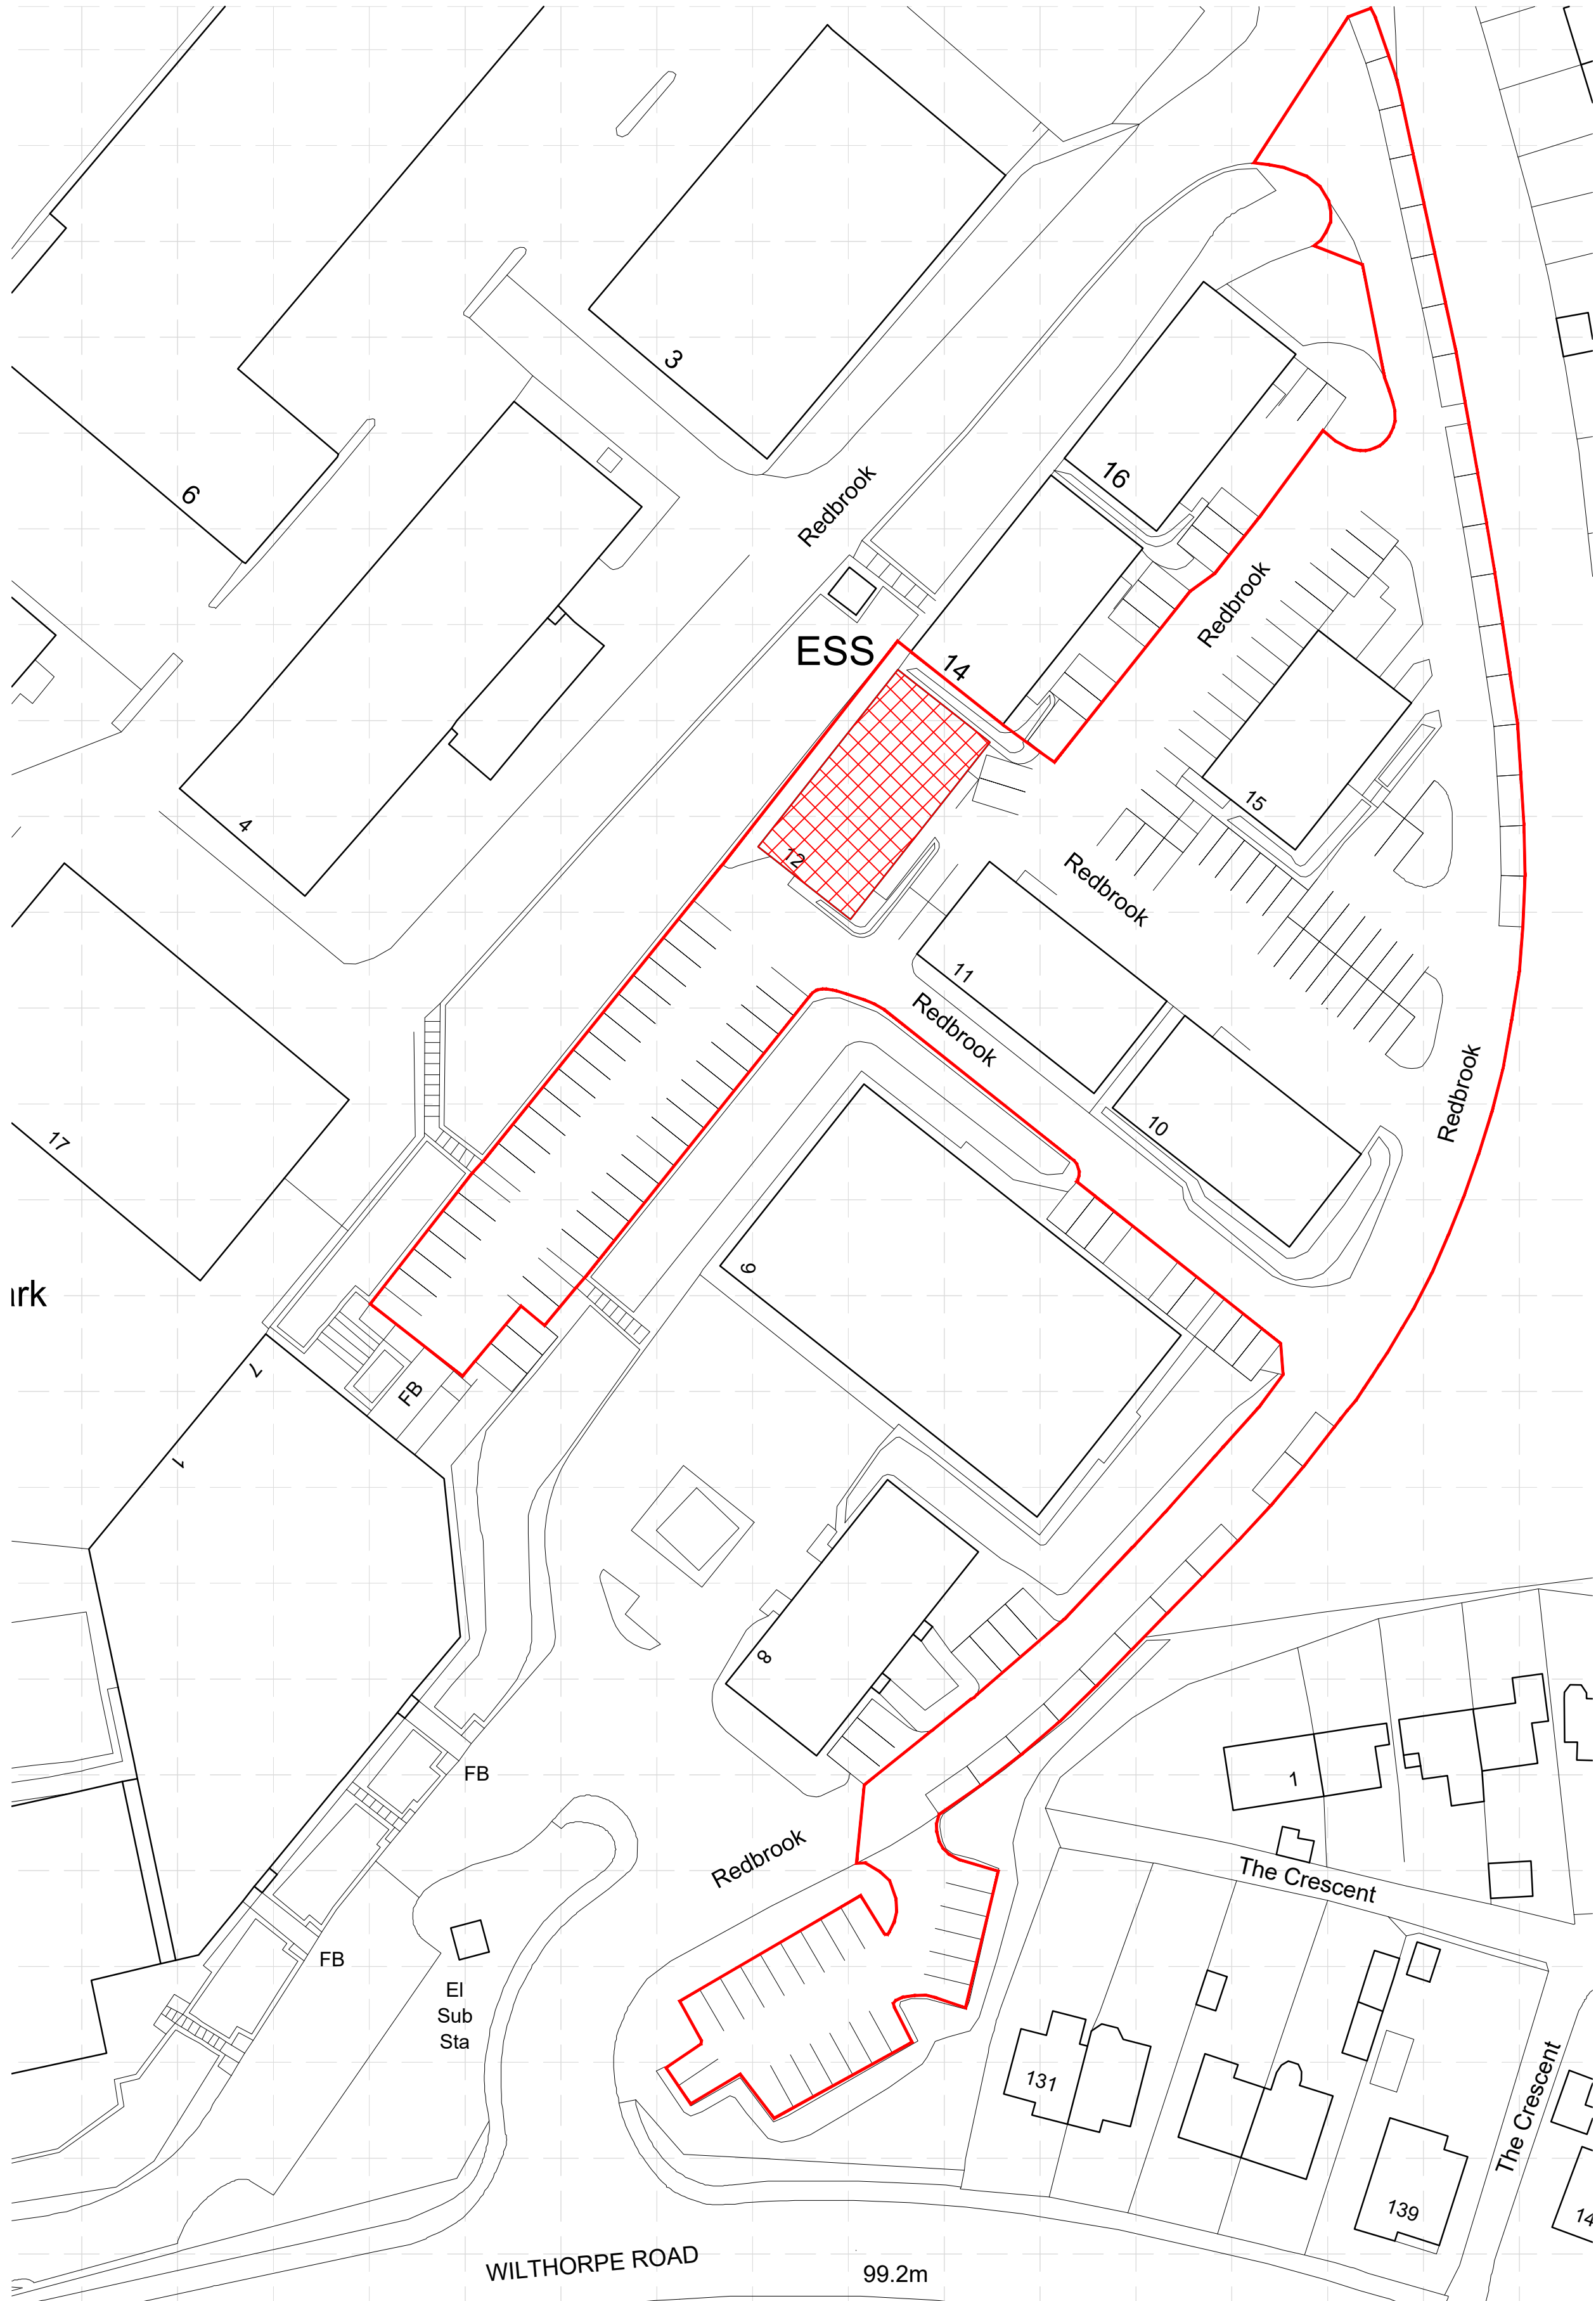


Block Plan
Scale: 1:500

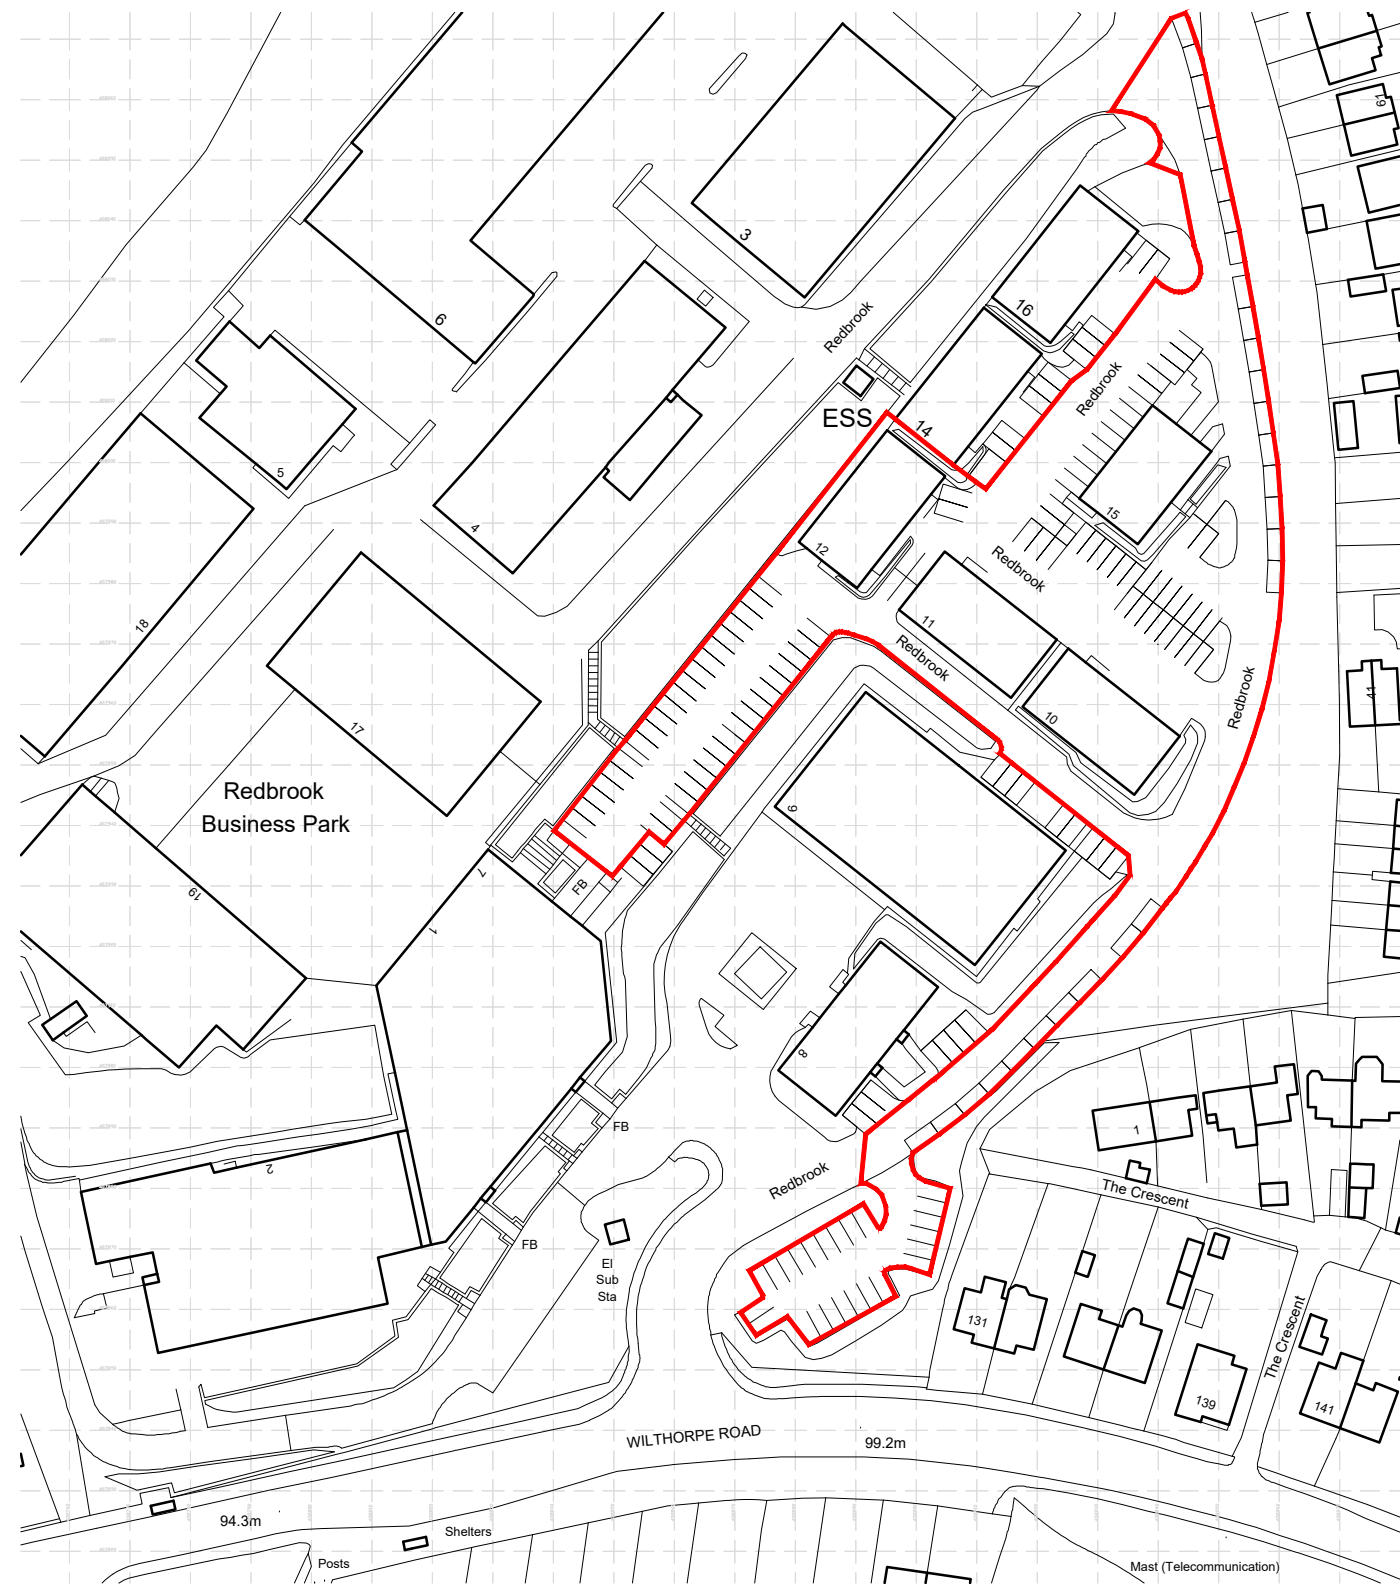

Location Plan
Scale: 1:1250

Do not scale from this drawing. All drawings to be checked on site. If in doubt, please ask.

Rev: A Date: 22/05/2025
Associated car parking spaces included within red line boundary following planning departments comments.

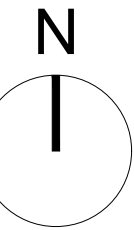

CHETWYND ARCHITECTS

Address: 2nd Floor, 40 Bank Street, Sheffield, S1 2DS
Tel: 07891586373
Email: info@chetwyndarchitects.co.uk
Instagram: @chetwyndarchitects

Client:
Imagination Play Limited

Project:

Unit 12

Rebrook Business Park

Barnsley

S75 1JN

Drawing Title:
Block Plan and Location Plan

Drawing Status:

Information

Scale:
1:500 & 1:1250

Paper Size:
A1

Date:
09/05/2025

DWG No:
2516_0101A