


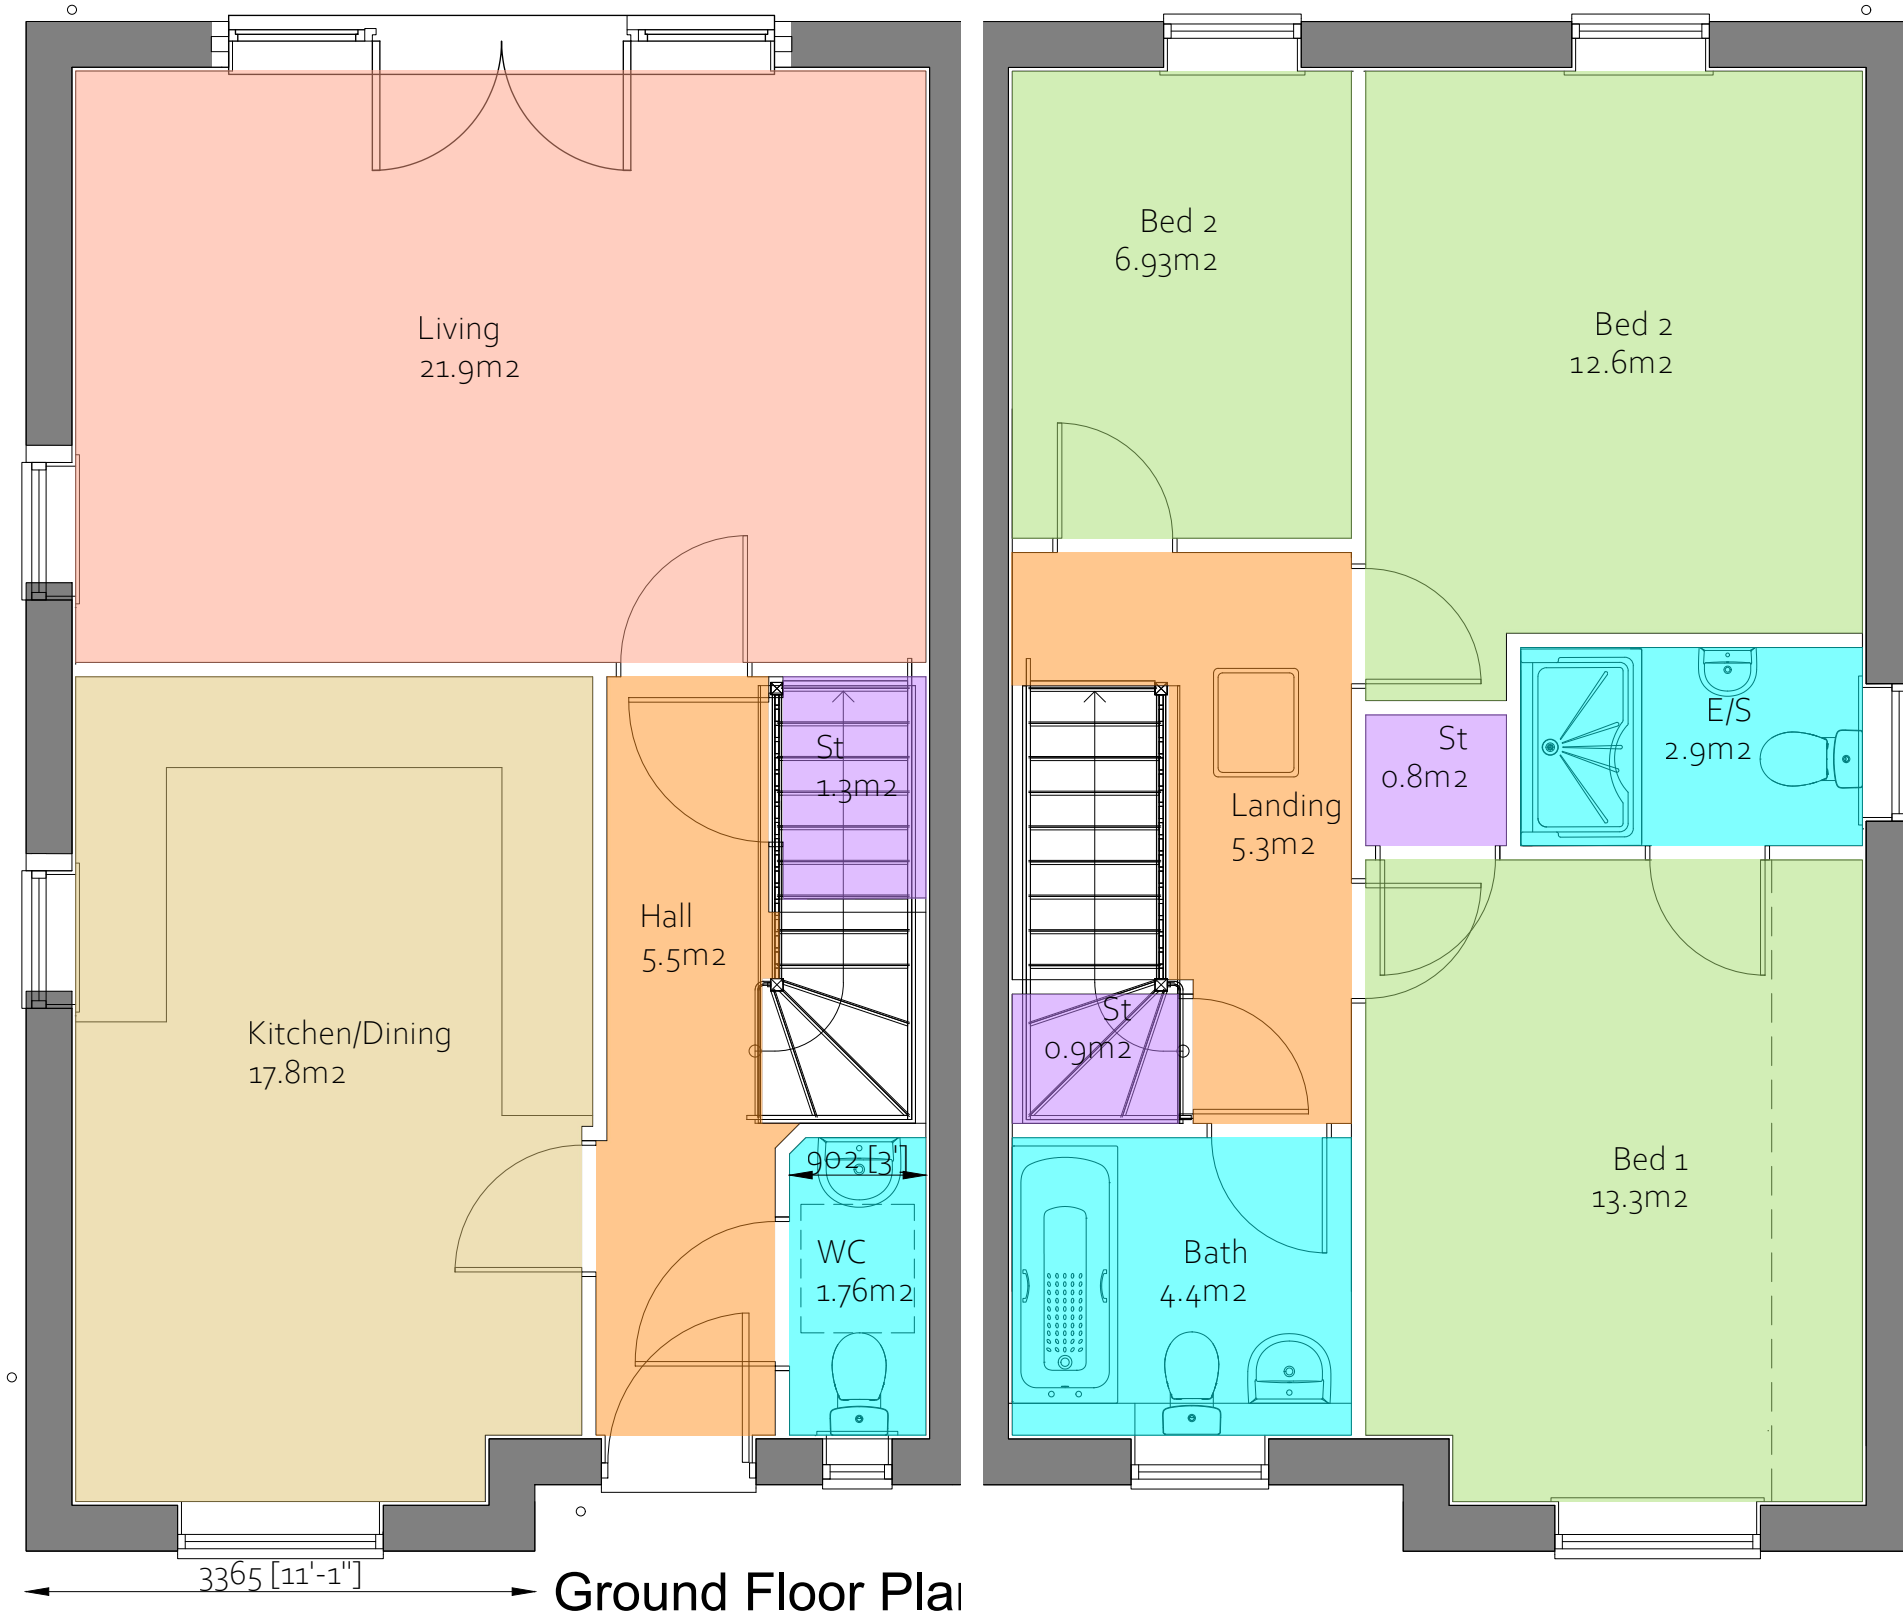

CLIENT DETAILS	PROJECT	TITLE	REV	DESCRIPTION	DATE
BLACKSTONE DEVELOPMENTS	LAND OFF SOUTHFIELD CRESCENT & SOUTHFIELD LANE THURNSCOE	PROPOSED ROOM AREA PLANS 1117 sq.ft			
HUNNINGLEY LA. STAIRFOOT BARNLEY	REFERENCE 19-01-021-1117-10	SCALE DATE	1:50 @ A3 NOV 2019		
Residential S72 Ltd, 9 Malham Close, Shafton Barnsley, S72 8PE T 01226 717079 M 07920 724305					

