



**VIEWS OF EXISTING SITE SHOWING PRINCIPLE & SIDE ELEVATION**

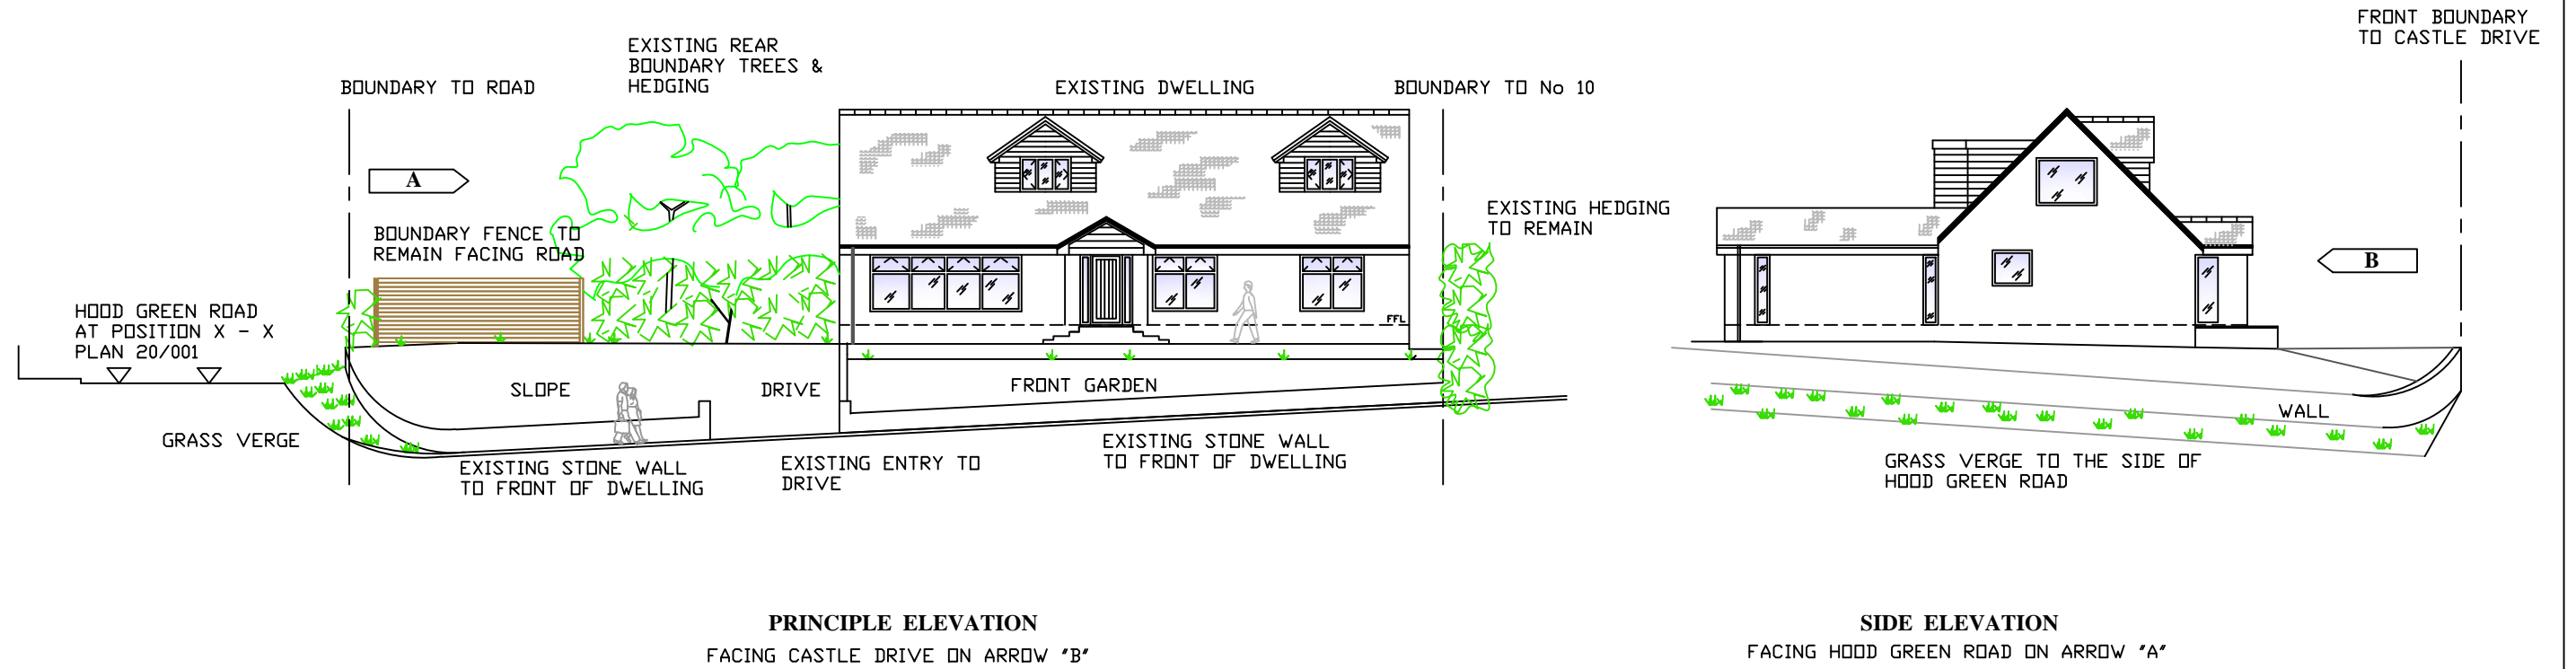

**VIEWS OF PROPOSED SITE SHOWING PRINCIPLE & SIDE ELEVATIONS**

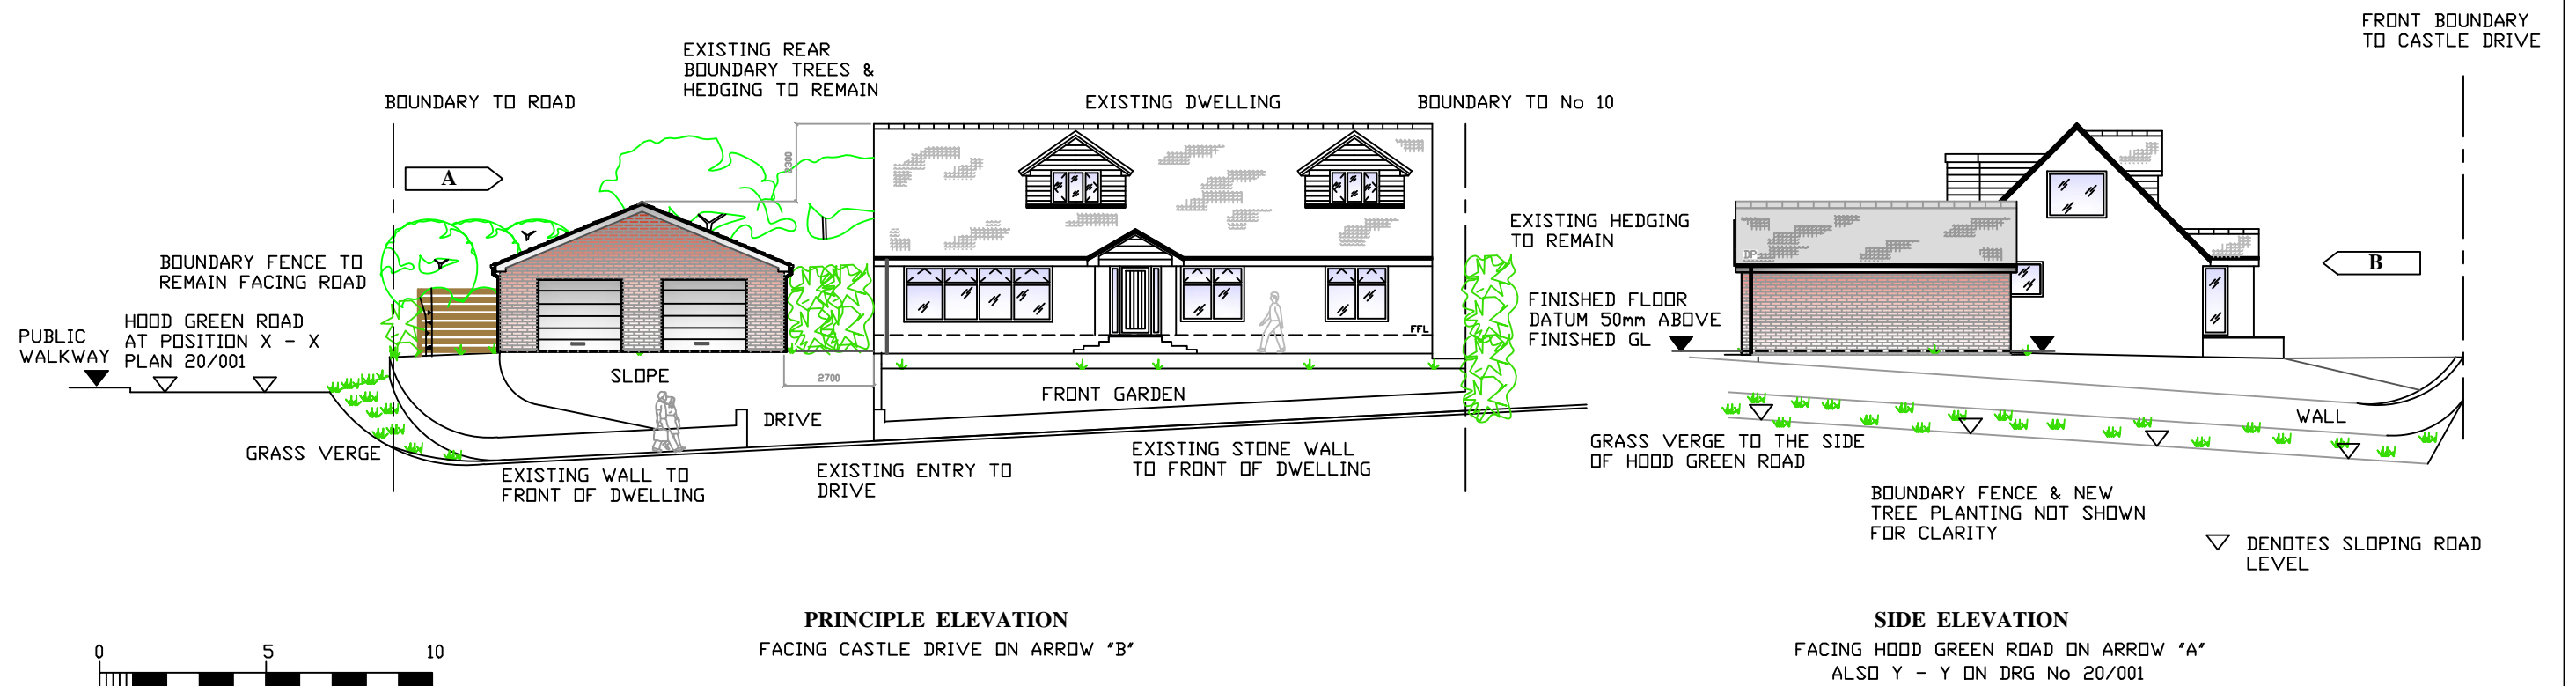

<b>CLIENT</b> 12 CASTLE DRIVE HOOD GREEN	<b>TITLE</b> DRAWING SHOWING EXISTING & PROPOSED VIEWS OF PRINCIPLE & SIDE ELEVATIONS	<b>DRAWN</b> AD	<b>SCALE</b> 1:200 @ A3	<b>REV</b>				
			<b>DATE</b> 11/08/2020	<b>DRG No</b> 20/002				