


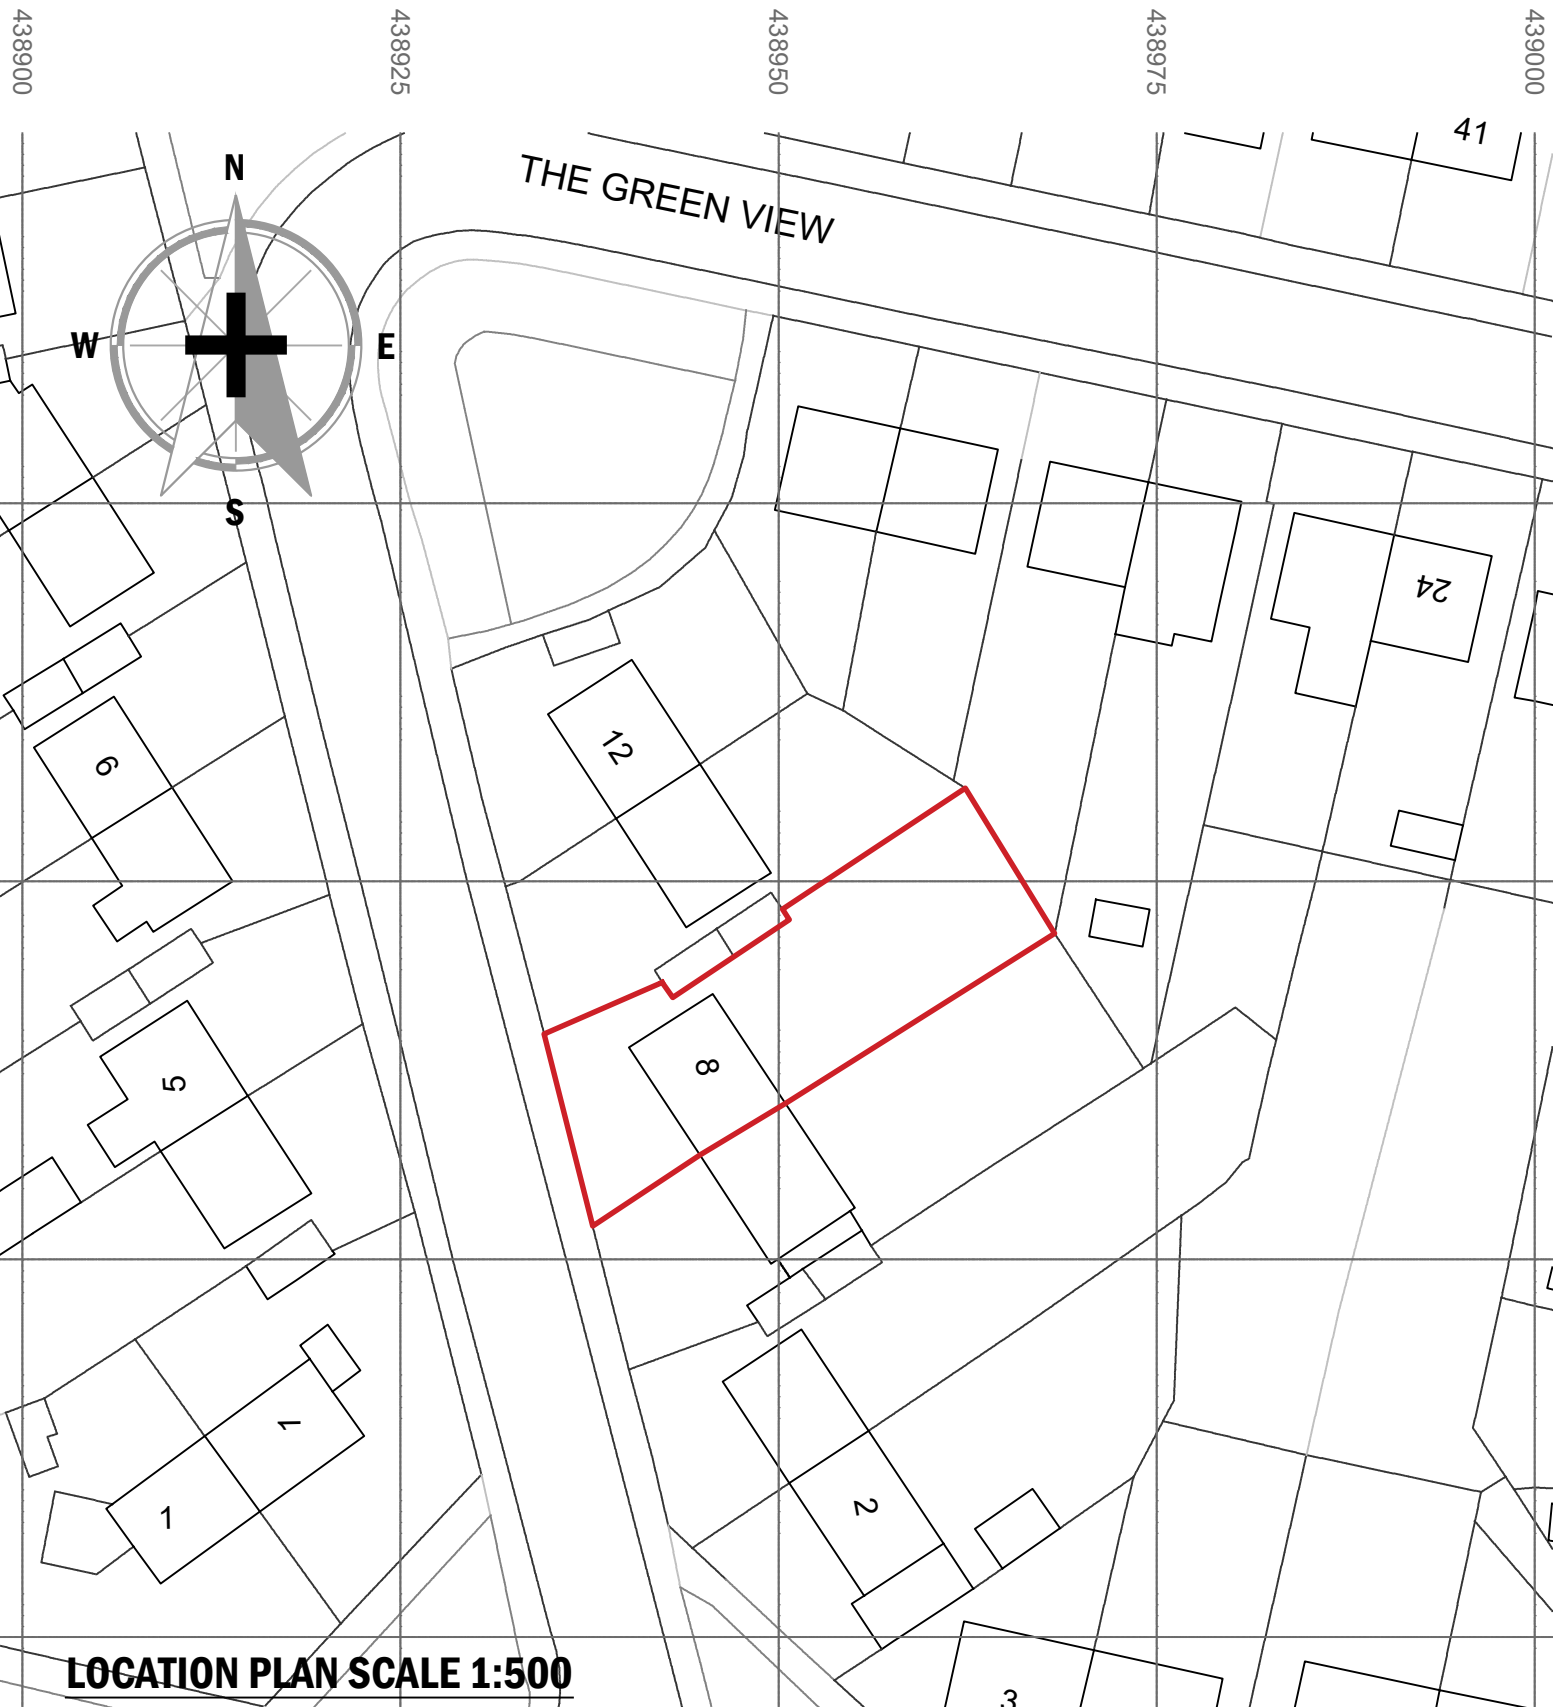

LOCATION PLAN SCALE 1:500

PROJECT

**Garden Alterations
8 The Green View
Shafton Barnsley**

CLIENT:

Mr A. Wheetman

DRAWING STAGE:

PLANNING

DRAWING Title:

LOCATION PLAN

JOB NO:

HA-22-20

DRAWING:



**HIRST ARCHITECTURE LTD
WWW.LHADESIGN.COM**

1:500 A.4