




Front

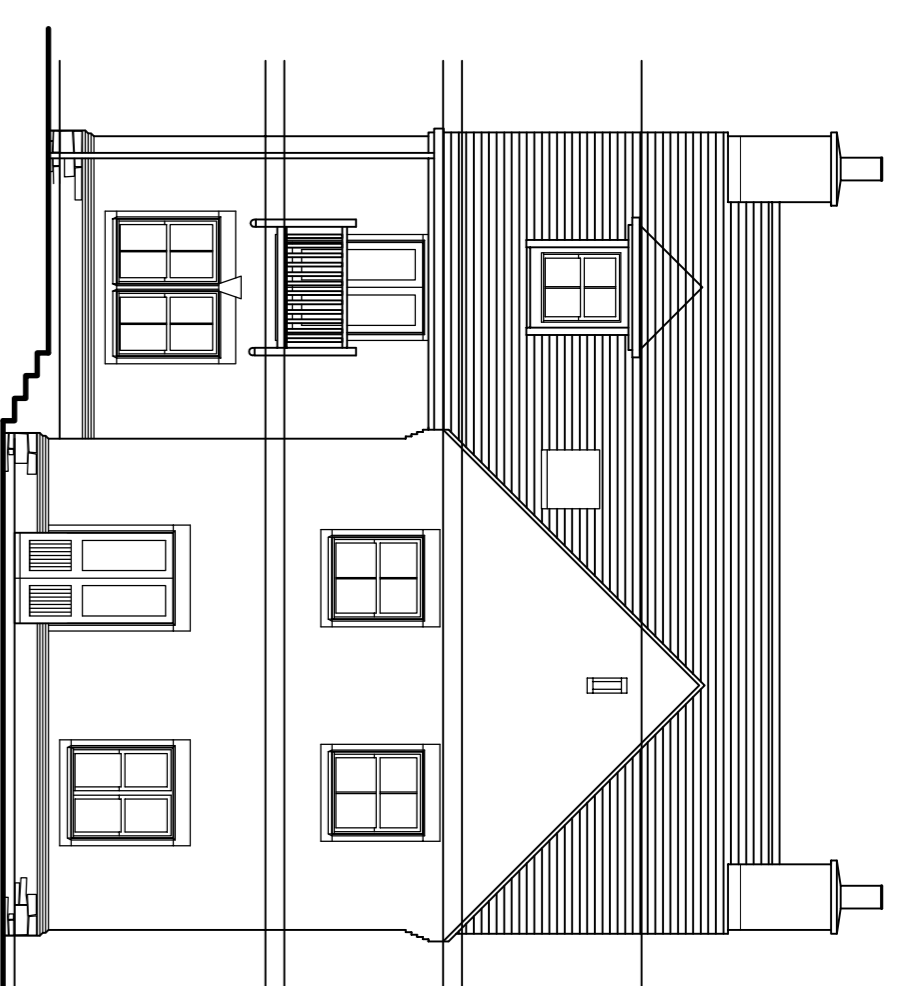




Rear

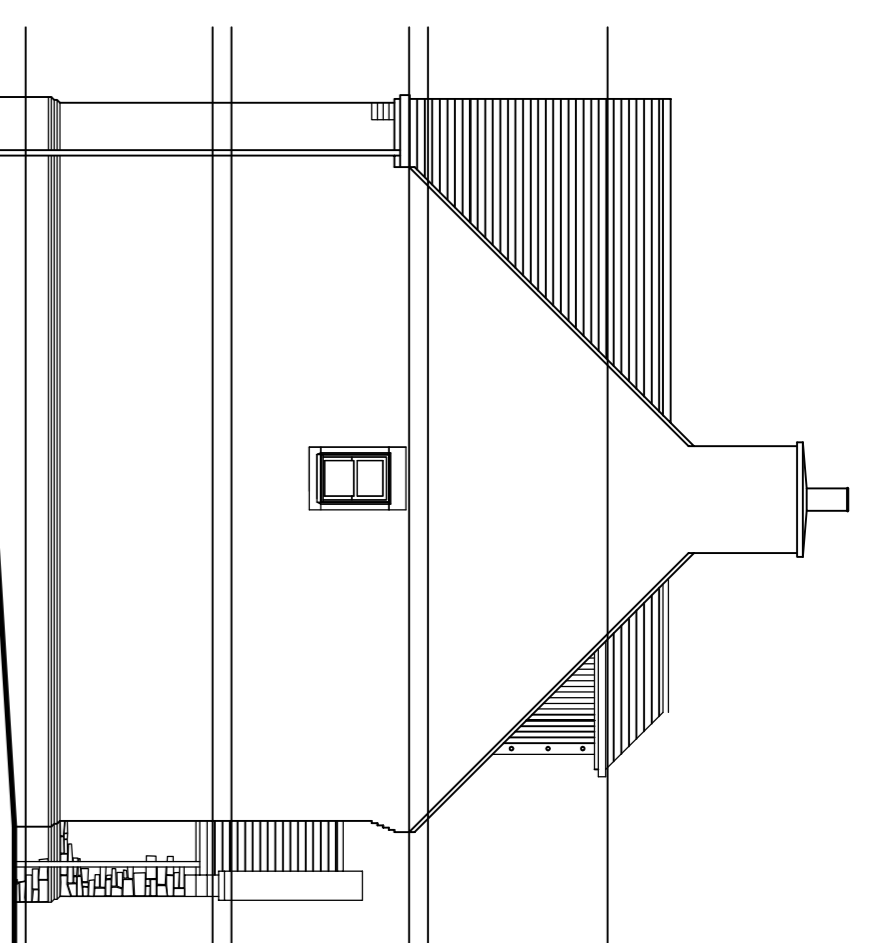

Side

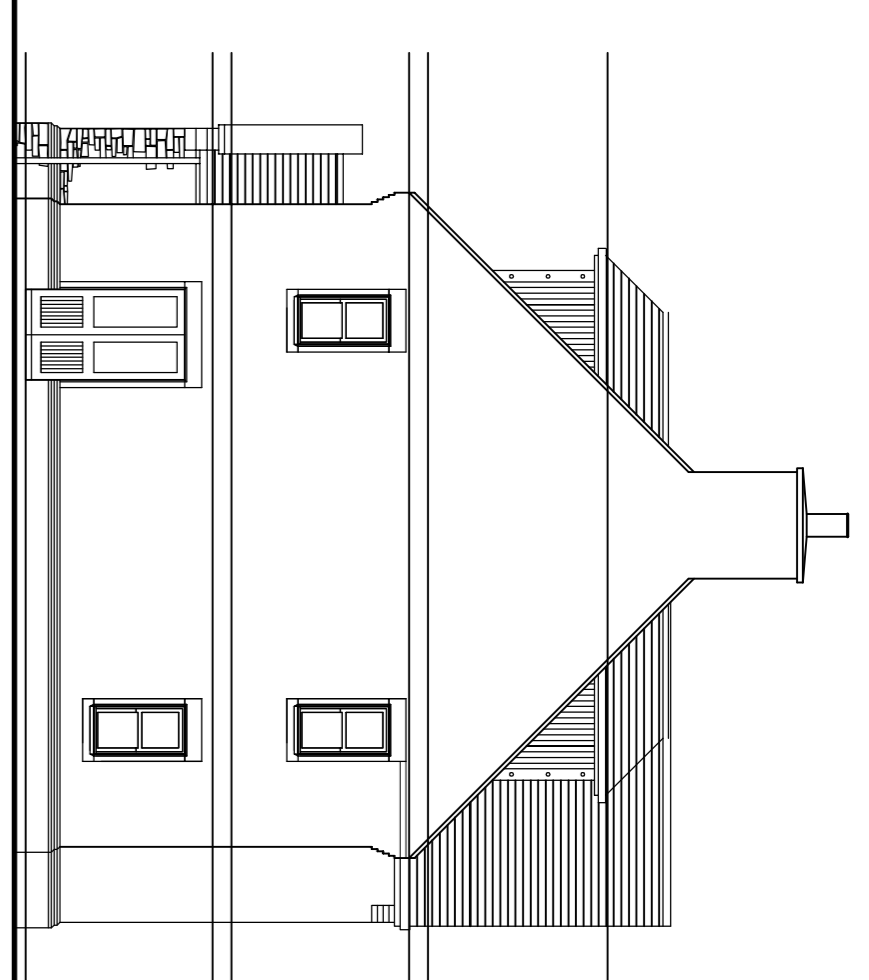

Side

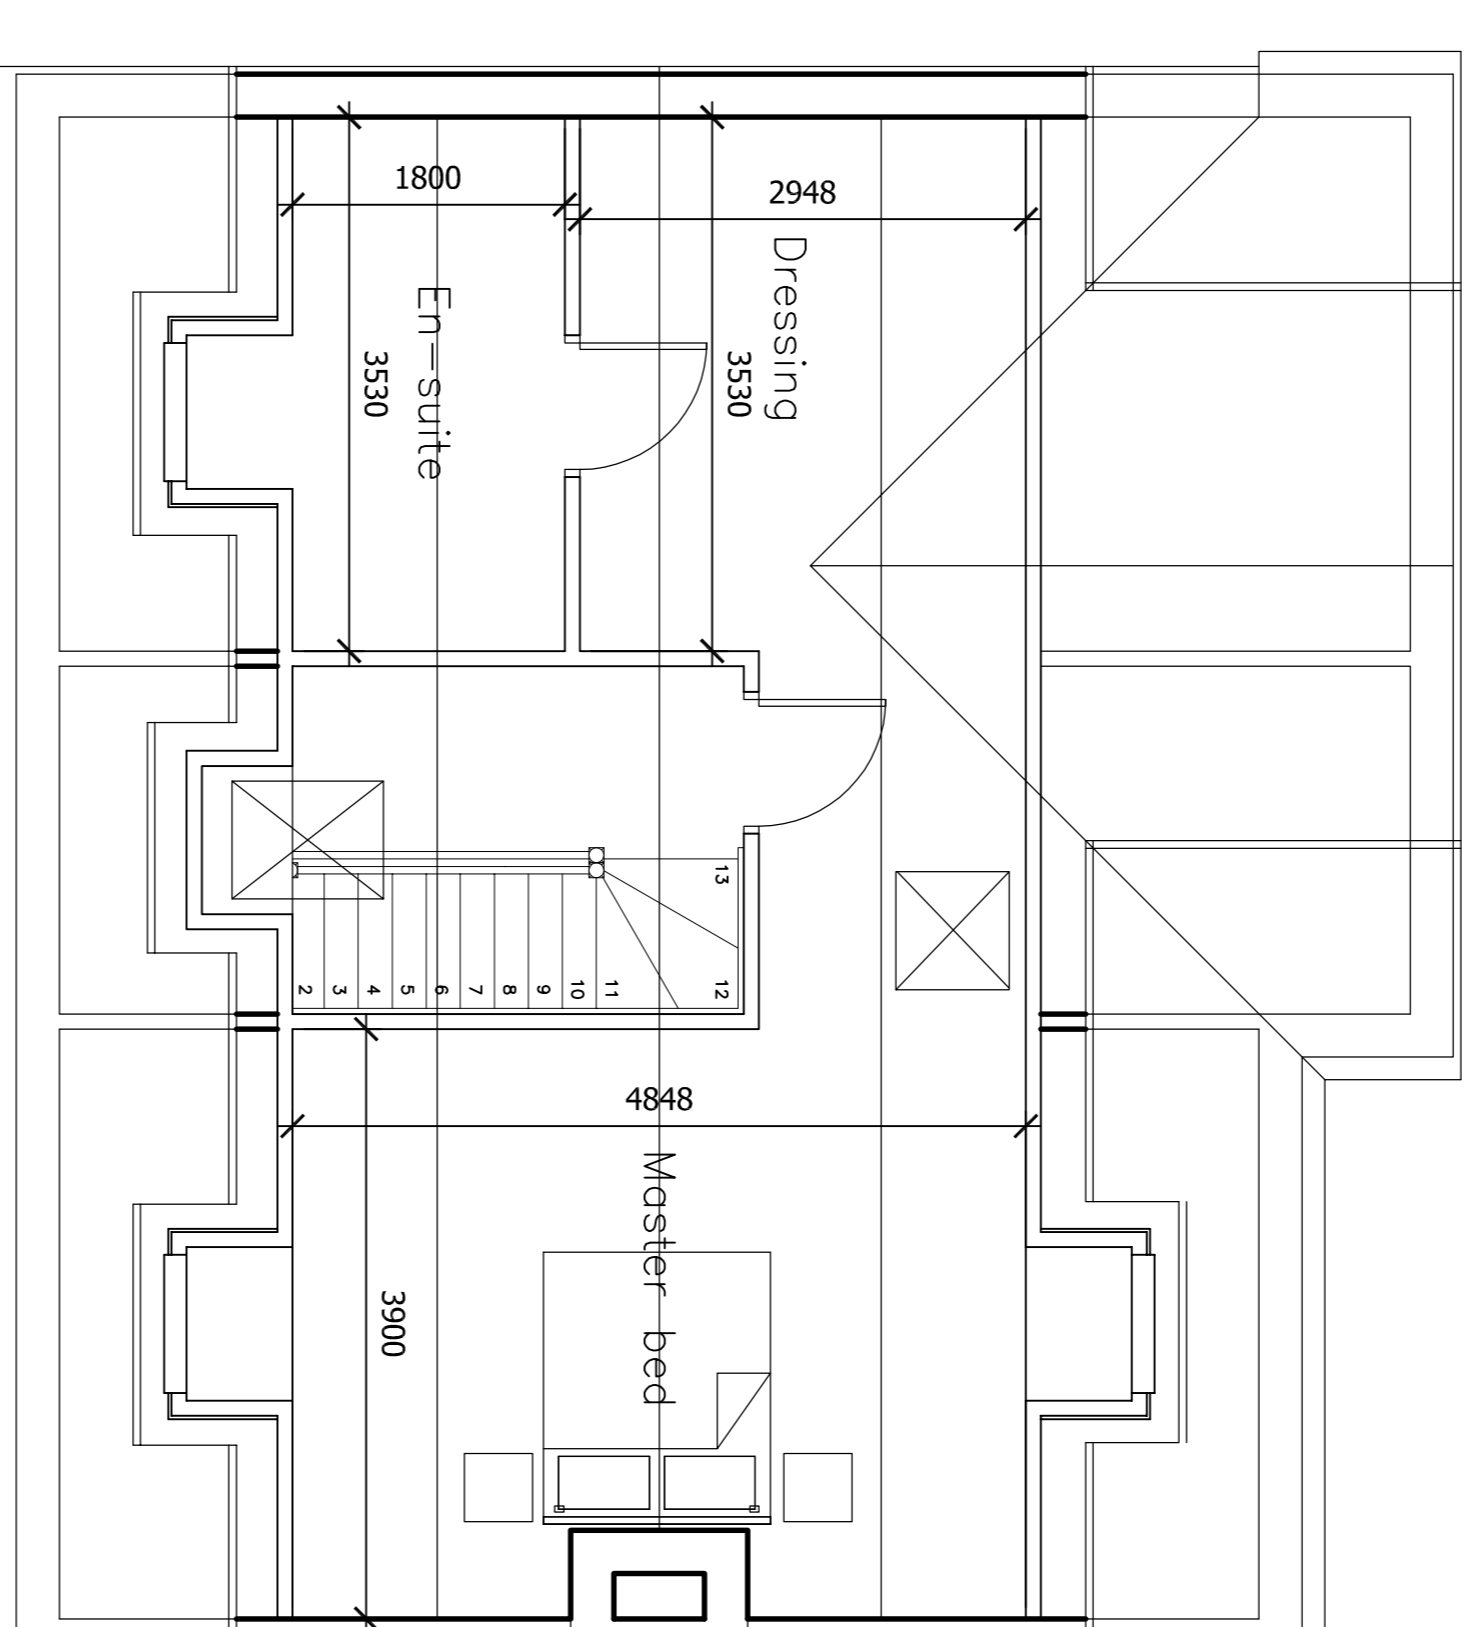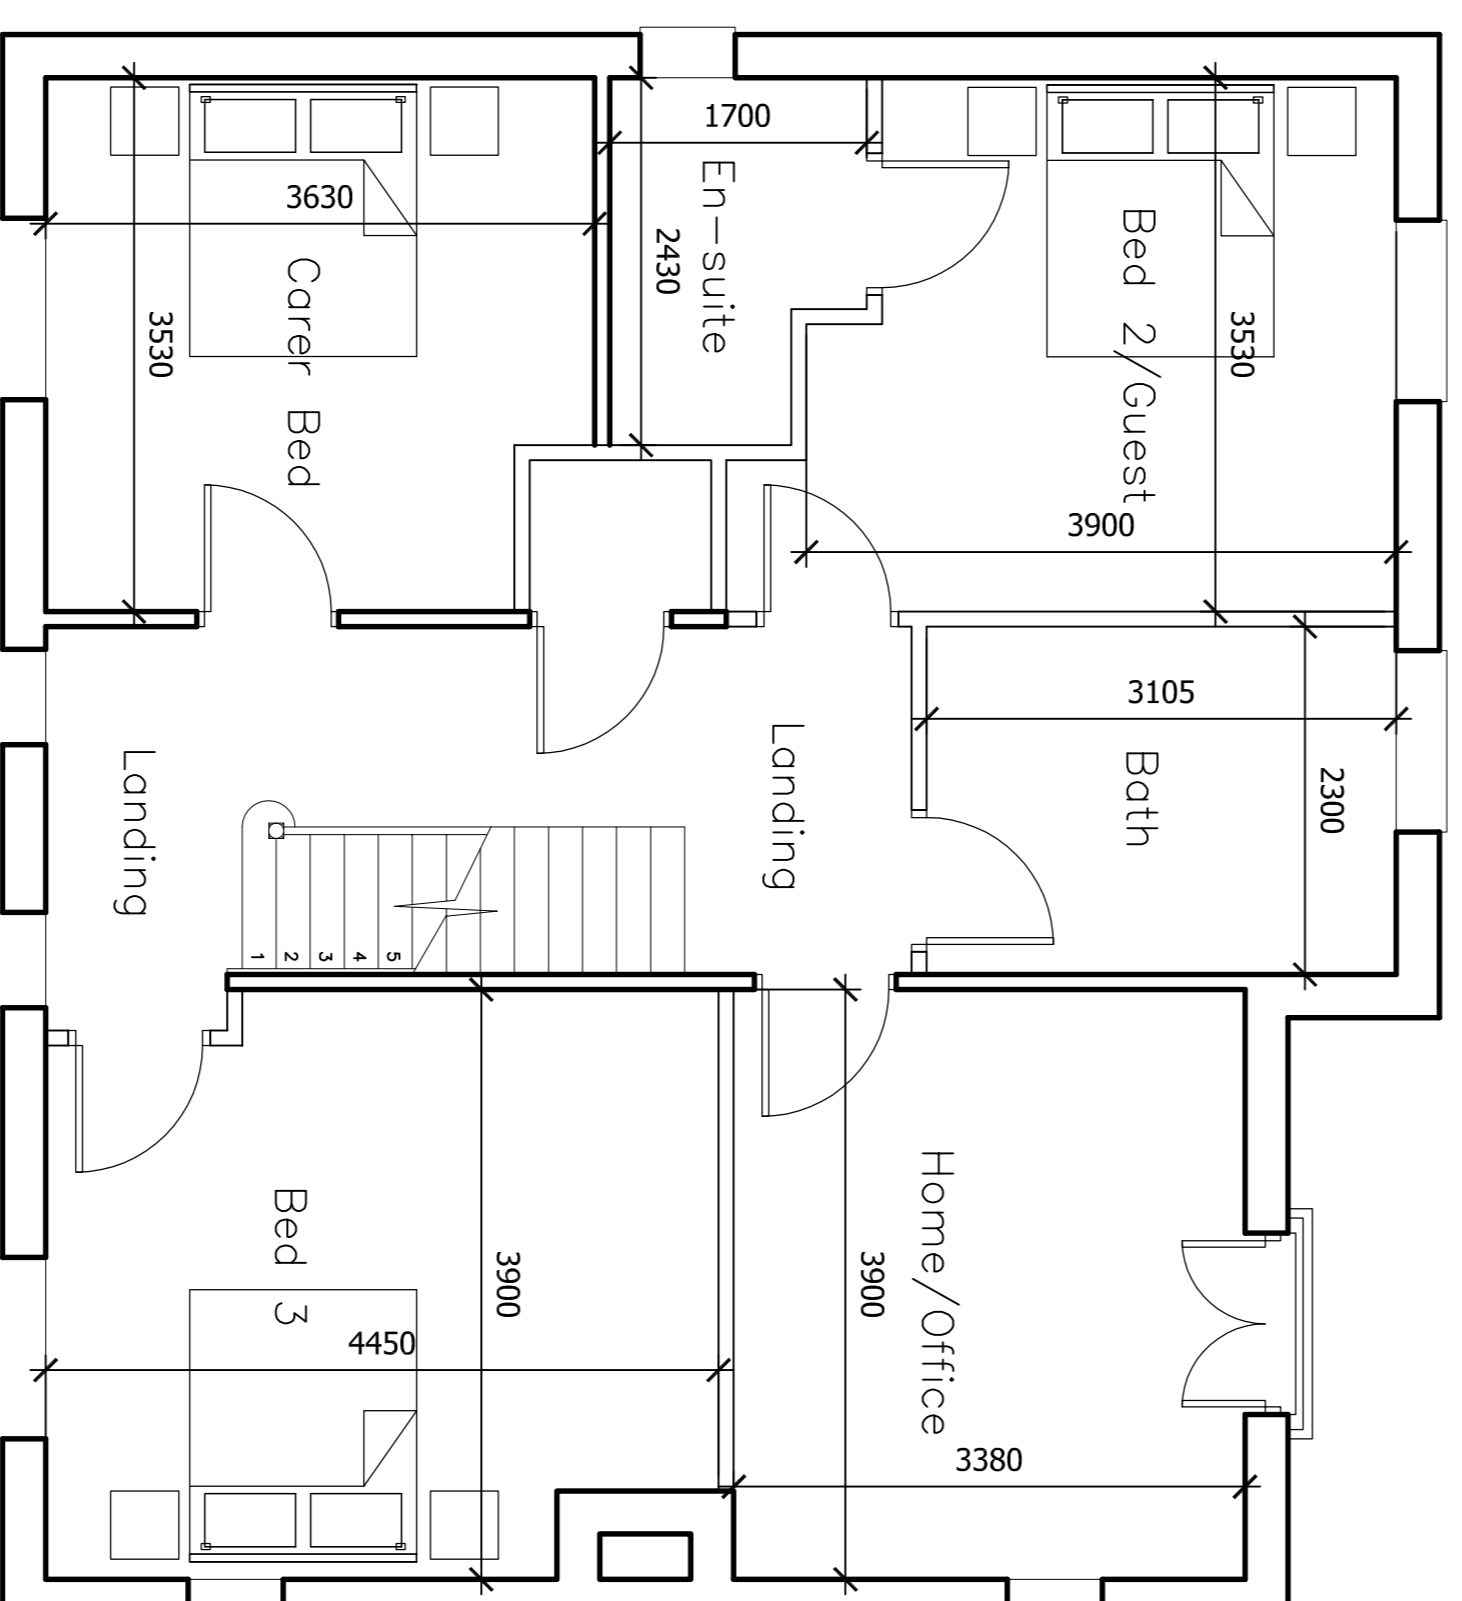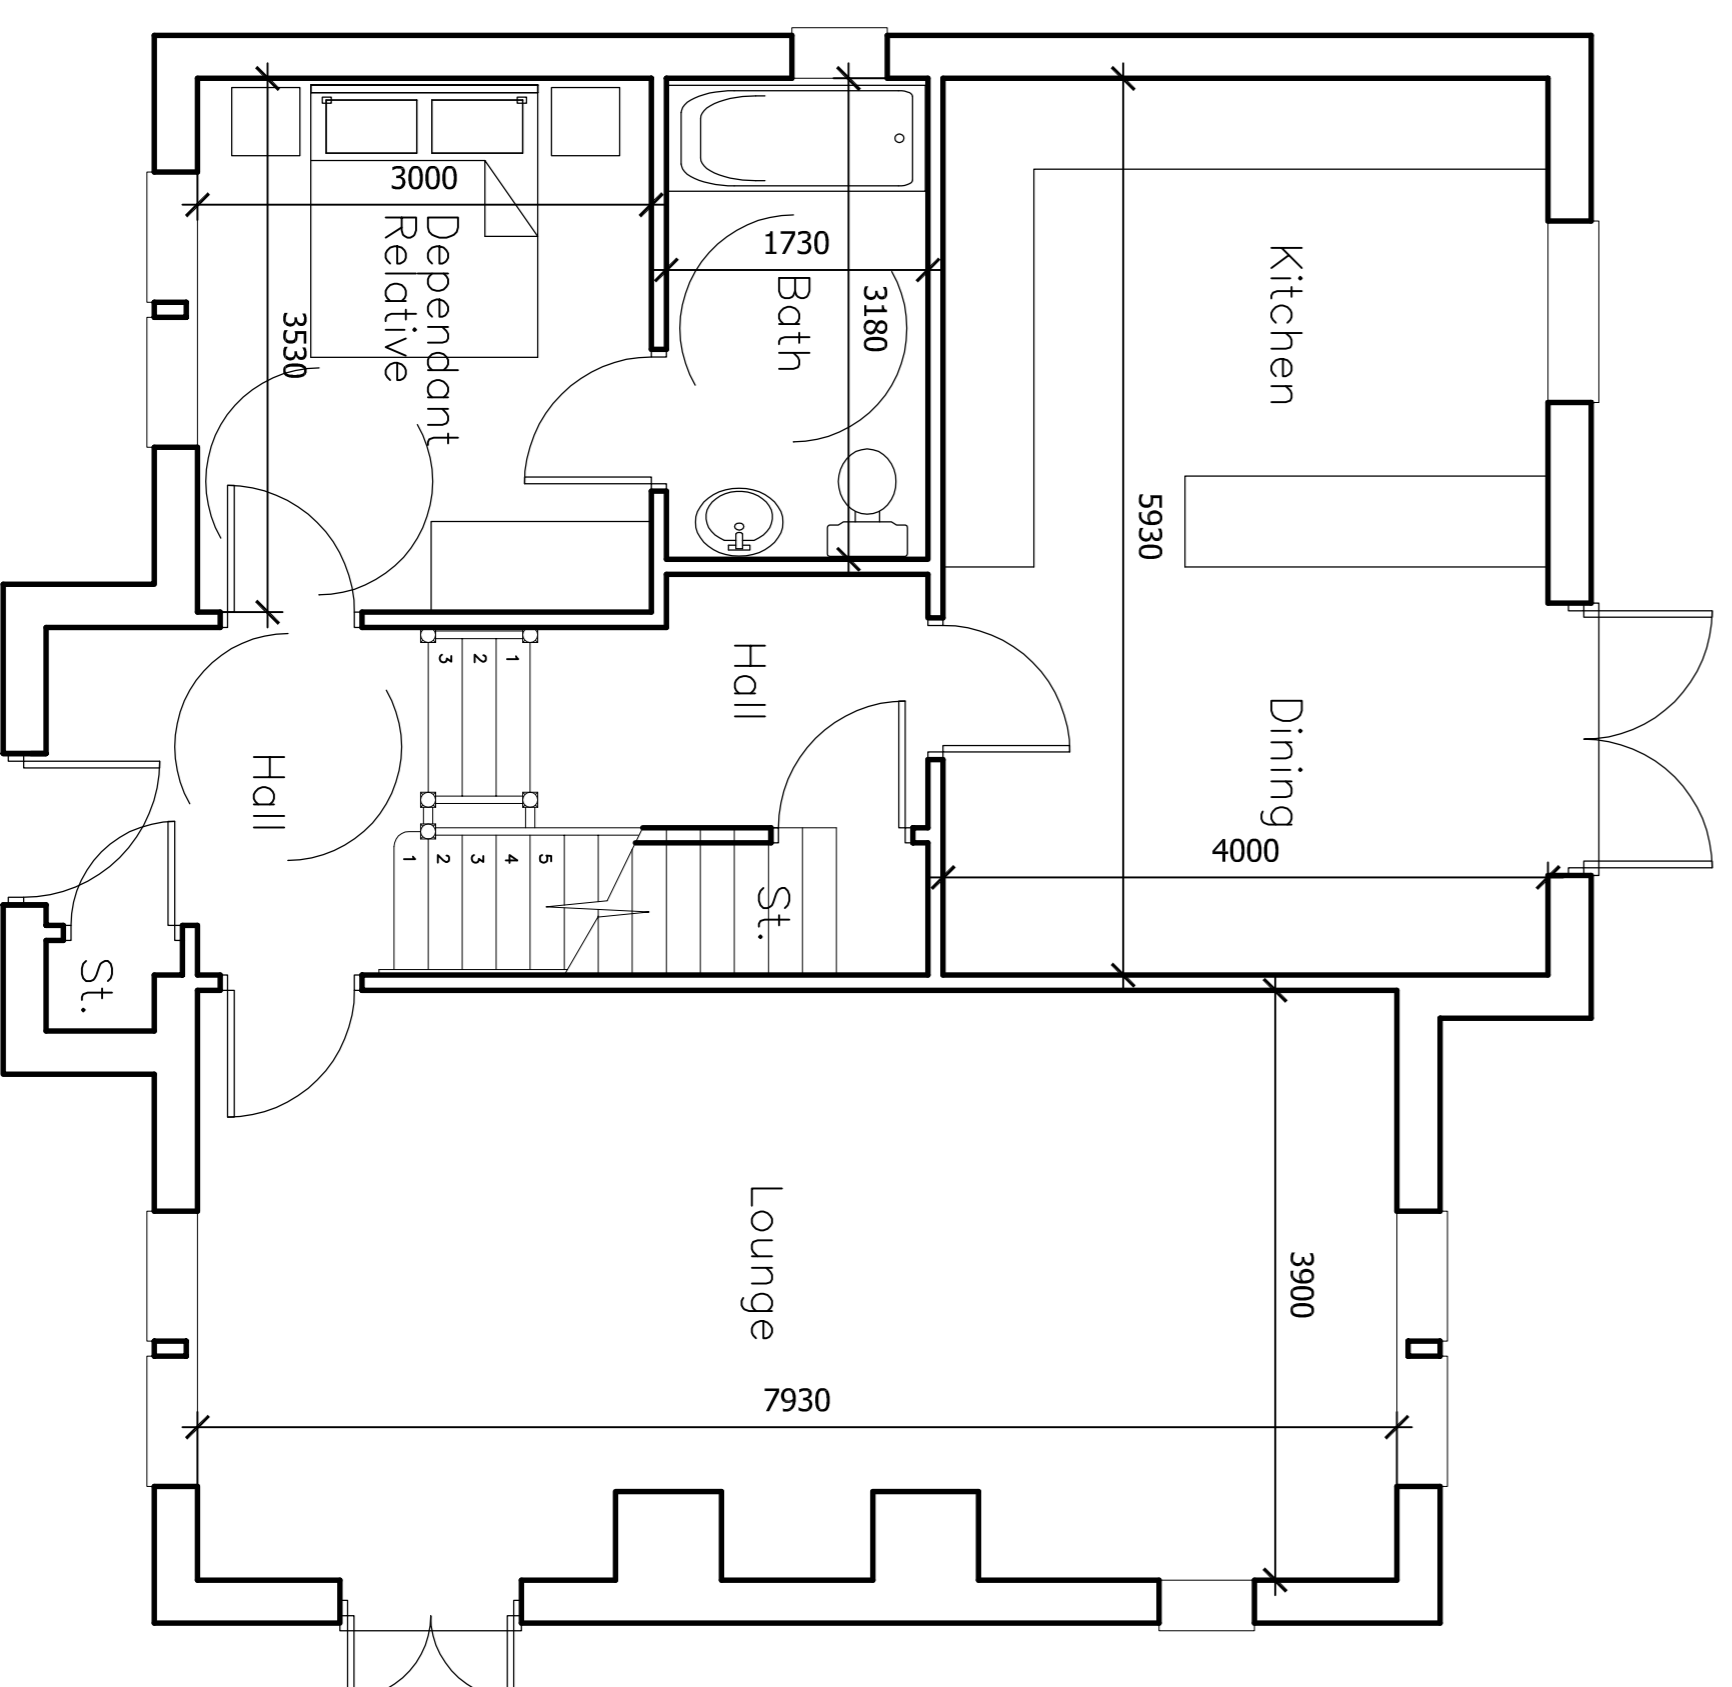

Scale: 1:50 @ A1
 Drawn: MAIN
 Checked: GORRIVER/ENW/KH/LSST
 Project no. HILL STREET
 Drawing no. 02
 Rev. A