




**LEGEND**  
 SELF SERVICE MACHINE/  
 EQUIPMENT/FURNITURE  
 BEING REMOVED

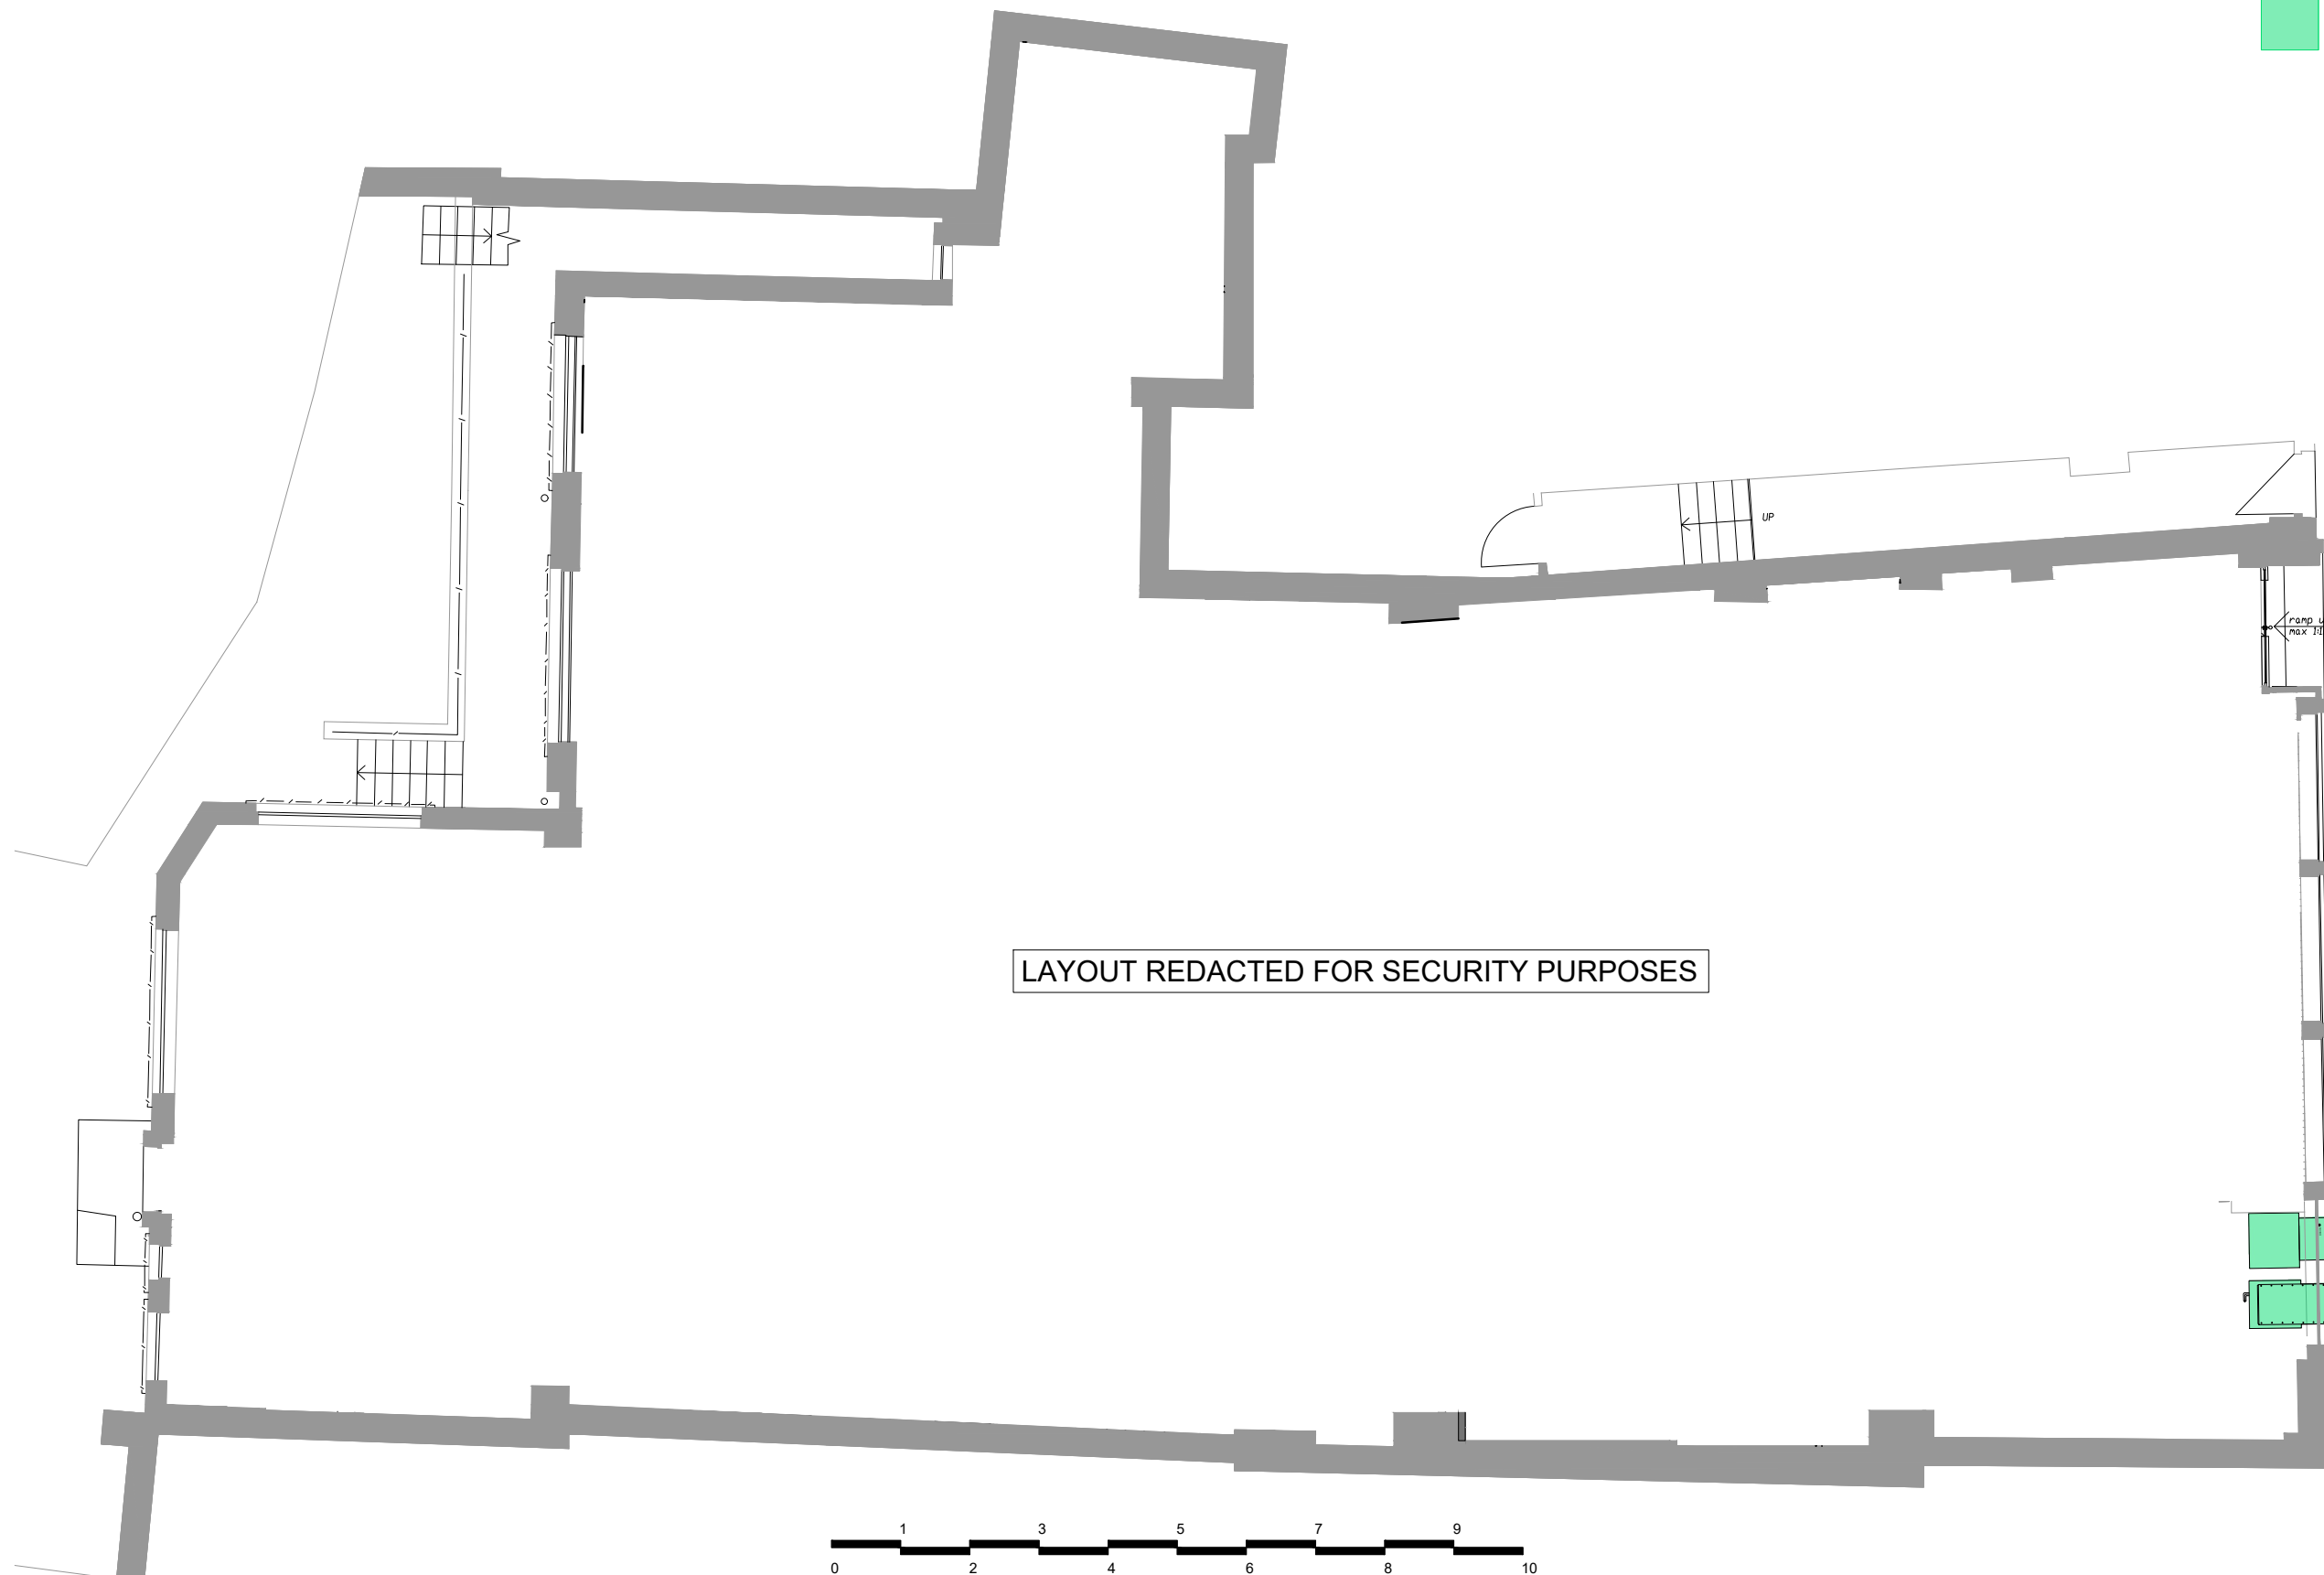

LAYOUT REDACTED FOR SECURITY PURPOSES

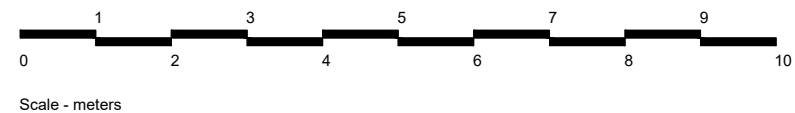

Notes:	Rev	Date	Notes	Rev	Date	Notes
Copyright of this drawing is reserved by AXIS Architecture and issued on the condition that it is not copied, reproduced or disclosed to any third party either wholly or in part without the consent in writing of AXIS Architecture.						
 <b>RESIDUAL RISK</b> Wherever possible unnecessary risk is designed out of these proposals. Where residual risk remains this is assessed and identified on the relevant drawings with this symbol. Refer to the note and the relevant measures in the Health + Safety documentation						

Client Corporate Real Estate	Project Barnsley	Title Existing Plans Ground Floor Overall
Status <b>EXISTING</b>	Scale A1 1:50 A3 1:100	Date 26/10/22
AXIS Architecture and Design Ltd, Talbot Chambers, 2-6 North Church Street, Sheffield, S1 2DH.	Drawn JCC Checked RAS tel: +44(0)114 2490944 fax: +44(0)114 2490966 www.axis-architecture.com designed@axis-architecture.com	Job No. 27637-004-EX01-PL1 Revision -
		