



D1

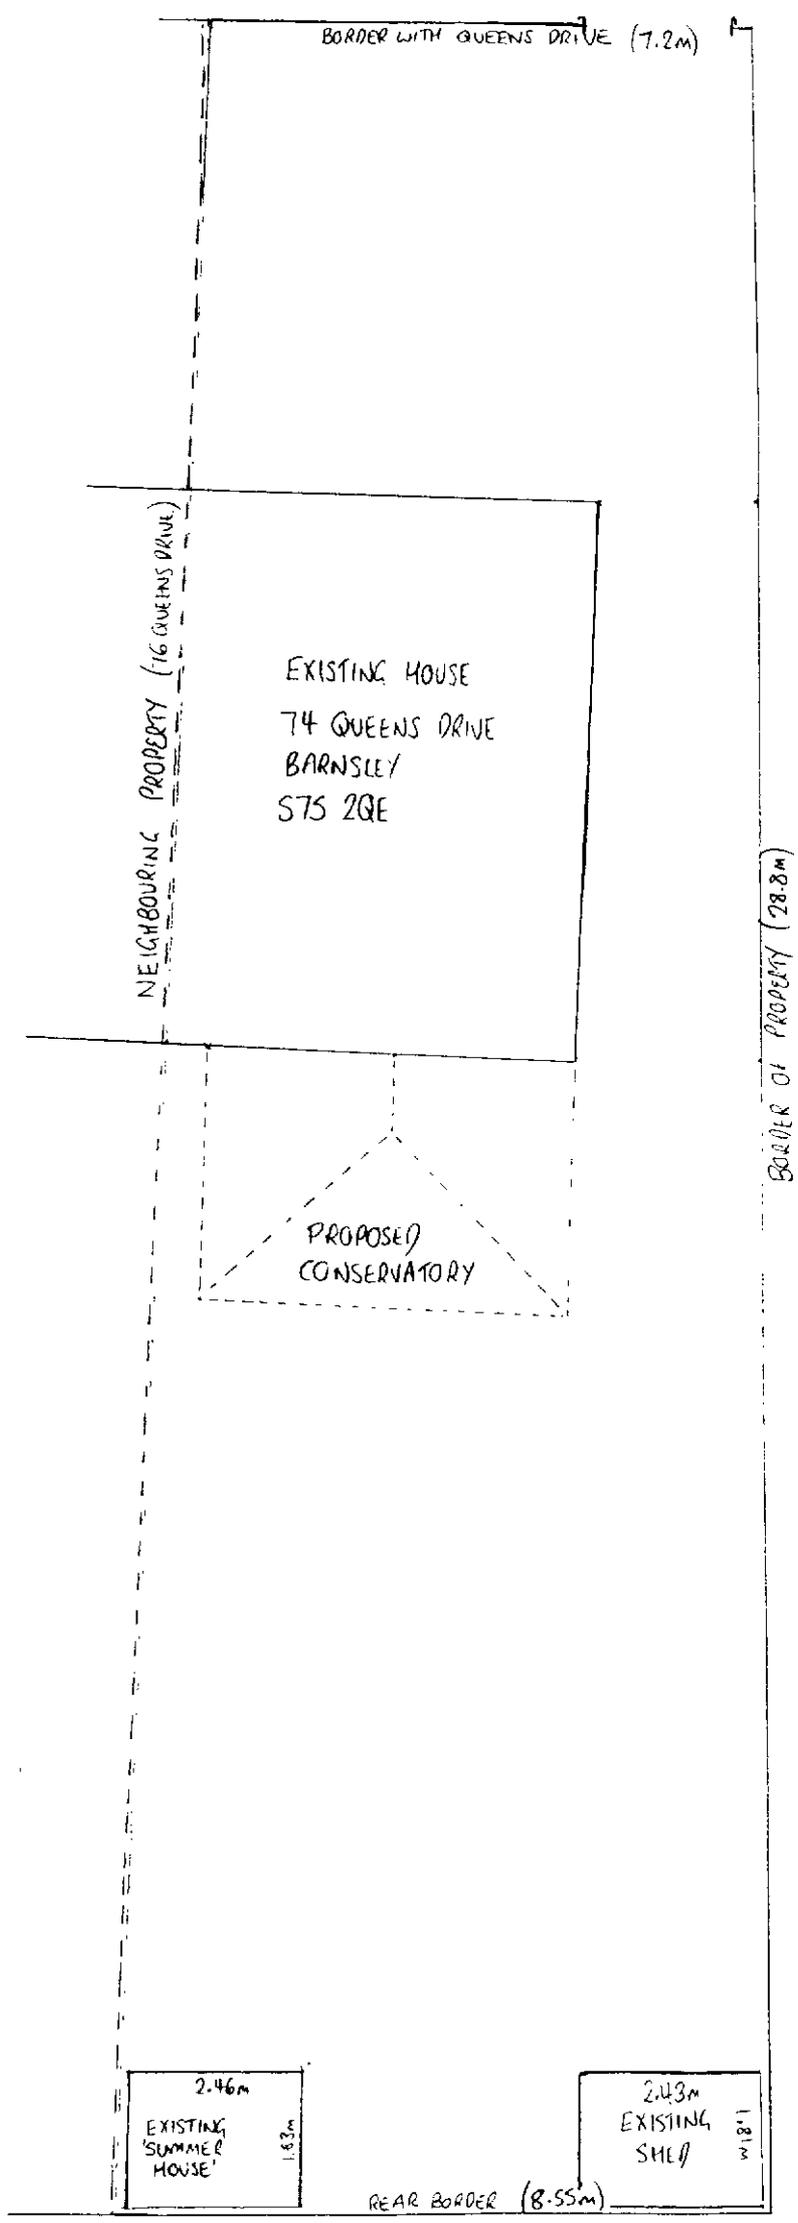

1:100 SCALE

02

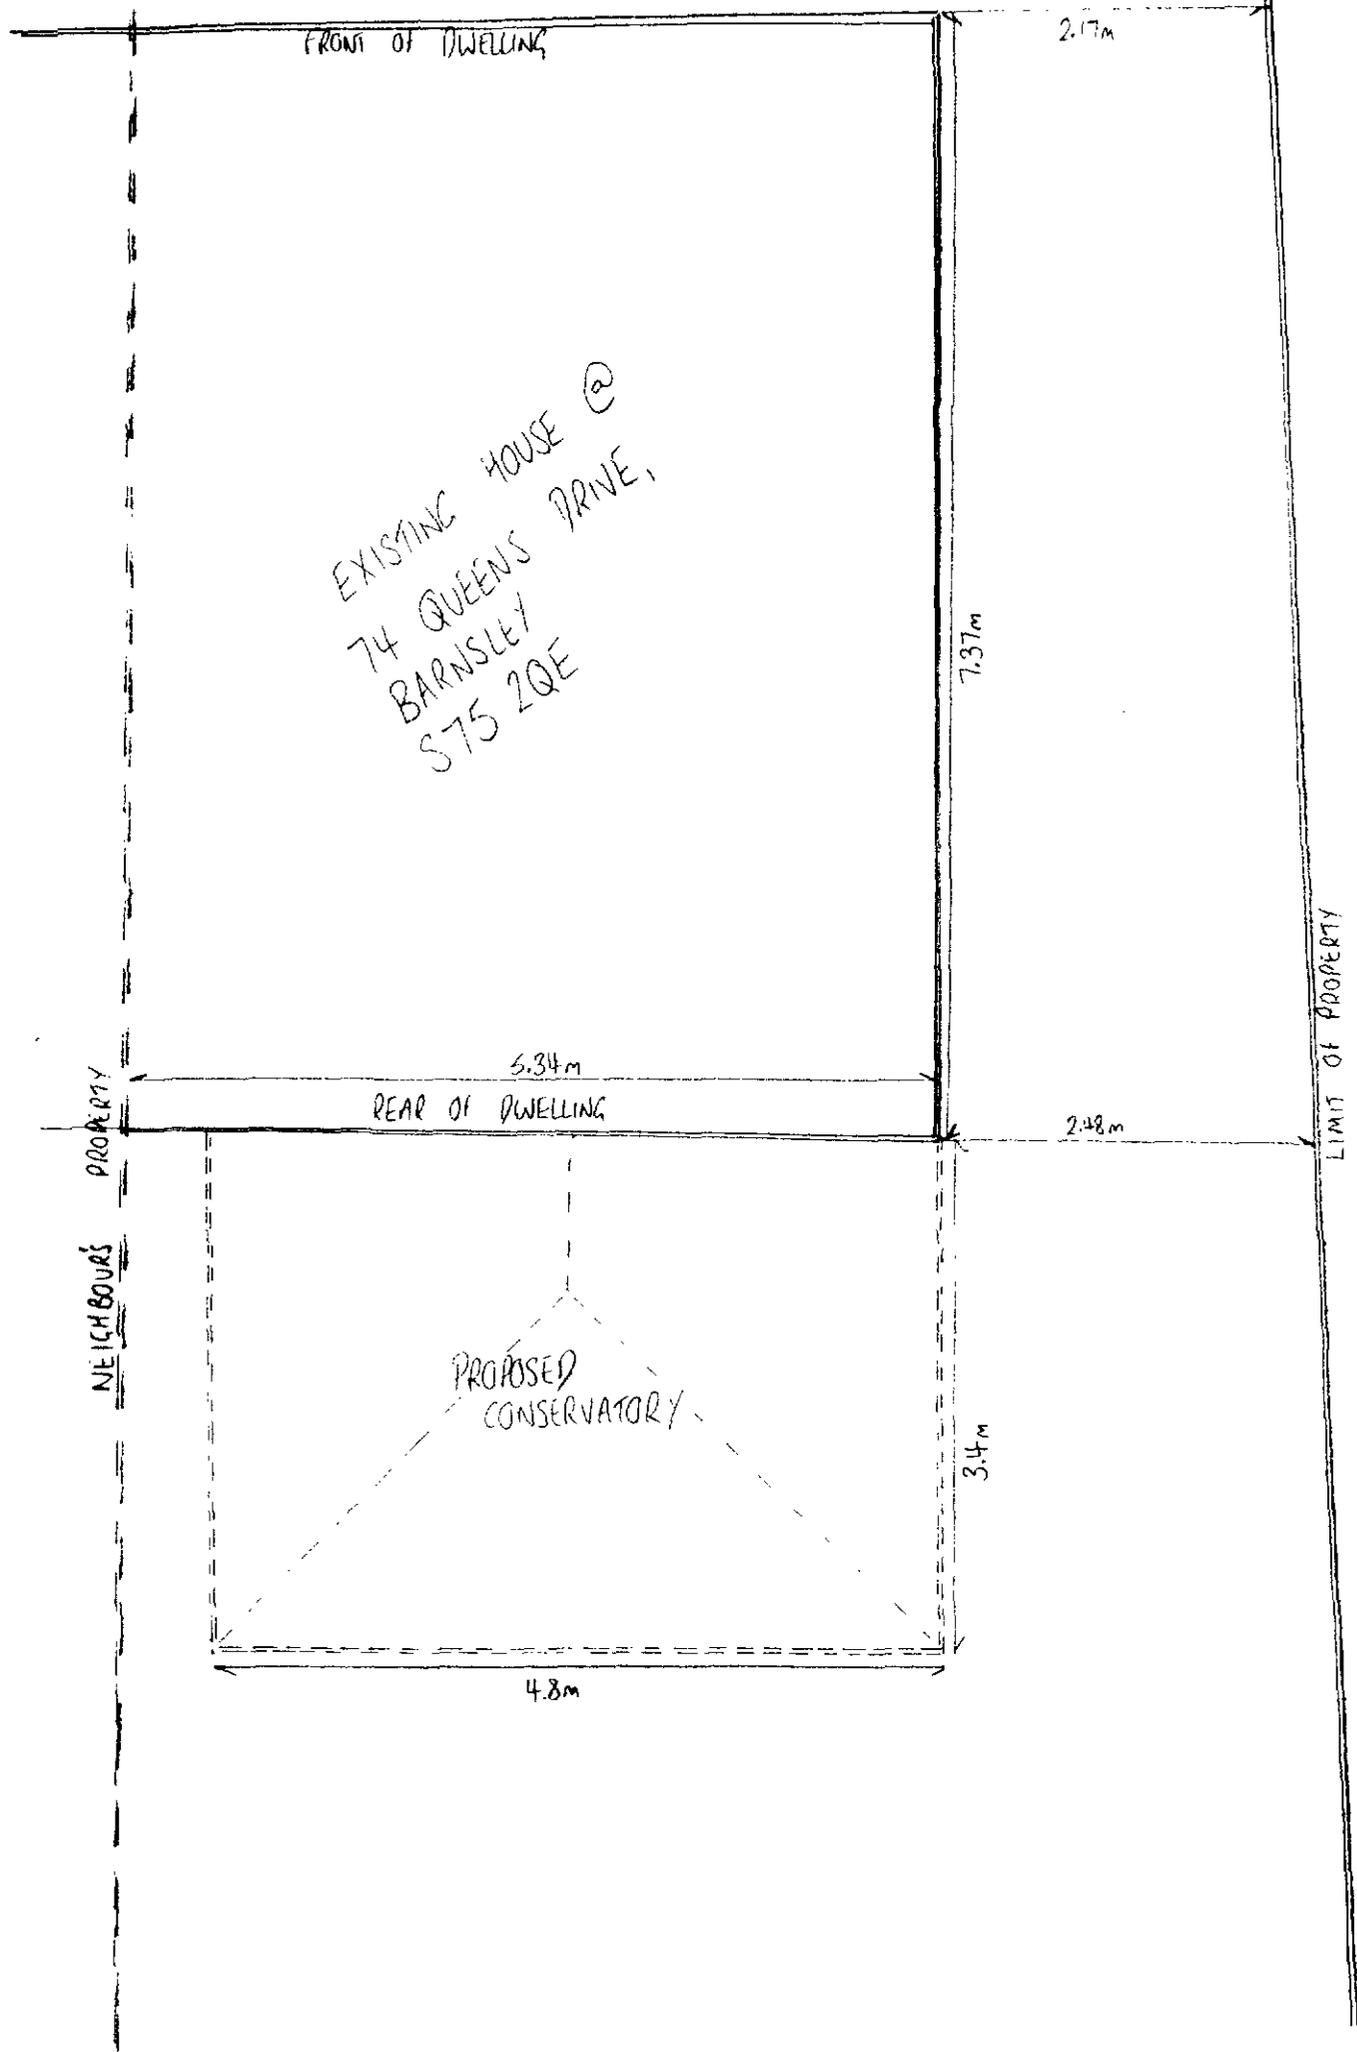

FRONT OF DWELLING

2.17m

EXISTING HOUSE @  
74 QUEENS DRIVE,  
S75 2QE

7.37m

NEIGHBOURS PROPERTY

5.34m

REAR OF DWELLING

2.48m


LIMIT OF PROPERTY

PROPOSED  
CONSERVATORY

3.4m


4.8m


REAR ELEVATION OF EXISTING HOUSE @ 74 QUEENS DRIVE






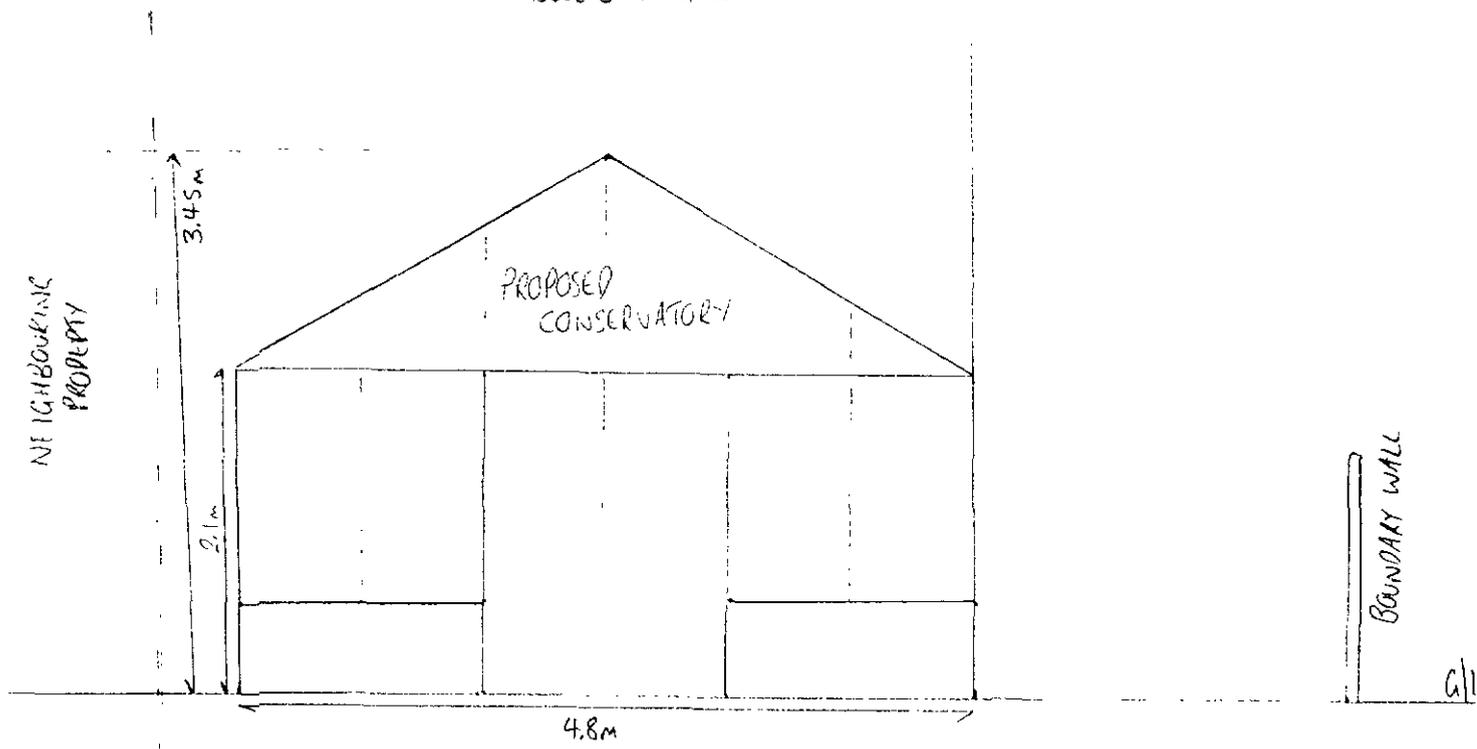


- \* CONSERVATORY CONSTRUCTED OF GLASS AND WHITE UPVC
- \* DWARF WALL OF BRICK MATCHED TO HOUSE

SIDE ELEVATION  
1:50

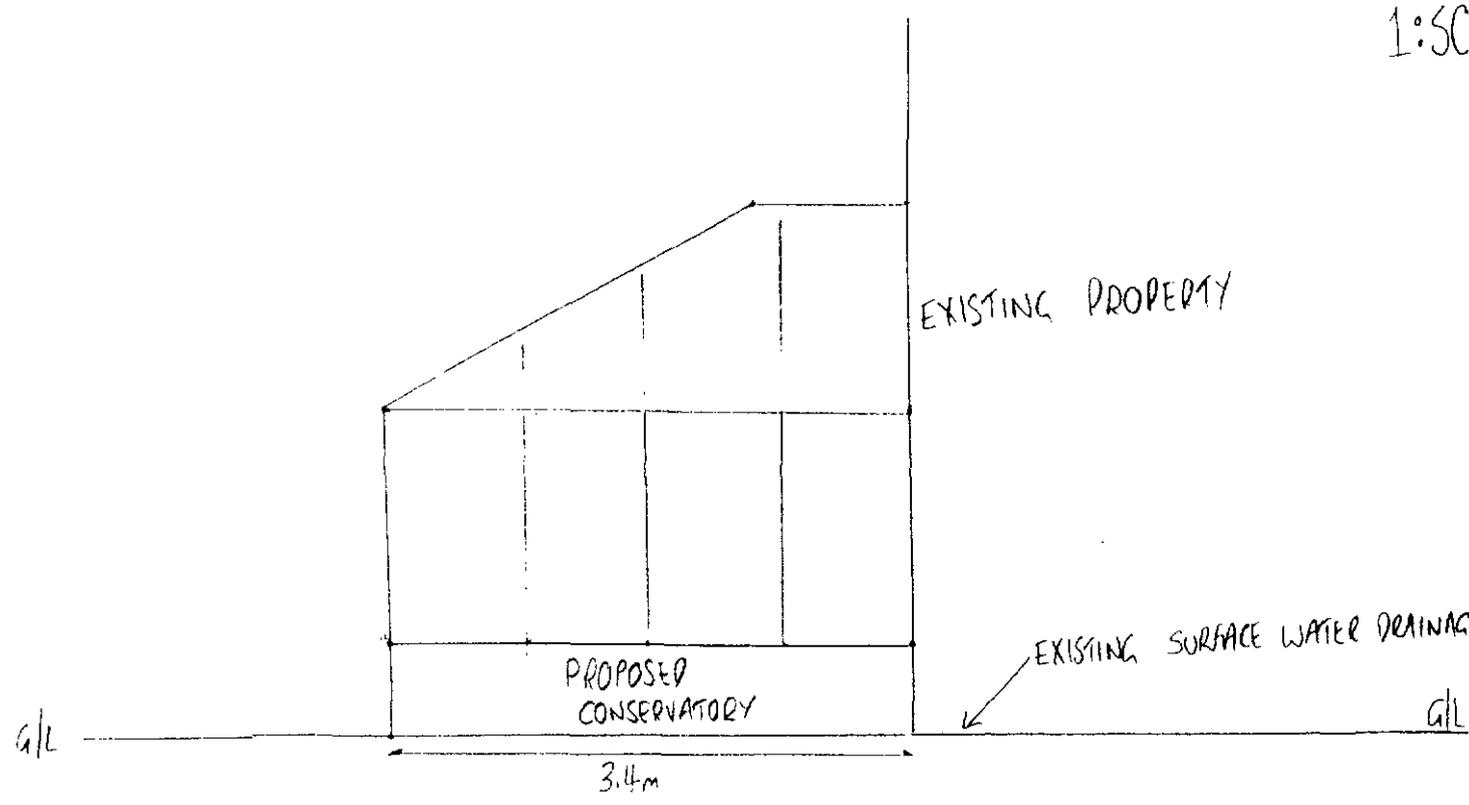

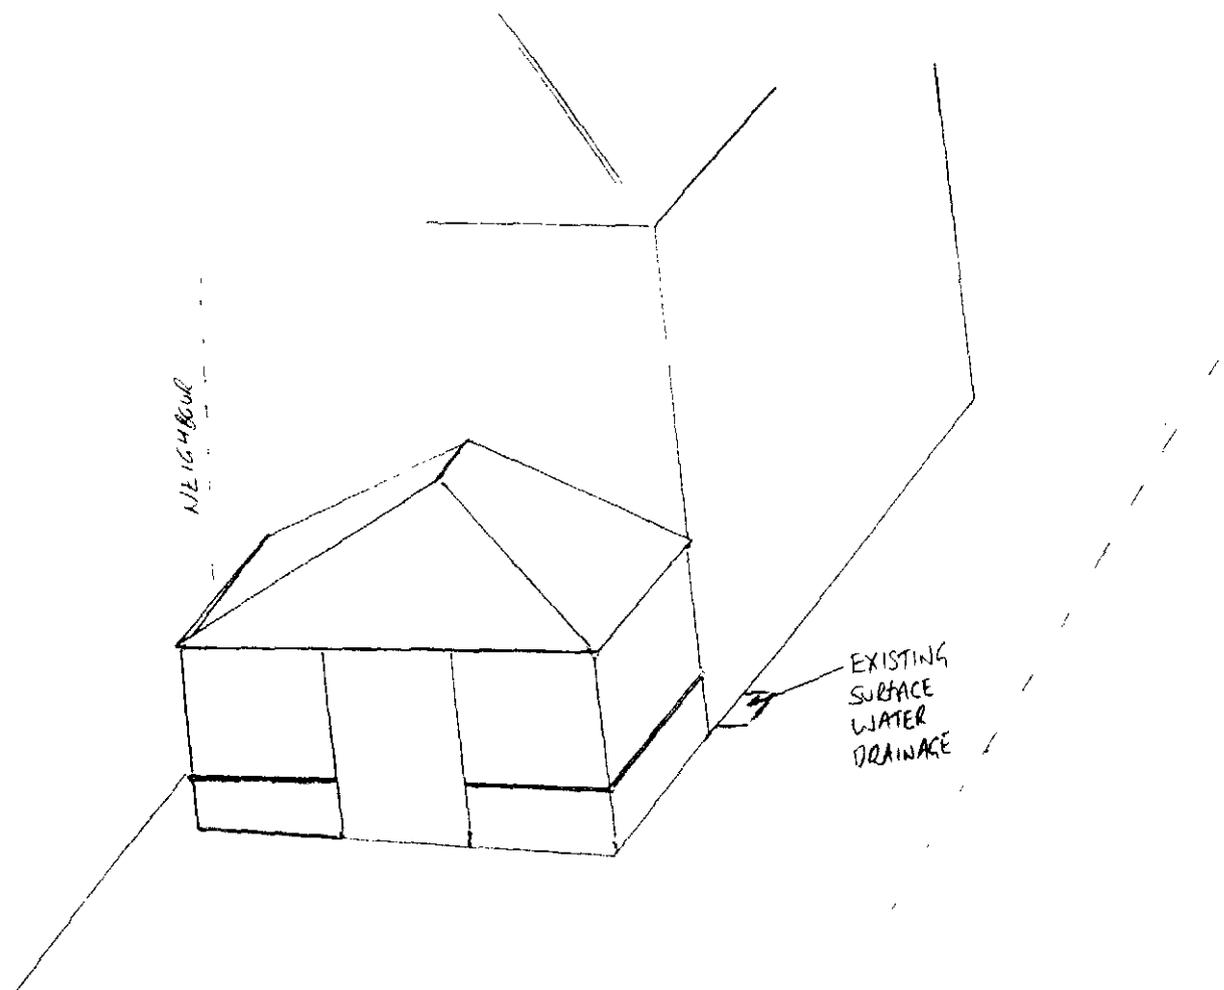

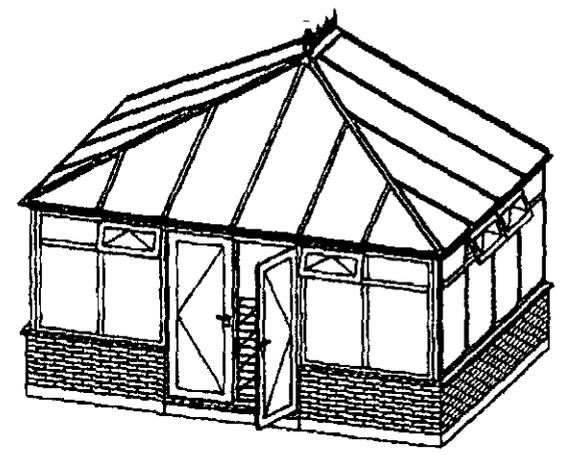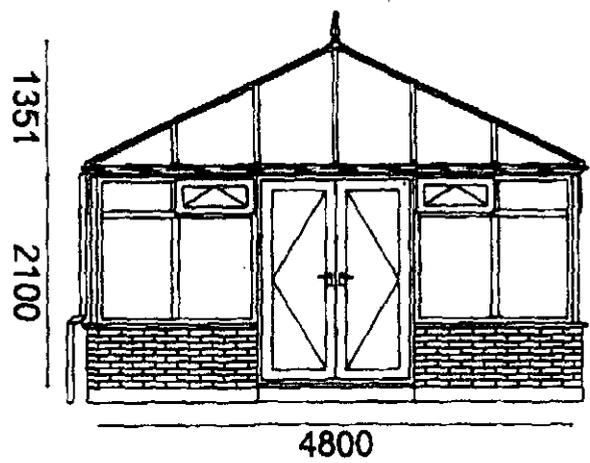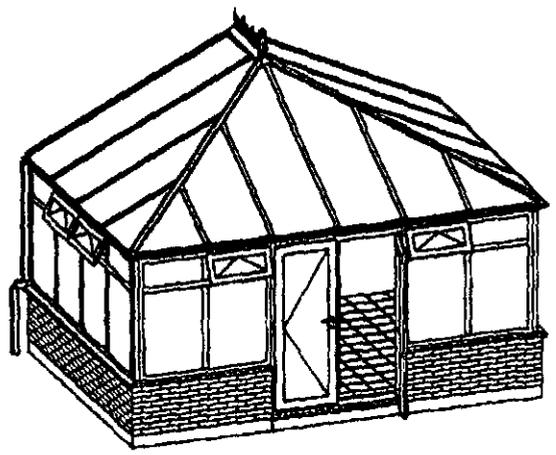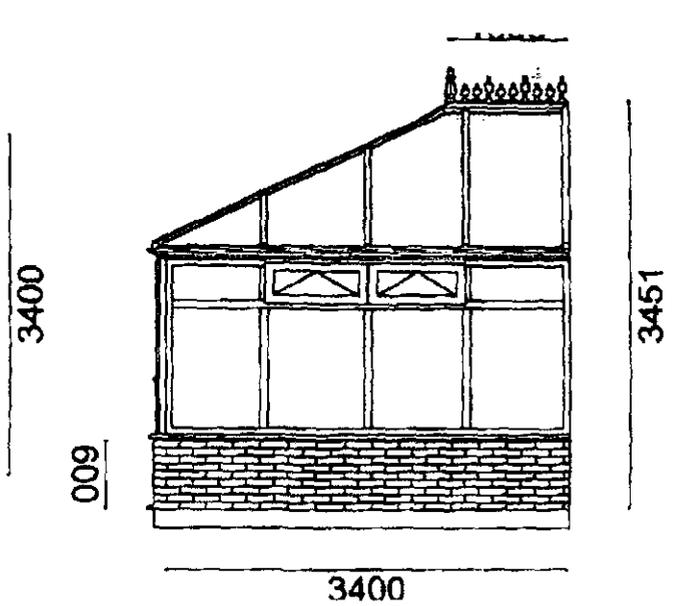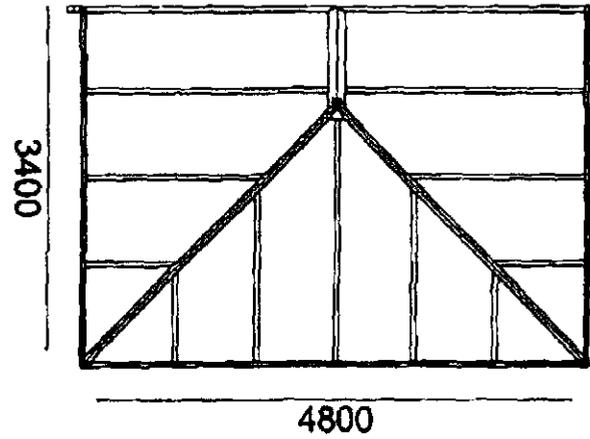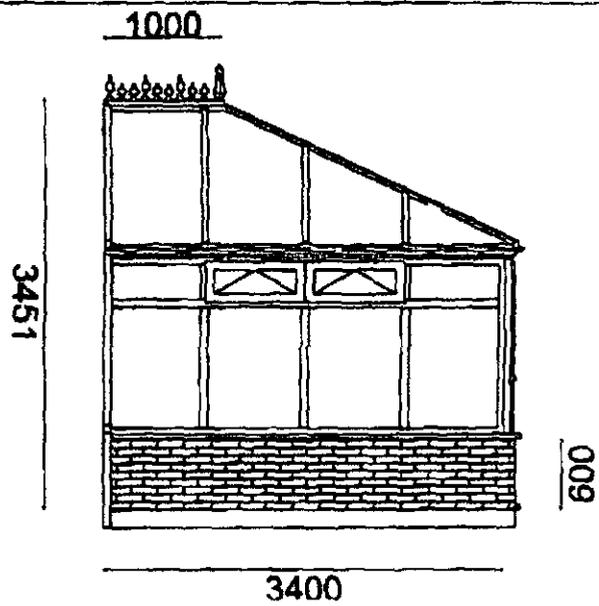

QUOTE NO: Q0006383

All dimensions are in millimetres and are internal to inside of outside brick

Unique Window Systems Ltd  
 87 Parker Drive  
 Leicester  
 LE4 0JP  
 TEL: 0116 2364856  
 FAX: 0116 2341770

125