
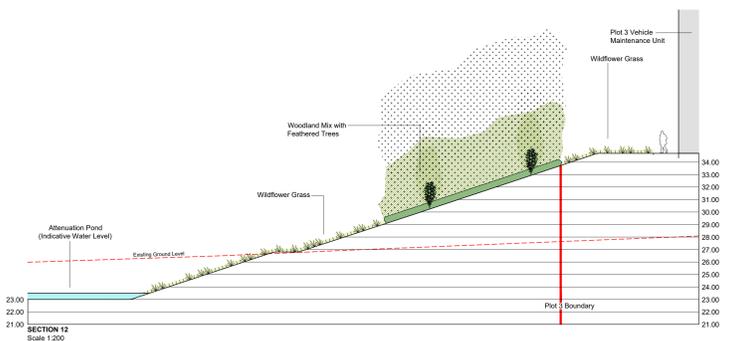
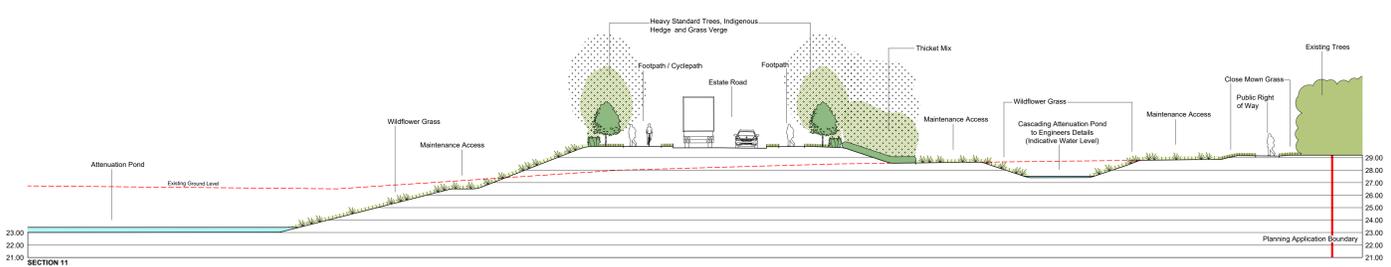
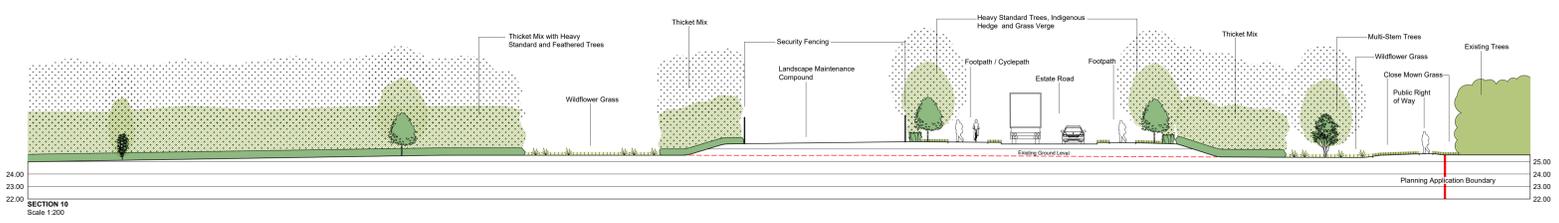
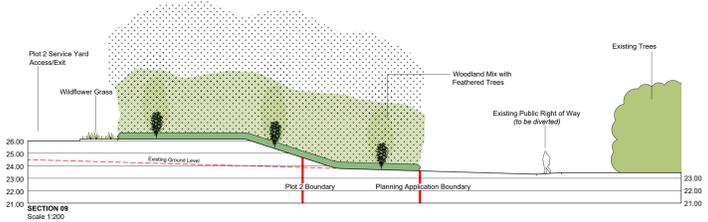
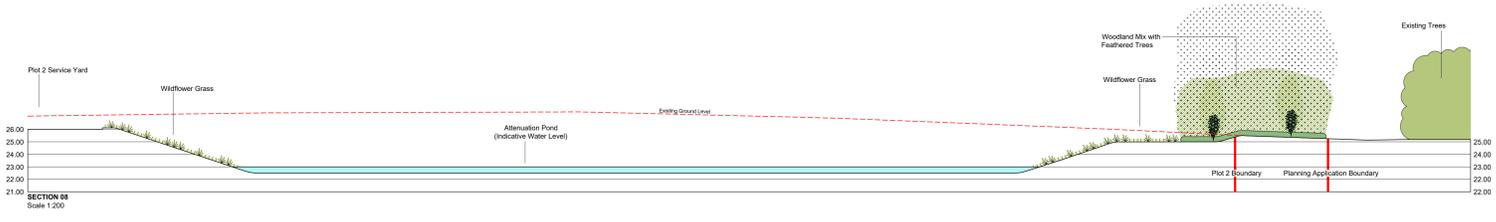
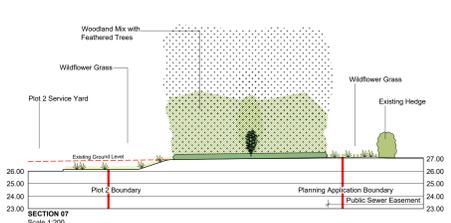
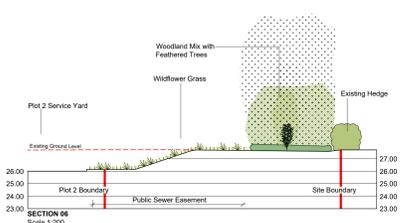
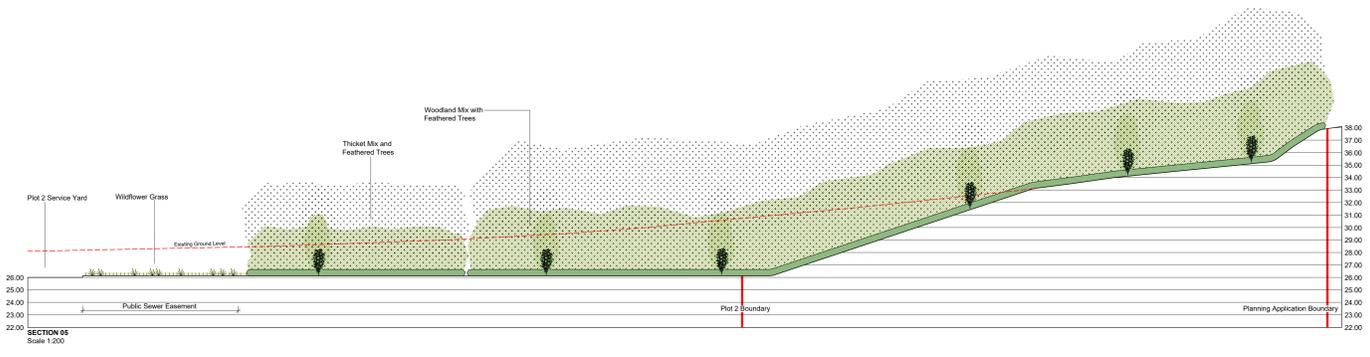
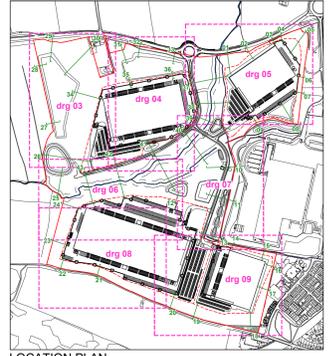
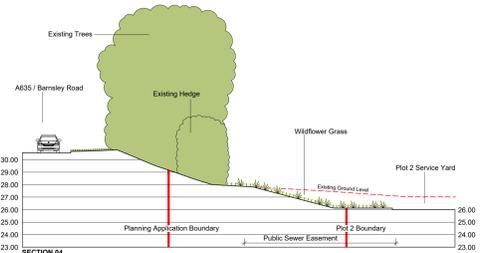
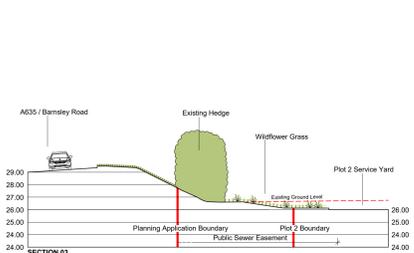


Note: For the avoidance of doubt, the information shown within the development plots is indicative only, and will be subject to subsequent Reserved Matters Applications.

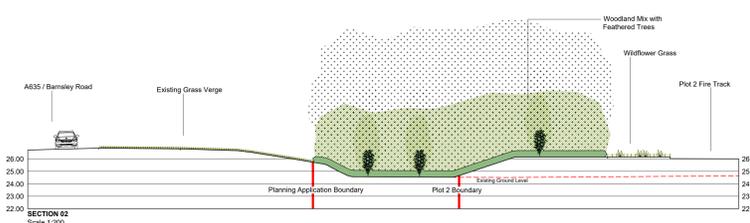

P3: Addition of landscape maintenance compound.	18/05/2024	MGD
P2: Additional notes within key.	20/11/2023	MGD
P1: Issued for planning purposes.	03/03/2023	MGD

Barnsley Road Goldthorpe
newlands developments

BARRY CHINN ASSOCIATES LTD.
 www.bca-landscape.com
Proposed Concept Sections (Sheet 1 of 5)
 Drawing Status: For Planning
 CAD Reference: 2267-22_Soft-Lscg-Plans+Secs.dwg
 Drawn: NGG
 Date: 20/03/2023
 Scale: @A0: 1:200
 Project No: 2267/22 GDT-BCA-ELS-XX-DR-L-2267/22-10-54-P3
 Drawing No: Rev

This drawing, the works and concepts depicted are copyright of the consultant and may not be reproduced or made use of, either directly or indirectly without express written consent. All heights, levels, sizes and dimensions to be checked on site before any work is put to hand.