





Front - street scene

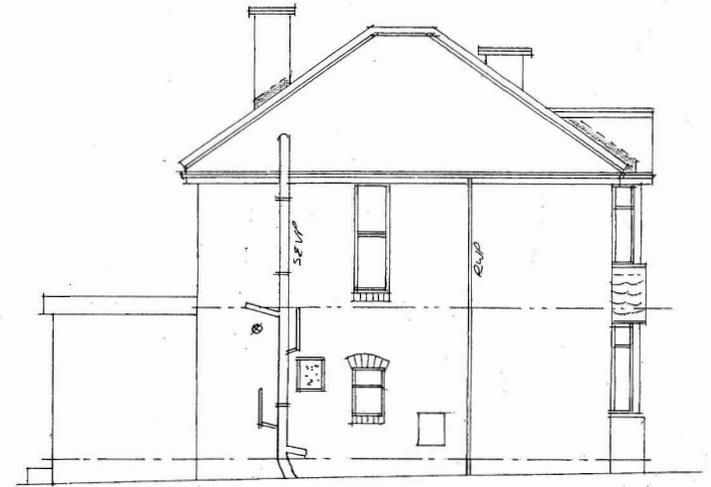

Side



Rear

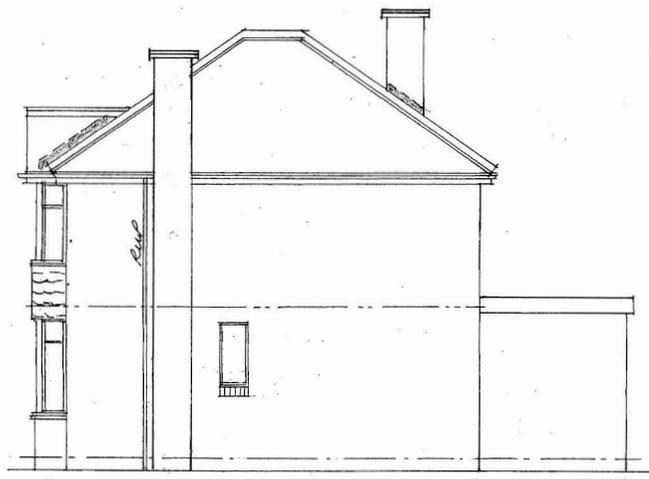


Side

Rev	Notes	Date

Garry Greetham Associates
 Residential Design Consultant
 Westwood House
 18 Carr Lane
 Tankersley
 Barnsley S75 3BE
 Tel 07786062364

PROJECT Extensions & Alterations
 CLIENT Mr. Richard Broughton
 TITLE Elevations as Existing
 ADDRESS 9 Wood Walk,
 Wombwell,
 Barnsley. S73 0LZ
 DRAWN BY ggg
 SCALE 1:100 © A3 DATE Aug 25
 DRAWING No 518-02 REV
 Member of the Chartered Institute
 of Architectural Technologists

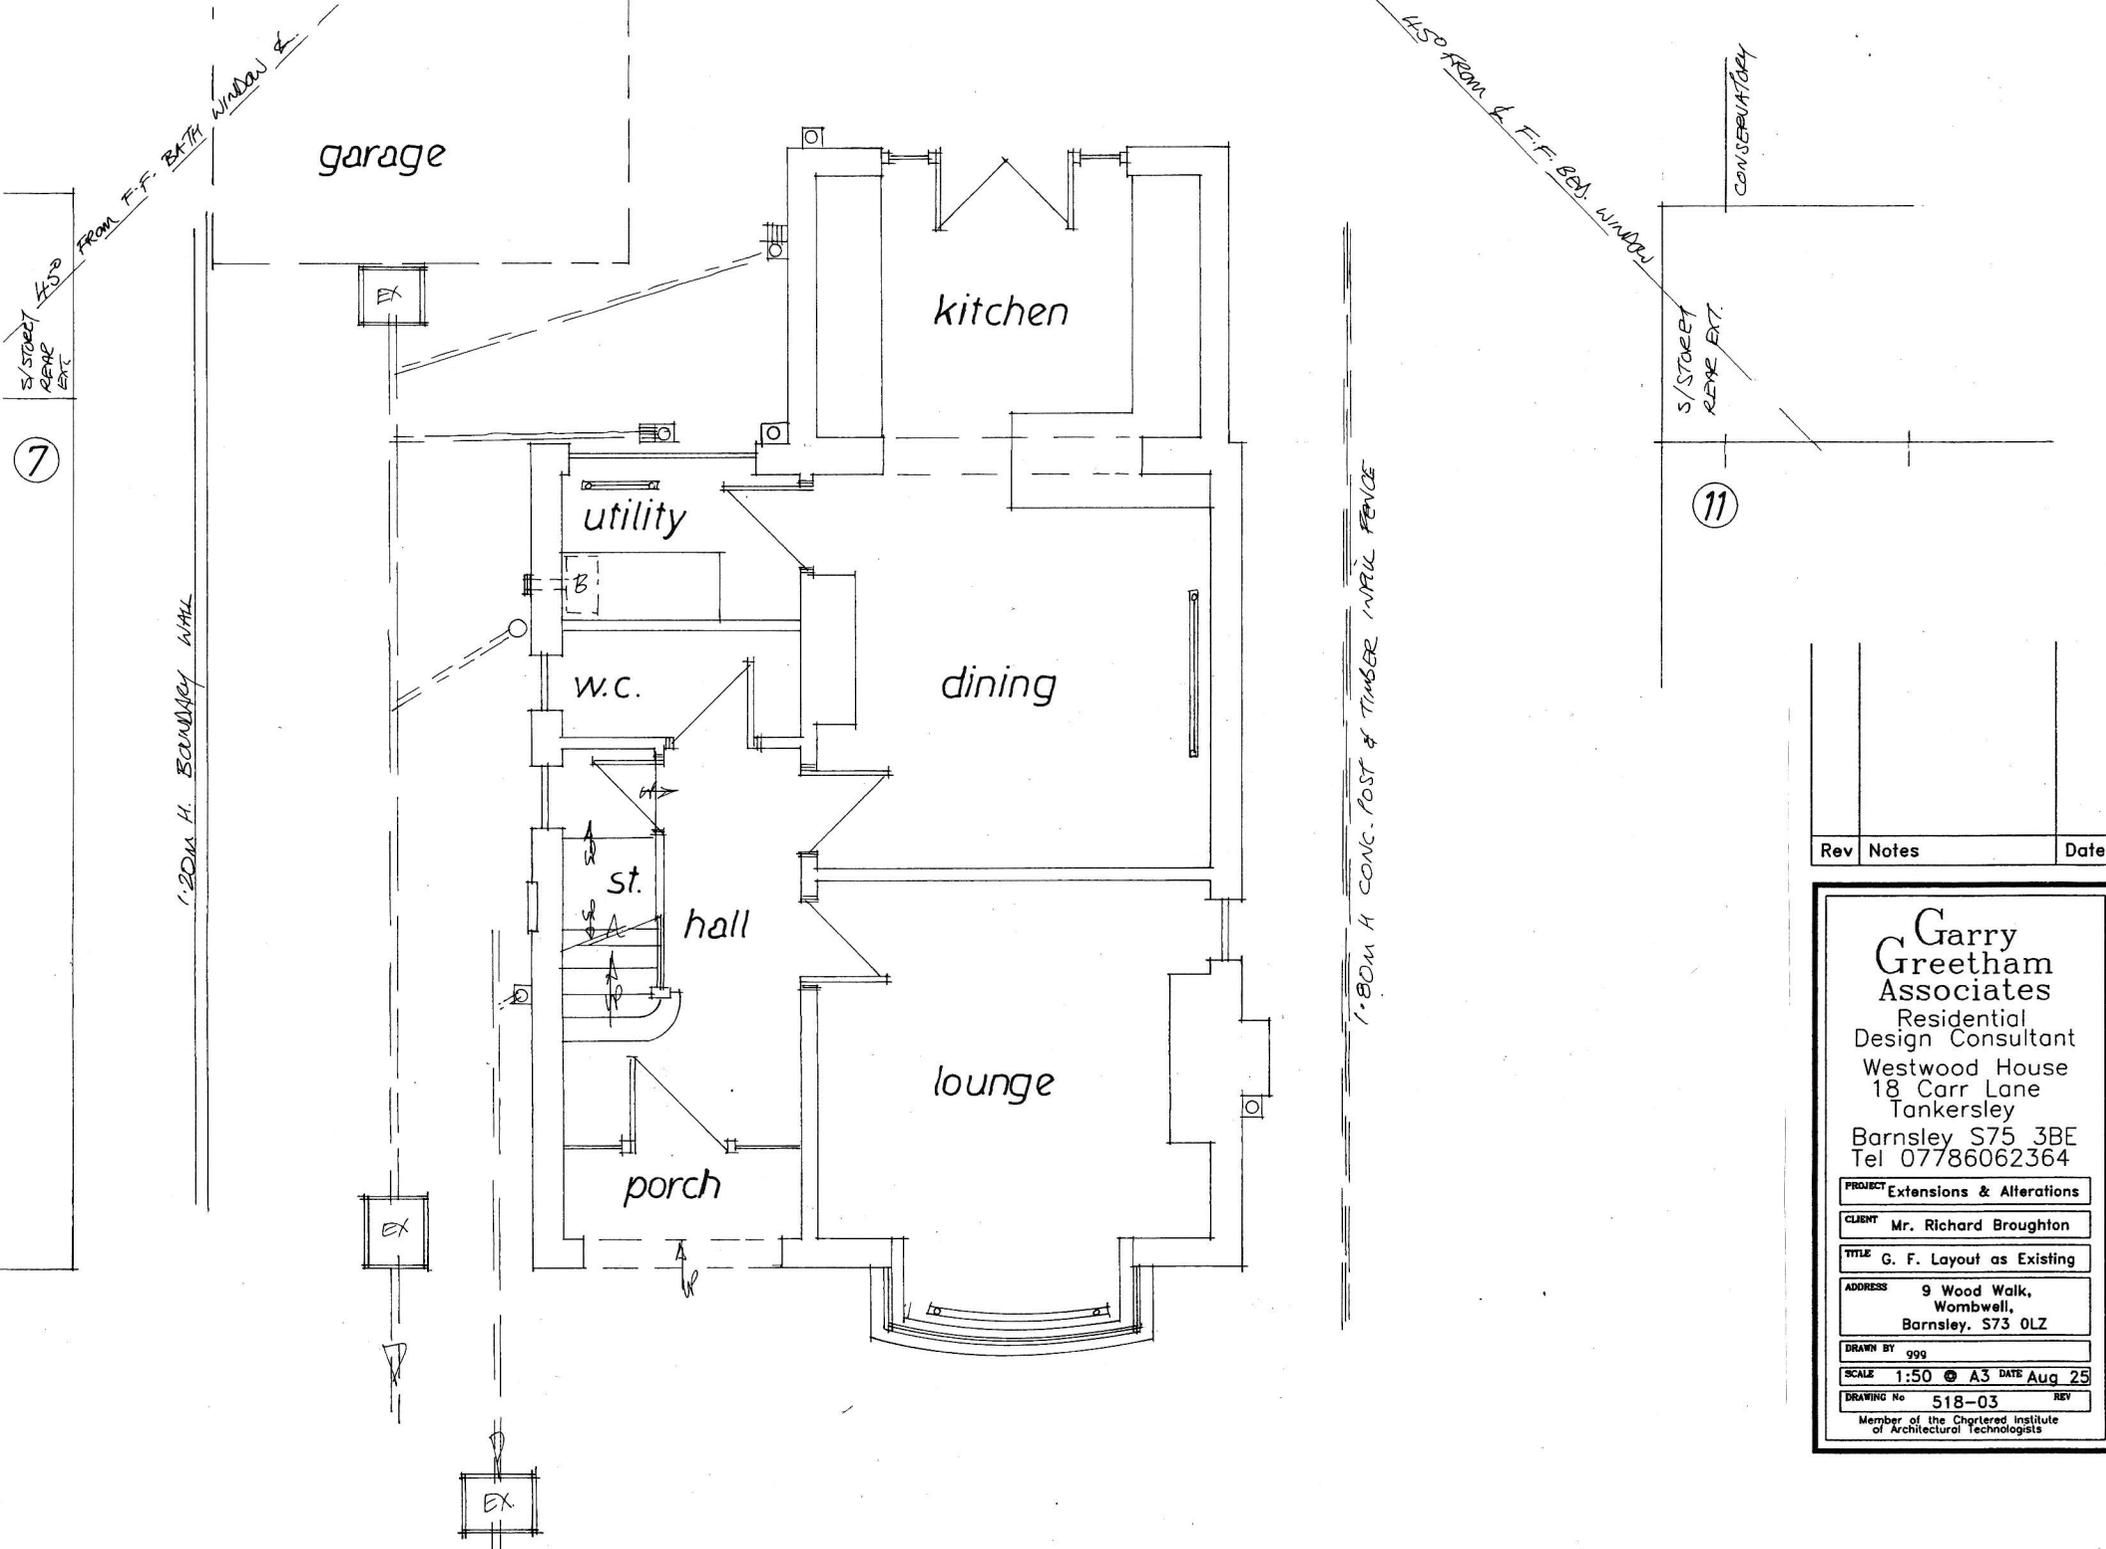


Rev	Notes	Date

Garry Greetham Associates
 Residential Design Consultant
 Westwood House
 18 Carr Lane
 Tankersley
 Barnsley S75 3BE
 Tel 07786062364

PROJECT Extensions & Alterations
CLIENT Mr. Richard Broughton
TITLE G. F. Layout as Existing
ADDRESS 9 Wood Walk, Wombwell, Barnsley, S73 0LZ
DRAWN BY 999
SCALE 1:50 @ A3 **DATE** Aug 25
DRAWING No 518-03 **REV**

Member of the Chartered Institute of Architectural Technologists

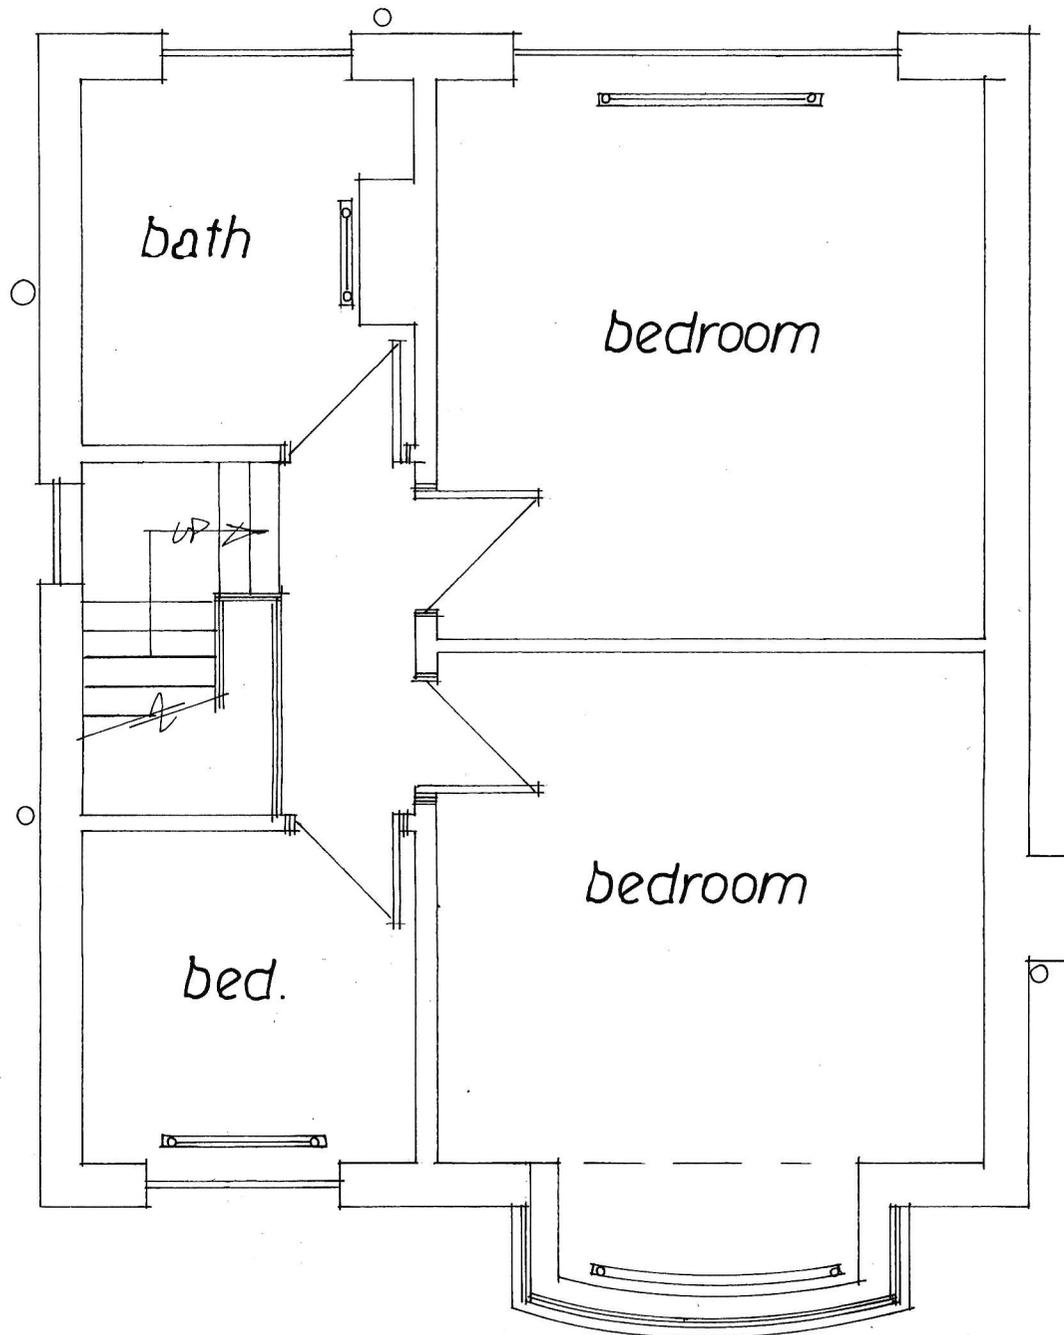

Rev	Notes	Date

Garry Greetham Associates
 Residential Design Consultant
 Westwood House
 18 Carr Lane
 Tankersley
 Barnsley S75 3BE
 Tel 07786062364


PROJECT	Extensions & Alterations
CLIENT	Mr. Richard Broughton
TITLE	F. F. Layout as Existing
ADDRESS	9 Wood Walk, Wombwell, Barnsley. S73 0LZ
DRAWN BY	999
SCALE	1:50 © A4 DATE Aug 25
DRAWING No	518-04 REV


Member of the Chartered Institute
 of Architectural Technologists

Rev	Notes	Date

Garry Greetham Associates
 Residential Design Consultant
 Westwood House
 18 Carr Lane
 Tankersley
 Barnsley S75 3BE
 Tel 07786062364

PROJECT	Extensions & Alterations
CLIENT	Mr. Richard Broughton
TITLE	G. F. Layout as Proposed
ADDRESS	9 Wood Walk, Wombwell, Barnsley, S73 0LZ
DRAWN BY	999
SCALE	1:50 @ A3 DATE Aug 25
DRAWING No	518-06 REV
Member of the Chartered Institute of Architectural Technologists	

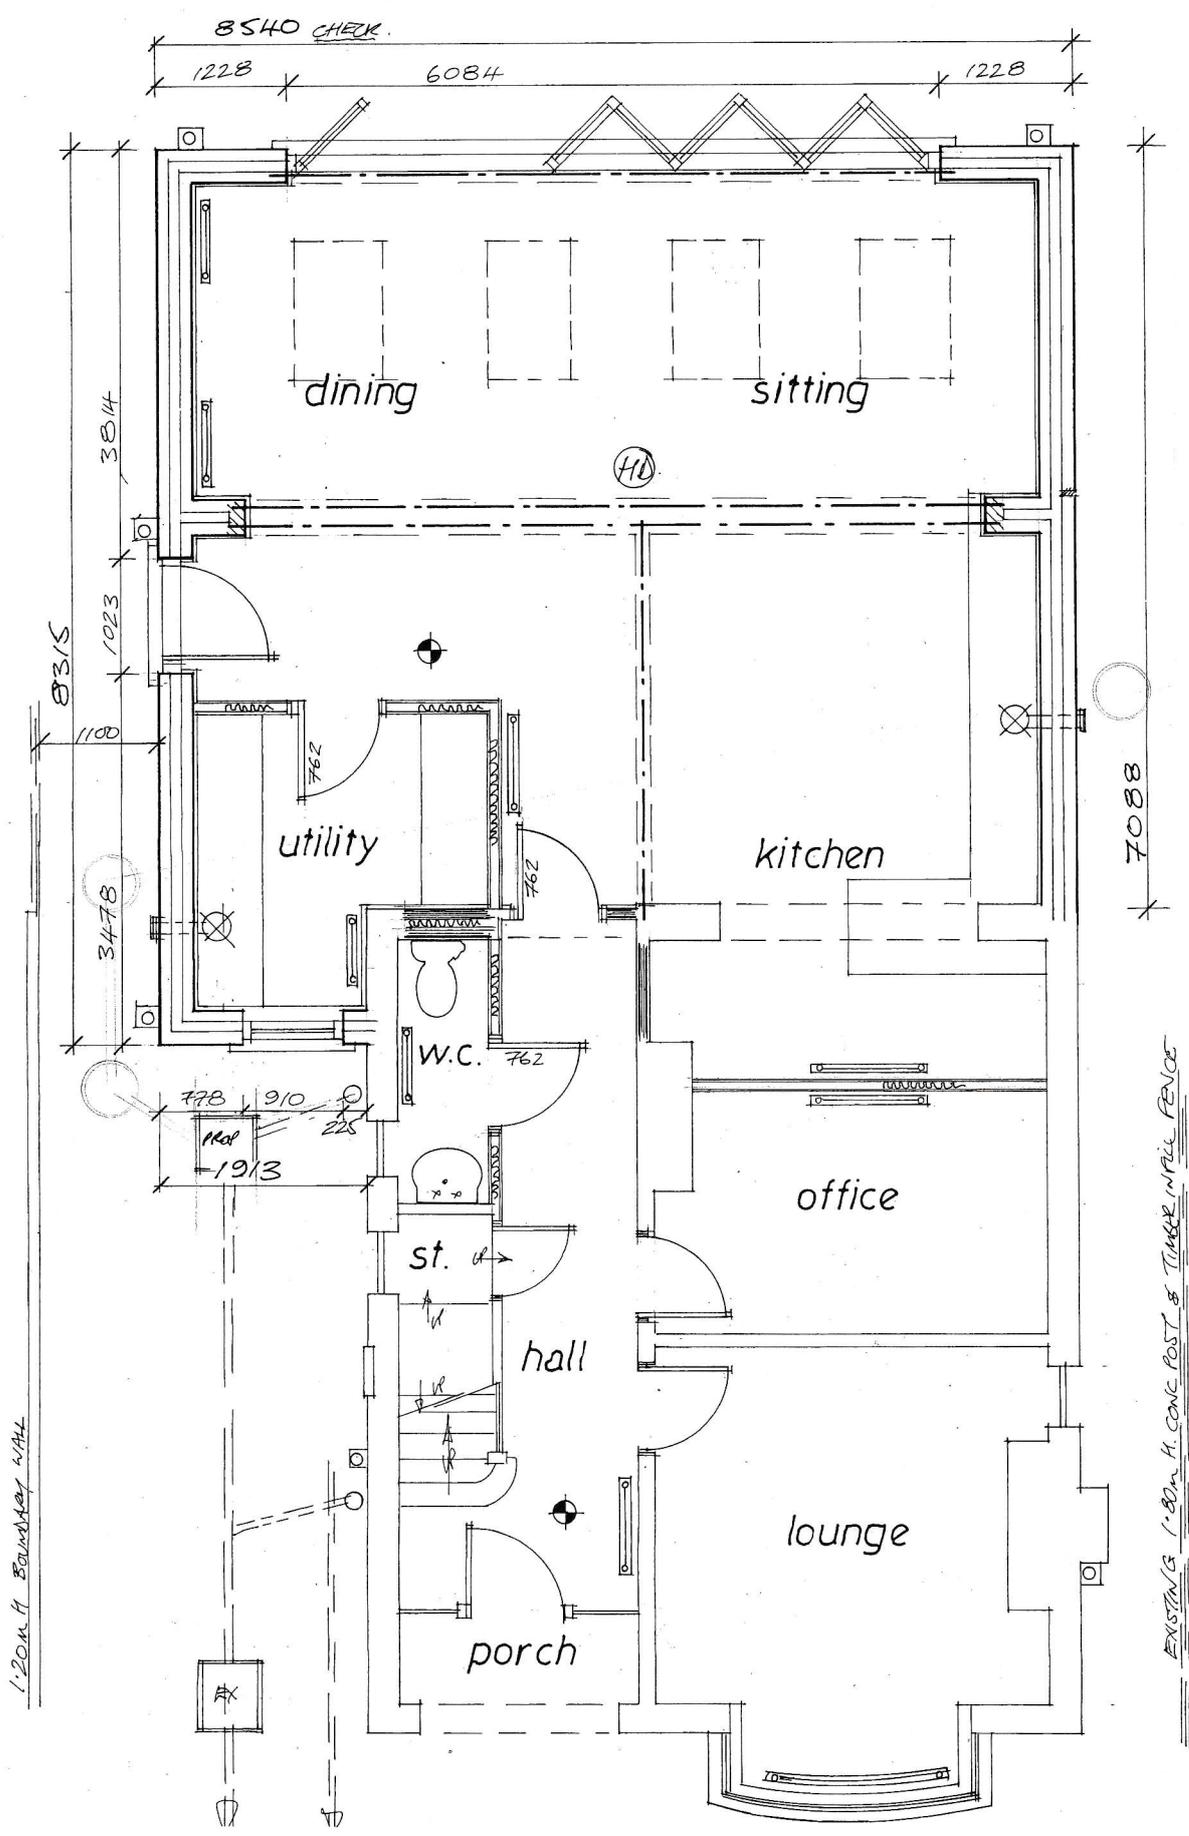

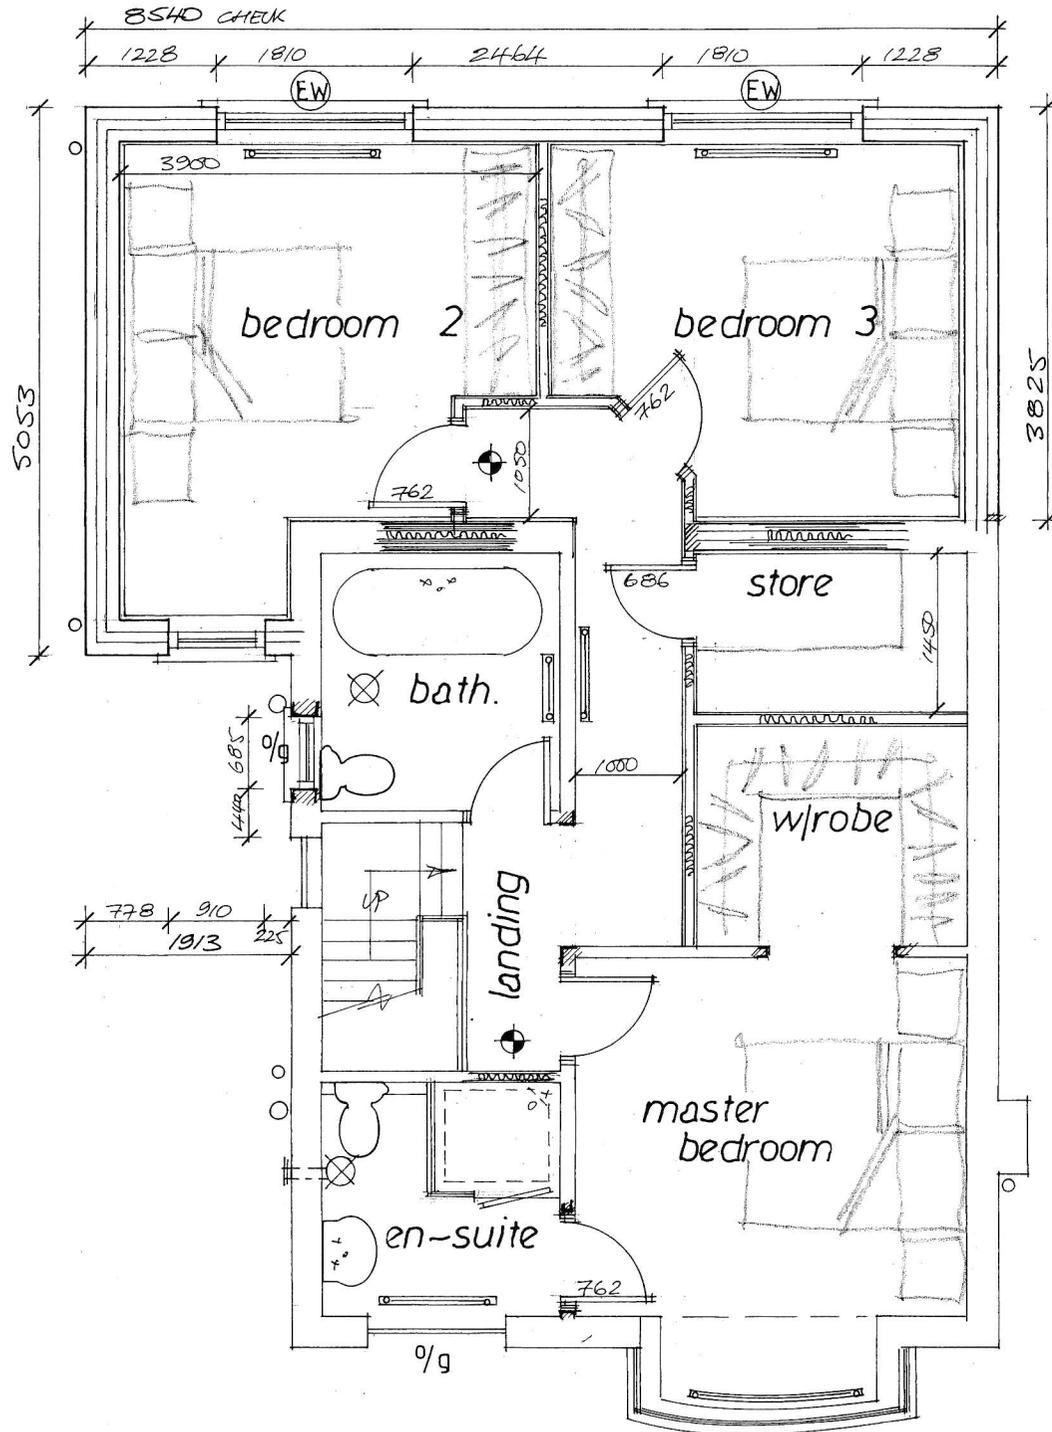

Rev	Notes	Date

Garry Greetham Associates
 Residential Design Consultant
 Westwood House
 18 Carr Lane
 Tankersley
 Barnsley S75 3BE
 Tel 07786062364

PROJECT Extensions & Alterations

CLIENT Mr. Richard Broughton

TITLE F. F. Layout As Proposed

ADDRESS 9 Wood Walk.
 Wombwell,
 Barnsley. S73 0LZ

DRAWN BY 999

SCALE 1:50 @ A3 DATE Aug 25

DRAWING No 518-07 REV

Member of the Chartered Institute of Architectural Technologists