




**NOTES:**

1. ALL DIMENSIONS ARE IN MILLIMETERS.
2. DO NOT SCALE FROM THIS DRAWING.
3. ALL DIMENSIONS TO BE VERIFIED ON SITE BEFORE CONSTRUCTION COMMENCES.
4. EXISTING SERVICE RUNS TO BE VERIFIED BY SITE INSPECTION.

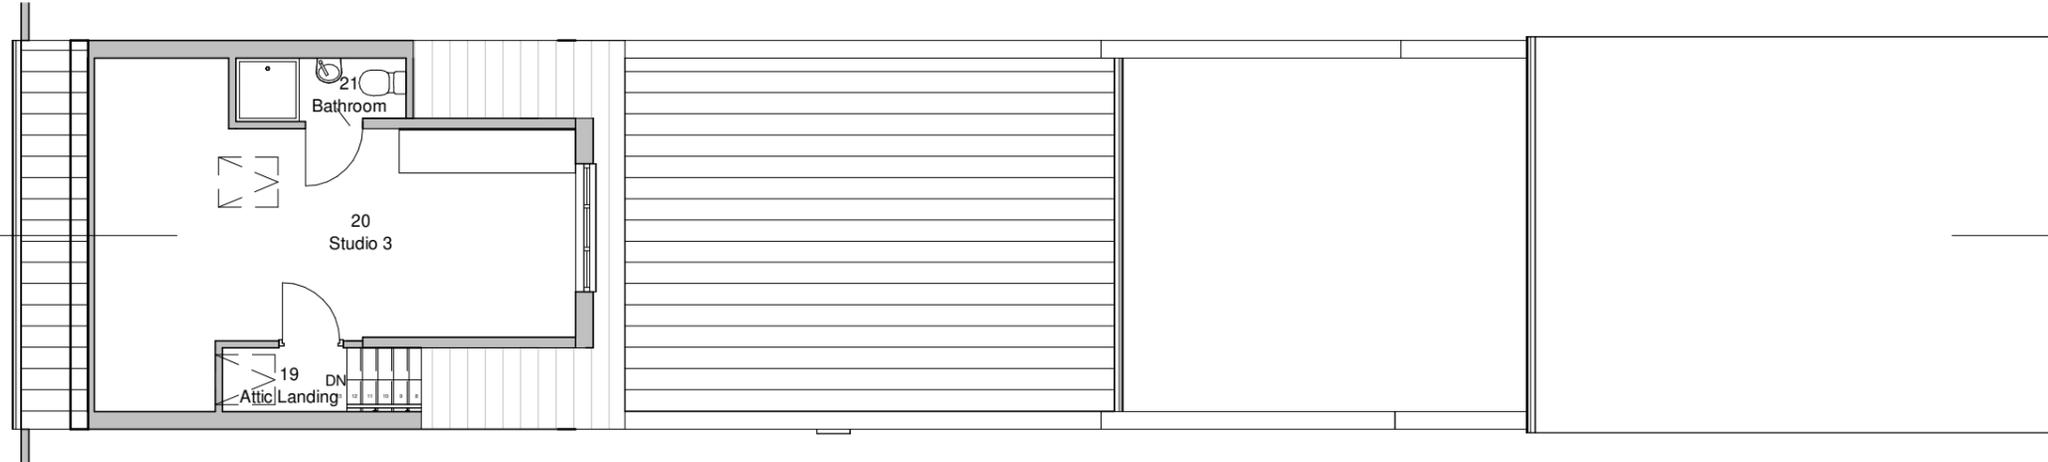



**02 Attic Plan Extg**

1 : 100

00 GF Room Schedule		
No	Name	Area
01	Confictionary Shop	45 m <sup>2</sup>
02	Staff Room	23 m <sup>2</sup>
03	Shop Store	16 m <sup>2</sup>
04	General Store	20 m <sup>2</sup>
05	WC	2 m <sup>2</sup>
06	Rear Entrance	7 m <sup>2</sup>
07	Studio 4 Entrance	14 m <sup>2</sup>
08	Entrance Lobby	5 m <sup>2</sup>

FF Room Schedule		
No	Name	Area
09	FF Landing Lobby	6 m <sup>2</sup>
10	Store	1 m <sup>2</sup>
11	Studio 1	25 m <sup>2</sup>
12	Store	1 m <sup>2</sup>
13	Electric Cupd	0 m <sup>2</sup>
15	Studio 2	28 m <sup>2</sup>
16	Bathroom	3 m <sup>2</sup>
17	FLAT 4	15 m <sup>2</sup>
18	Studio 4 Room 2	18 m <sup>2</sup>

ATTIC Room Schedule		
No	Name	Area
19	Attic Landing	2.4 m <sup>2</sup>
20	Studio 3	27.2 m <sup>2</sup>
21	Bathroom	2.0 m <sup>2</sup>

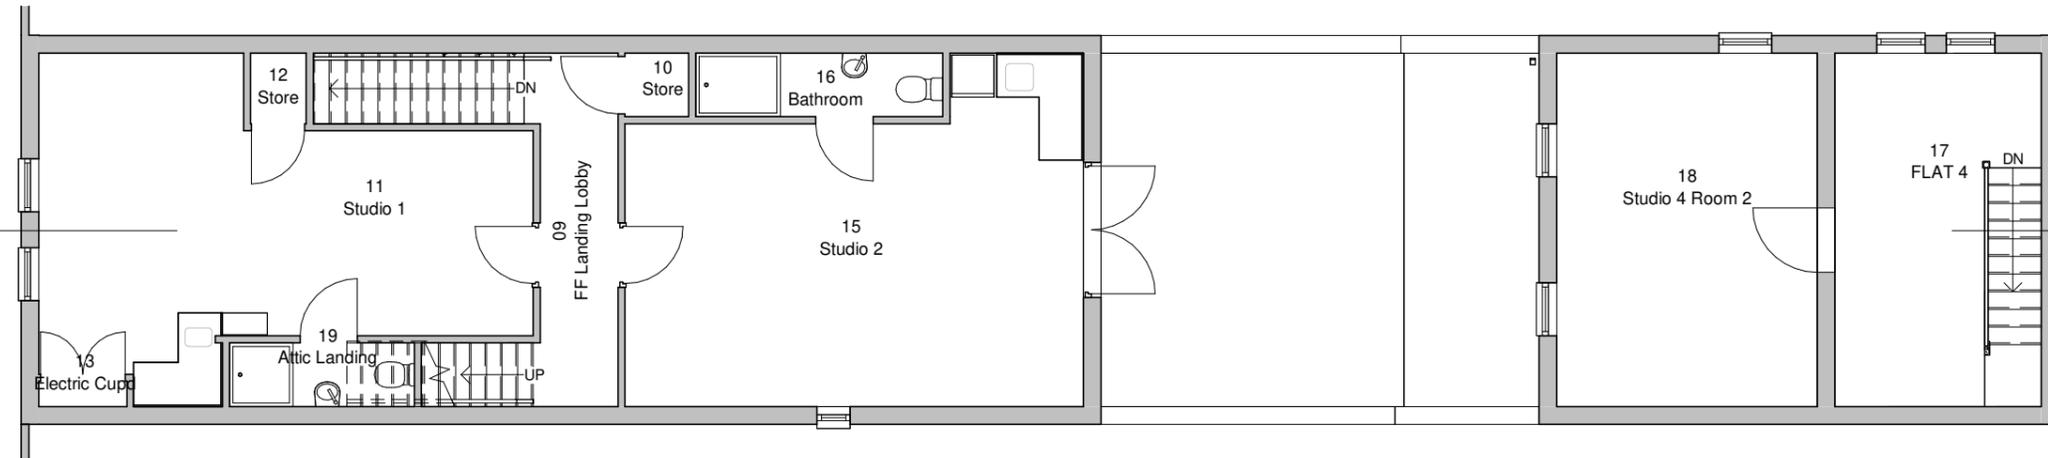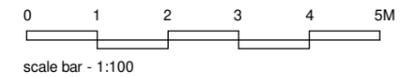

**01 FF Plan Extg**

1 : 100

No	Description	Date

PURPOSE OF ISSUE


**SLS ARCHITECTS.**  
 34, BRIARFIELD GARDENS  
 DALTON  
 HUDDERSFIELD.  
 HD6 5JN.  
 e: sharafsheri@hotmail.com  
 t: 07867 971 951

PROJECT  
**20, HIGH STREET, WOMBWELL,  
 BARNLSLEY. S73 0AA.**

SHEET  
**EXISTING BUILDING PLANS.**

CLIENT  
**GO INVESTMENT FINANCE LTD**

Date 17/07/2025	Project number 2507-73	Scale (@ A3) 1:100
Drawn by SLS	DRWAING NUMBER 20-PL-AR01	REV
Checked by SLS		

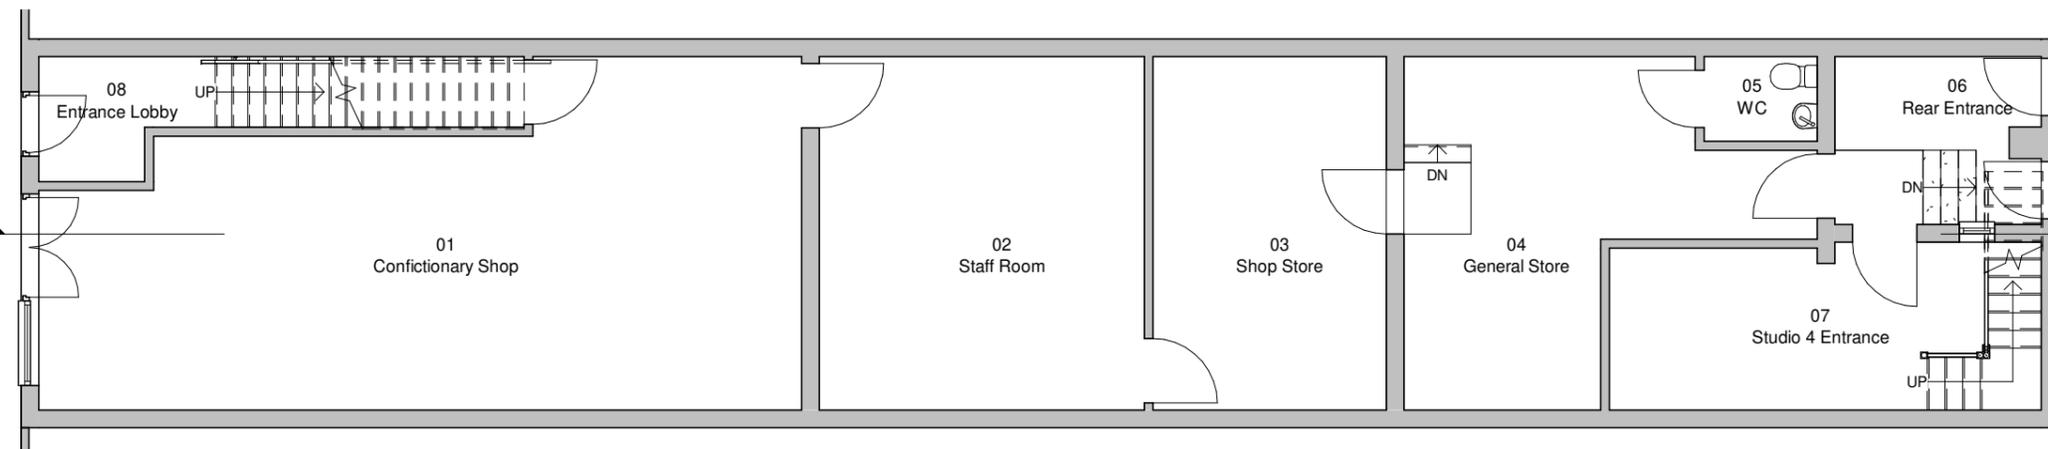

**00 GF Plan Extg**

1 : 100