

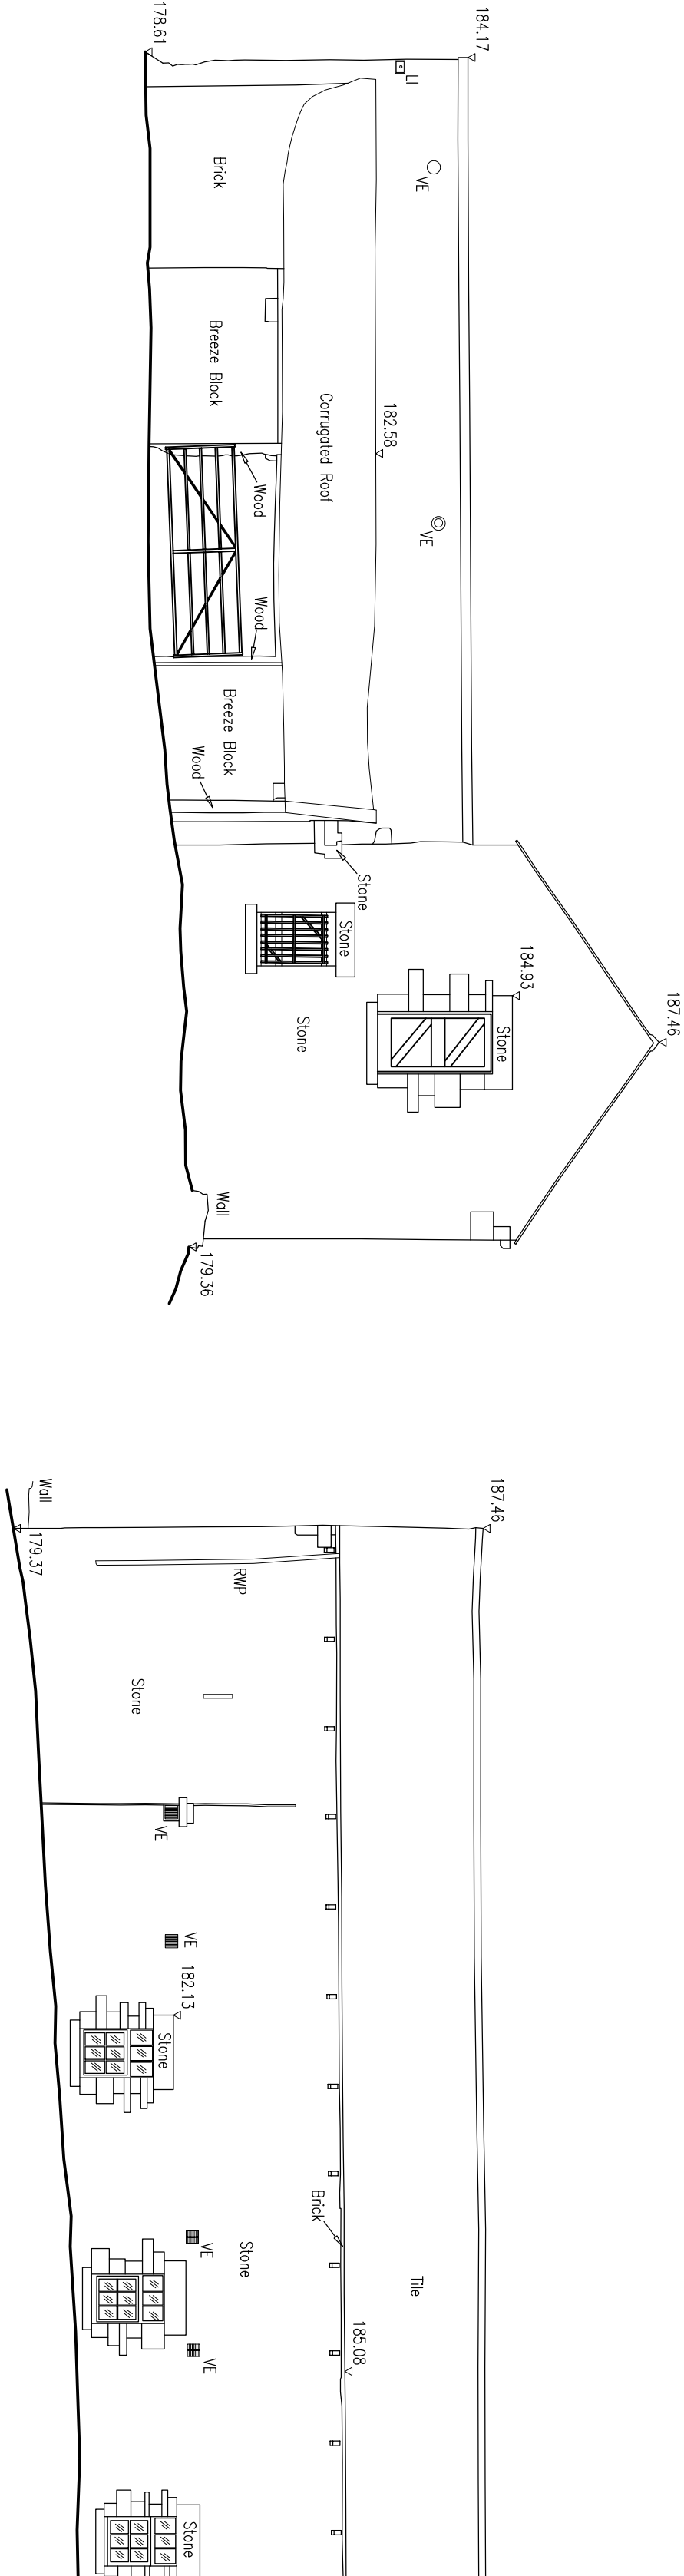


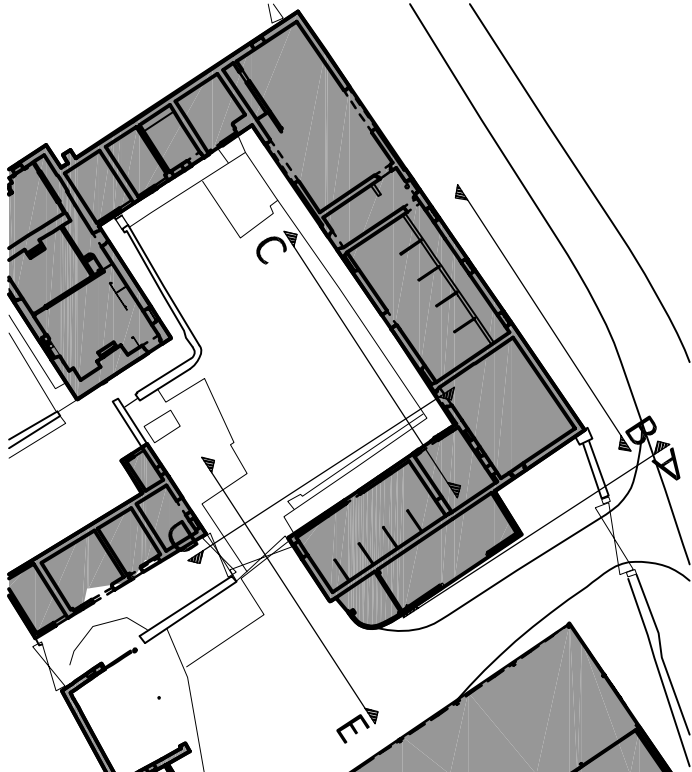


A Existing Barnside Elevation A
Scale: 1:100


B Existing Barnside Elevation B
Scale: 1:100

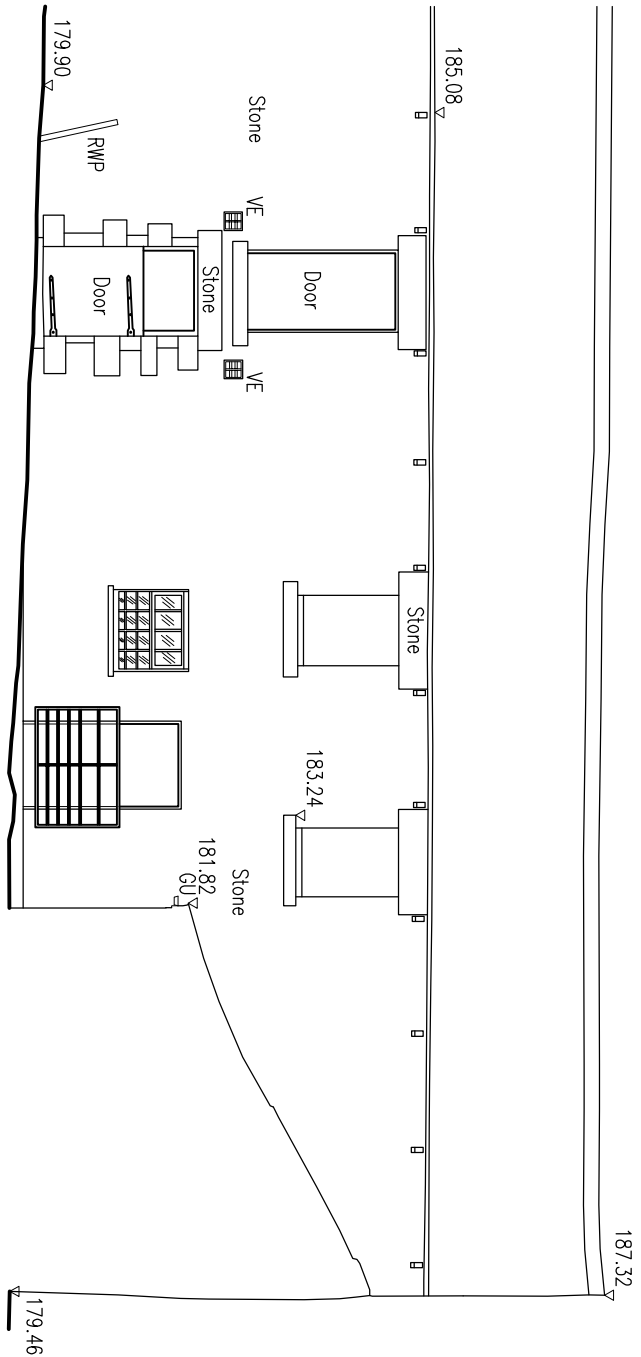

C Existing Barnside Elevation C
Scale: 1:100

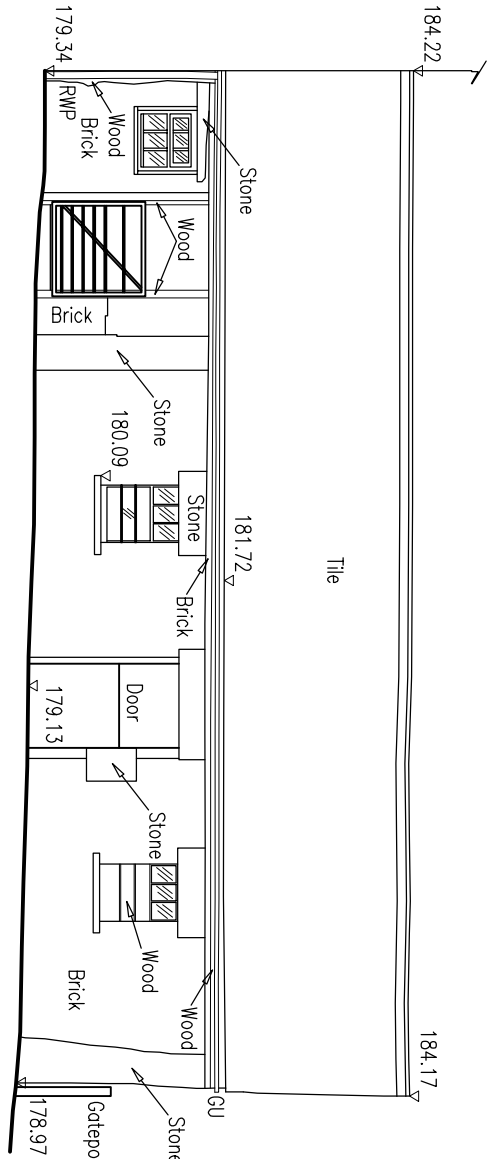

D Existing Barnside Elevation D
Scale: 1:100

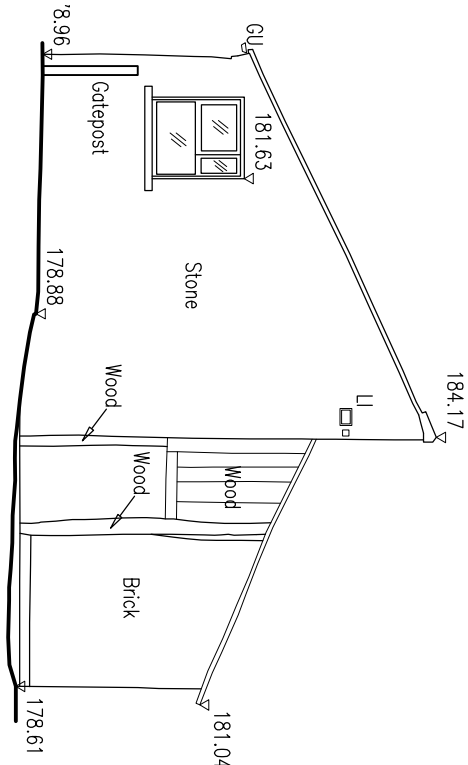

E Existing Barnside Elevation E
Scale: 1:100

