


FIRST FLOOR
TYPE B
1:50

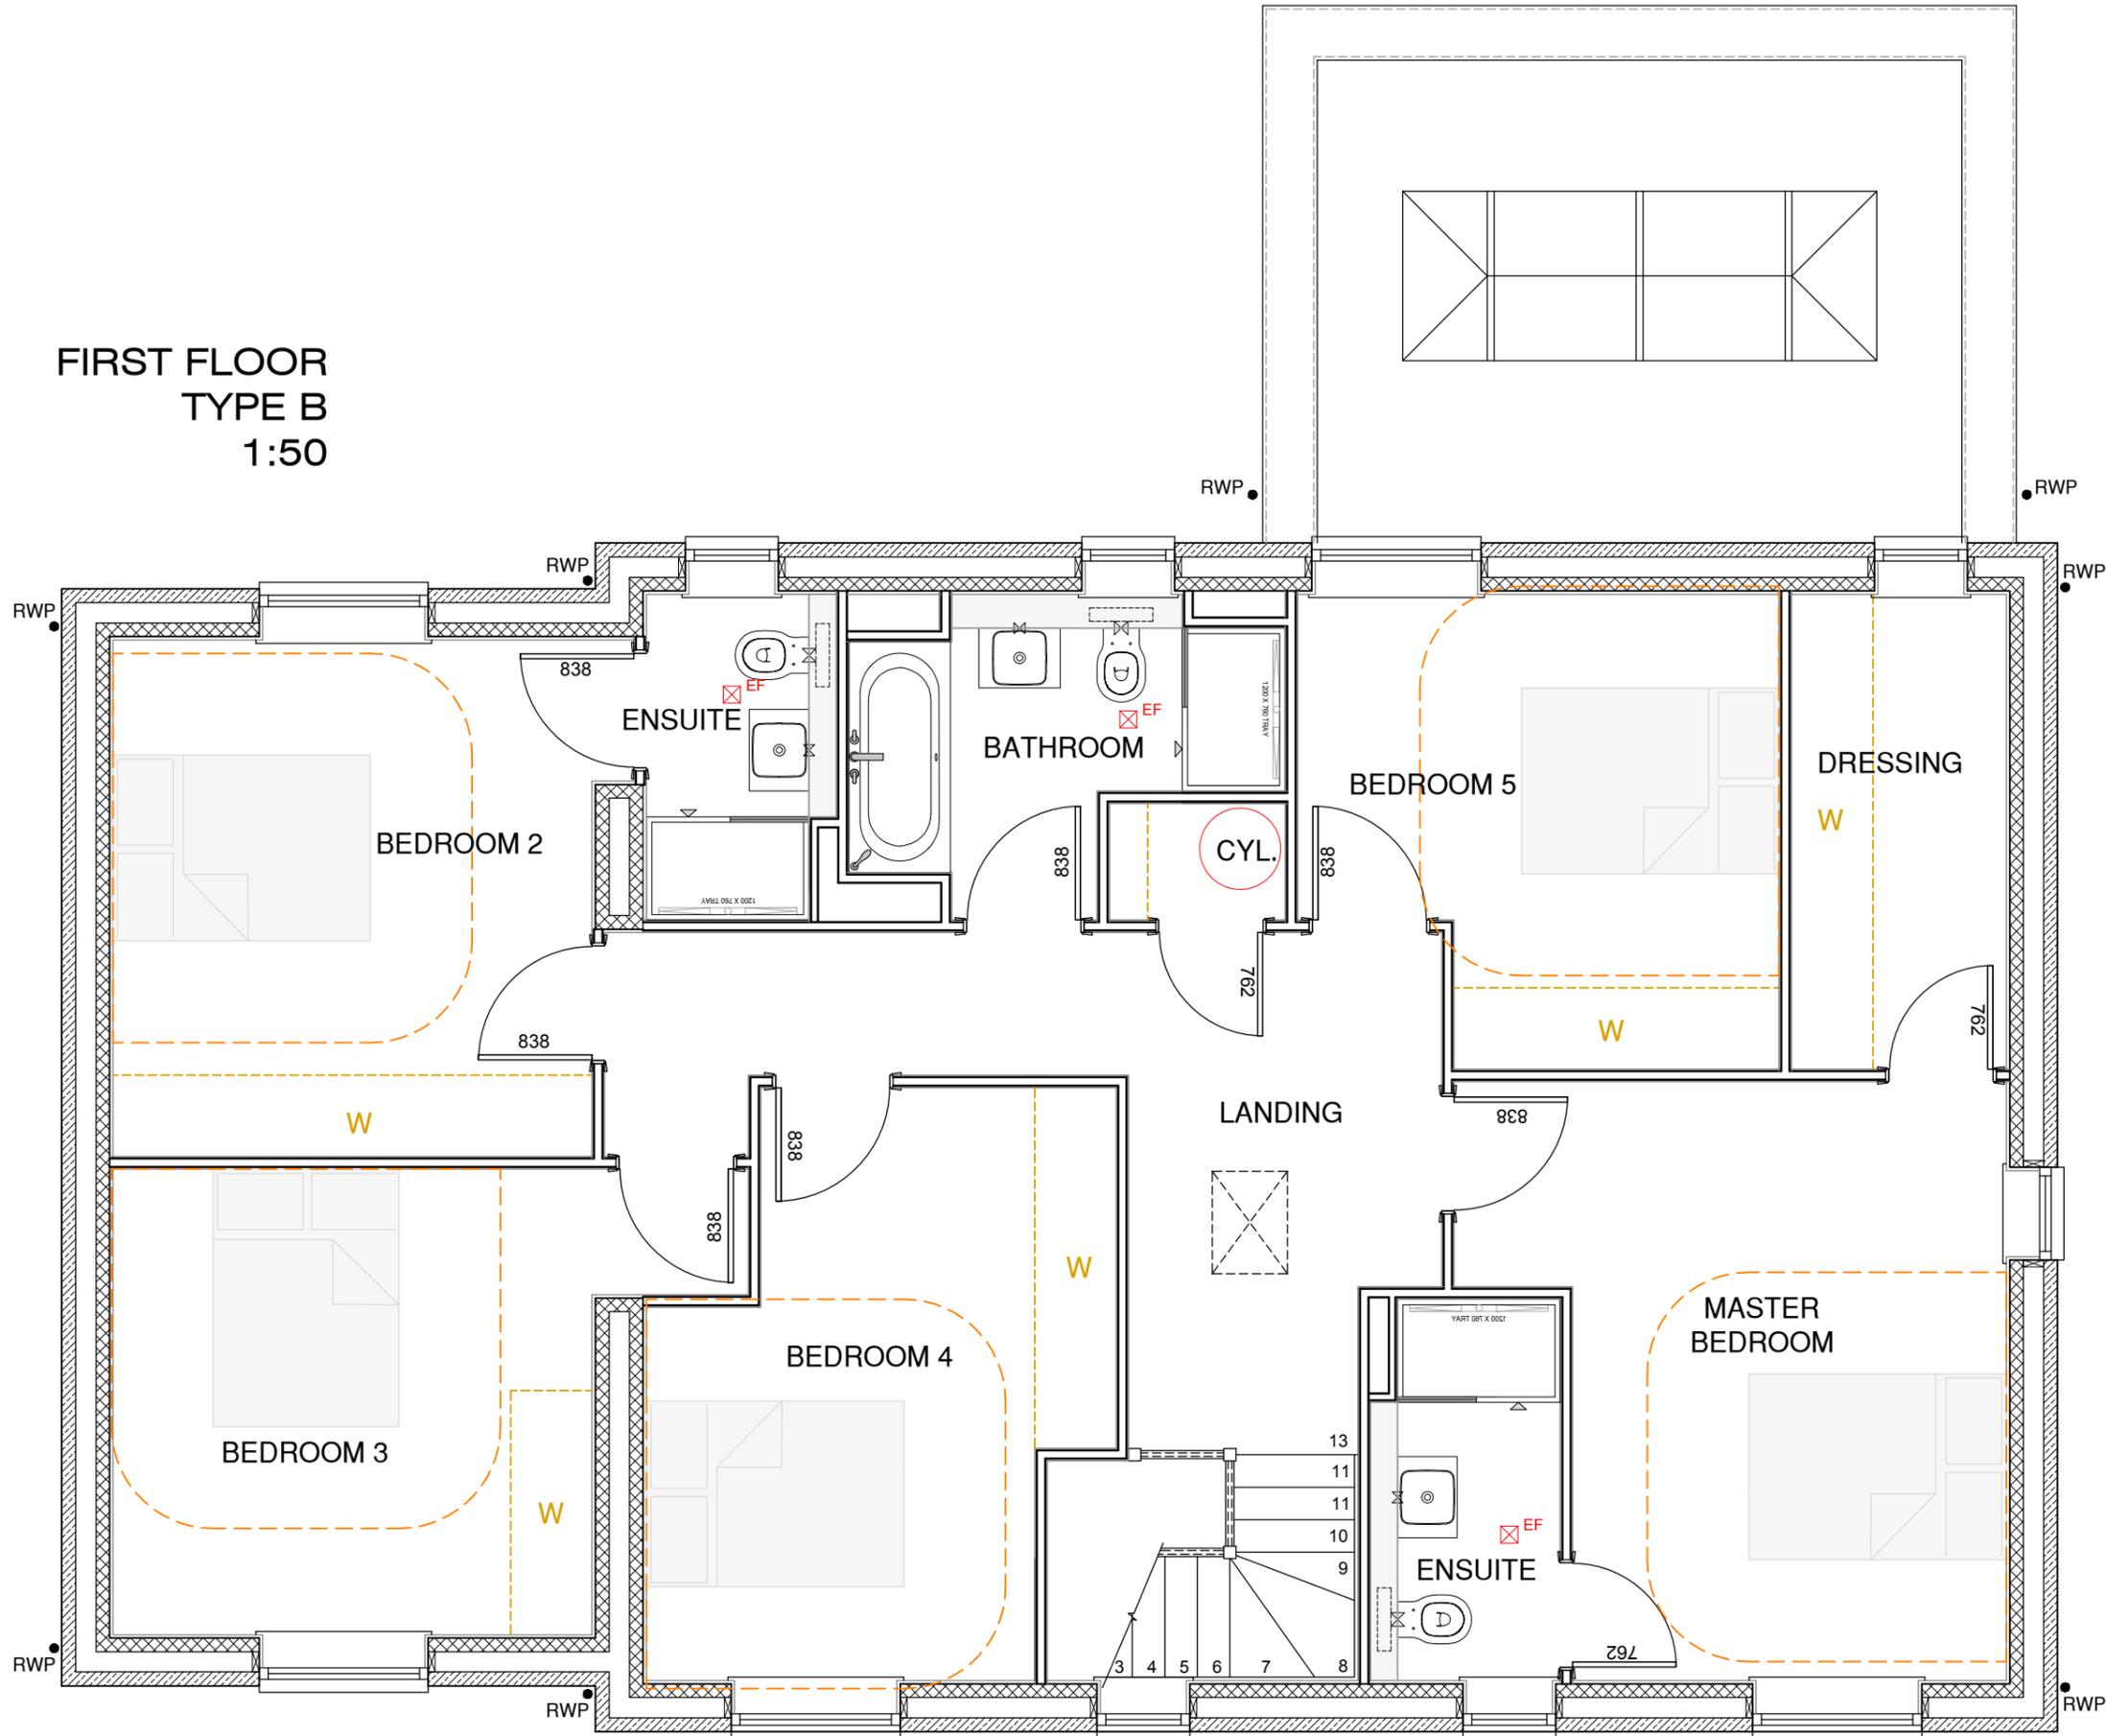

Scale @ A3	1:50	Date	15/07/25
Drawn	MF	Checked	
Drawing No. BH-TYPE-B-003		Rev.	

Hill Top House, Hill Top, Newmillerdam,
Wakefield, WF2 6QB
T: 07710394783
E: info@syndicatedesignltd.co.uk

syndicate design limited
architectural solutions

Drawing :
FIRST FLOOR
HOUSE TYPE B

Client :
Project : BOWER HILL
OXSPRING SHEFFIELD