


Location Plan

Site Address: Hoyland Hall Residential And Nursing Home, Market Street, Hoyland, Barnsley, S74 0EX

Date Produced: 13-Oct-2025

Scale: 1:1250 @A3

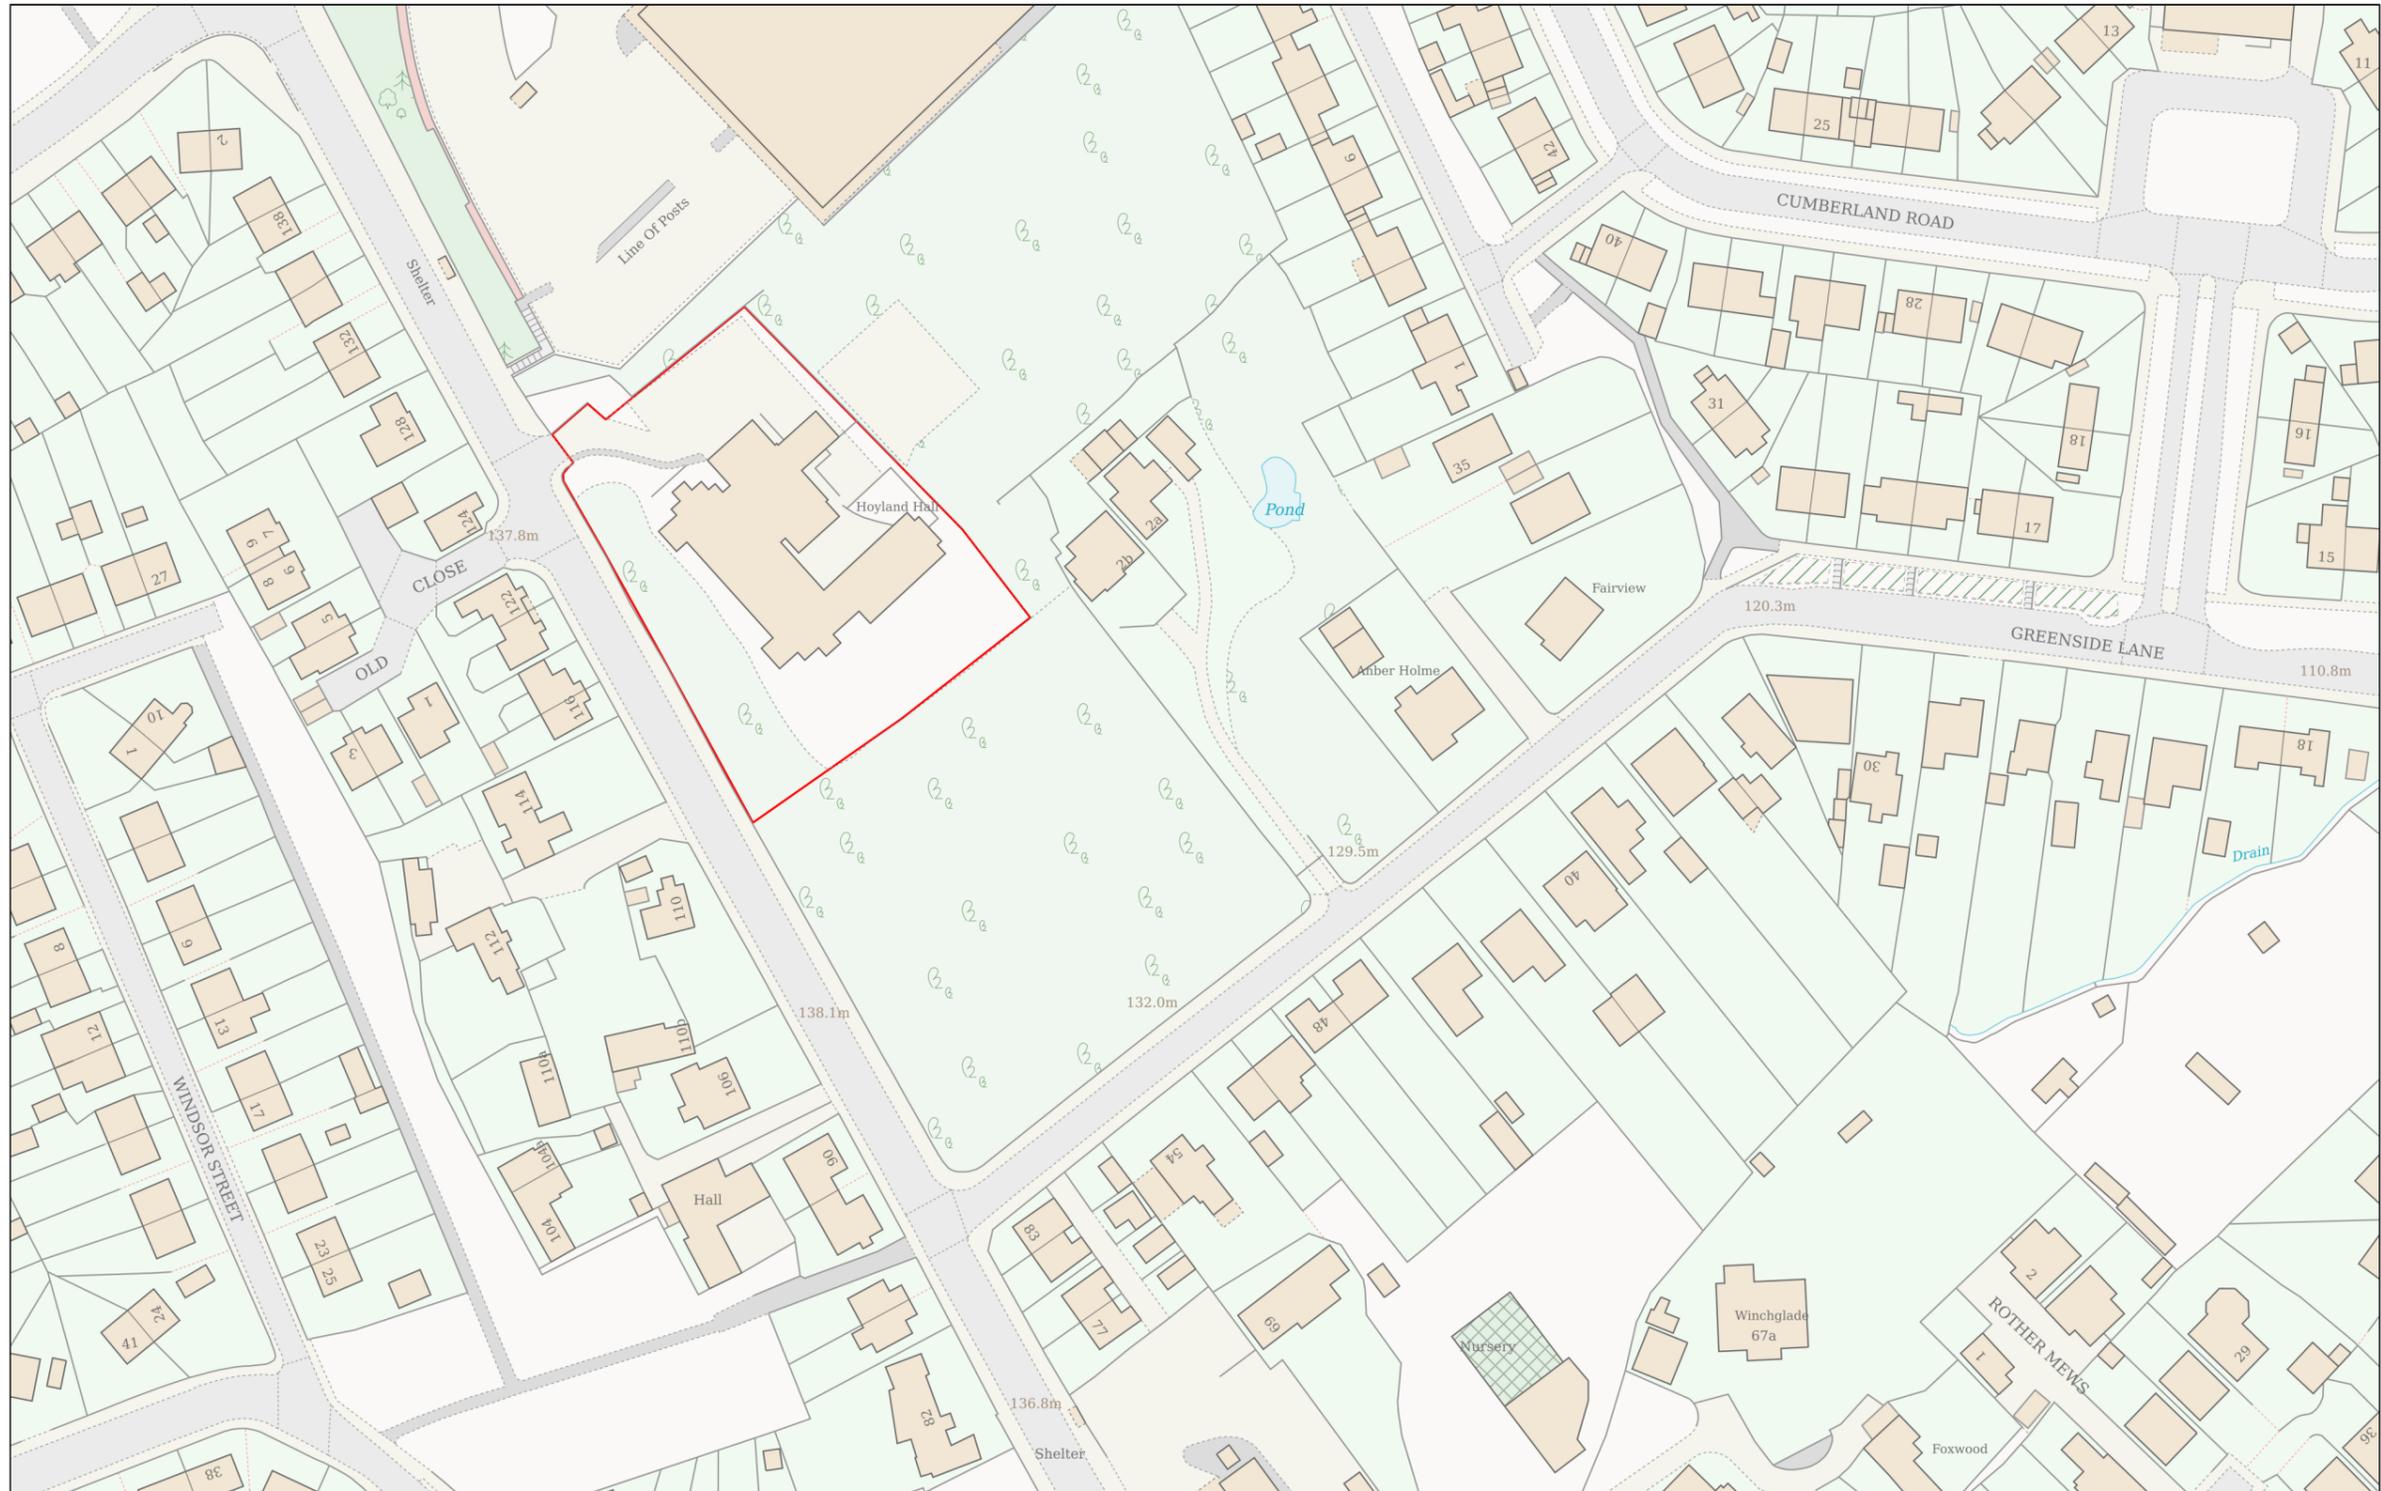

Planning Portal Reference: PP-14405661v1

