




North Boundary Elevation - As Existing
Scale 1:150

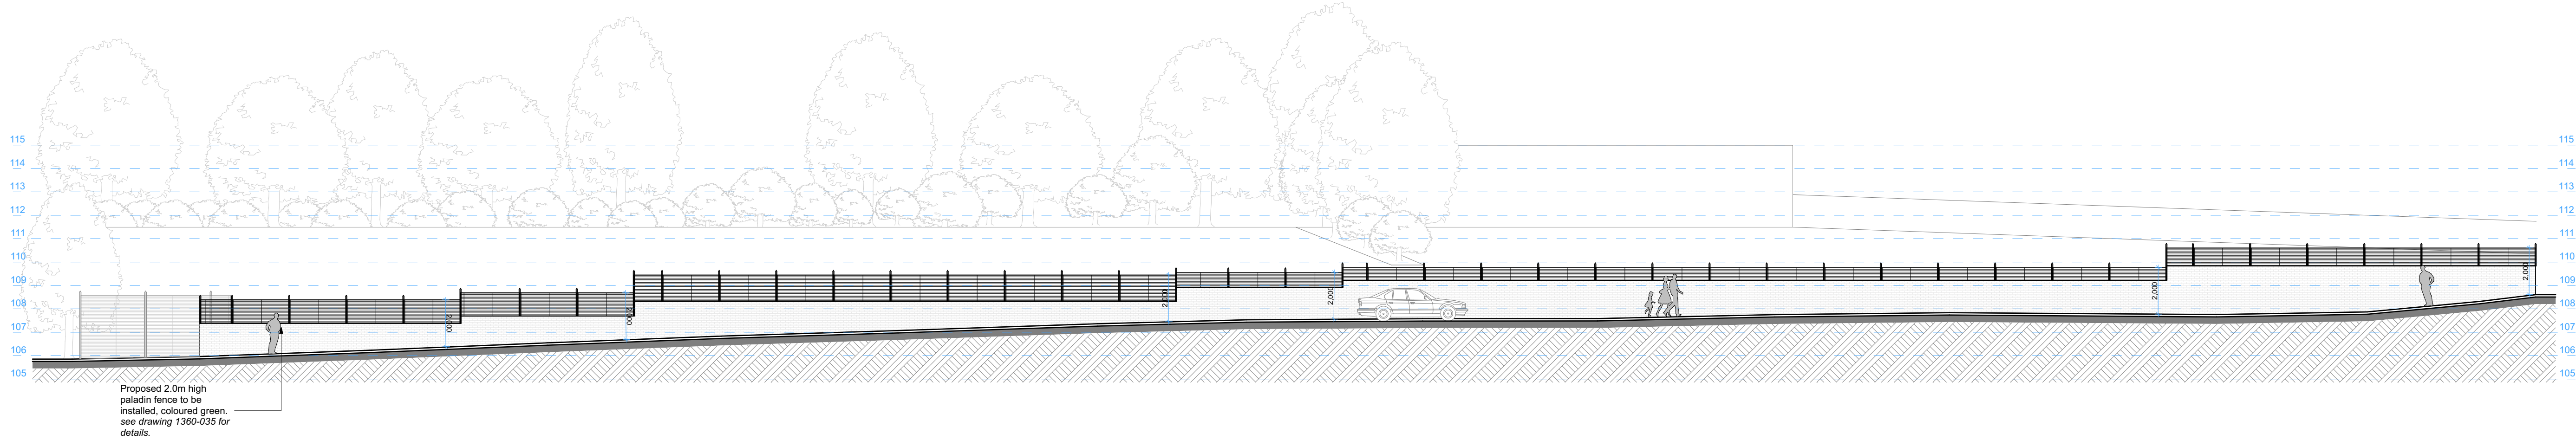

North Boundary Elevation - As Proposed
Scale 1:150

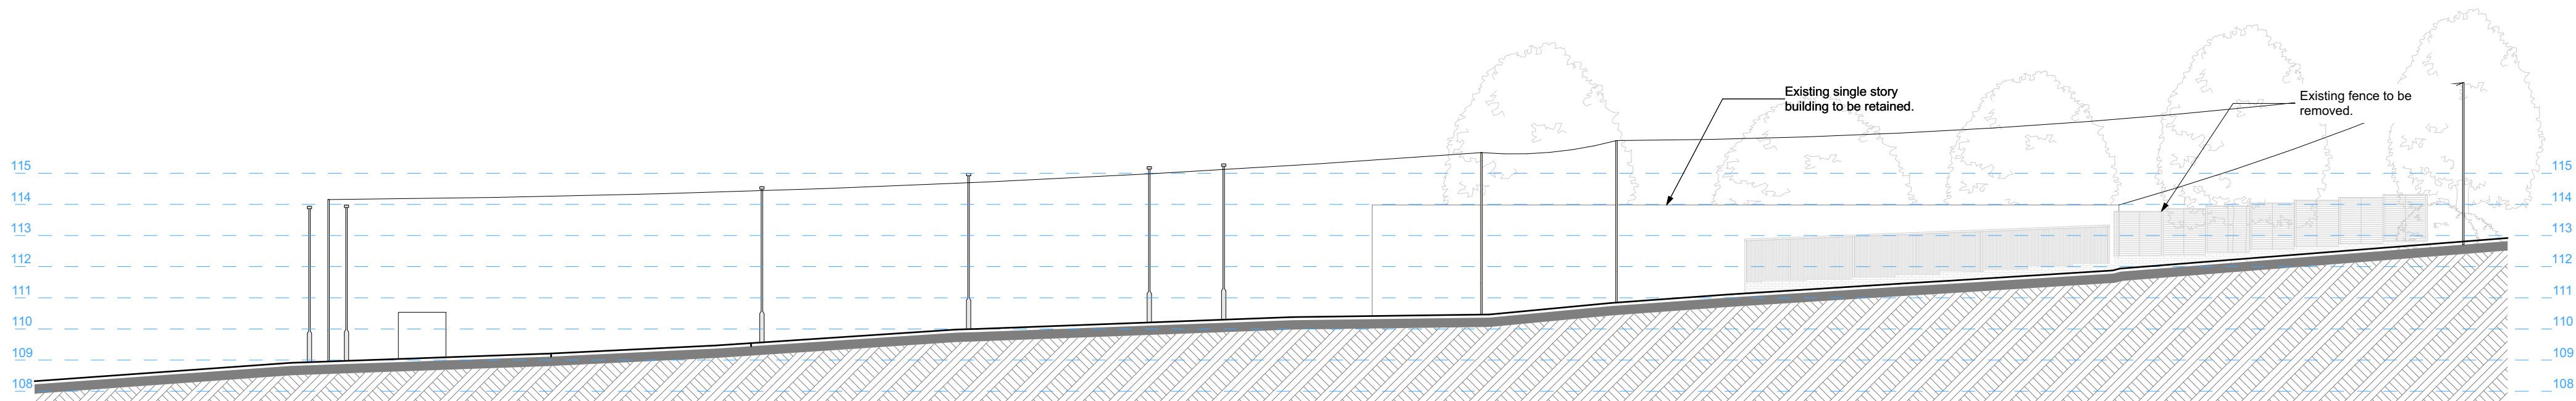

South West Boundary Elevation - As Existing
Scale 1:150

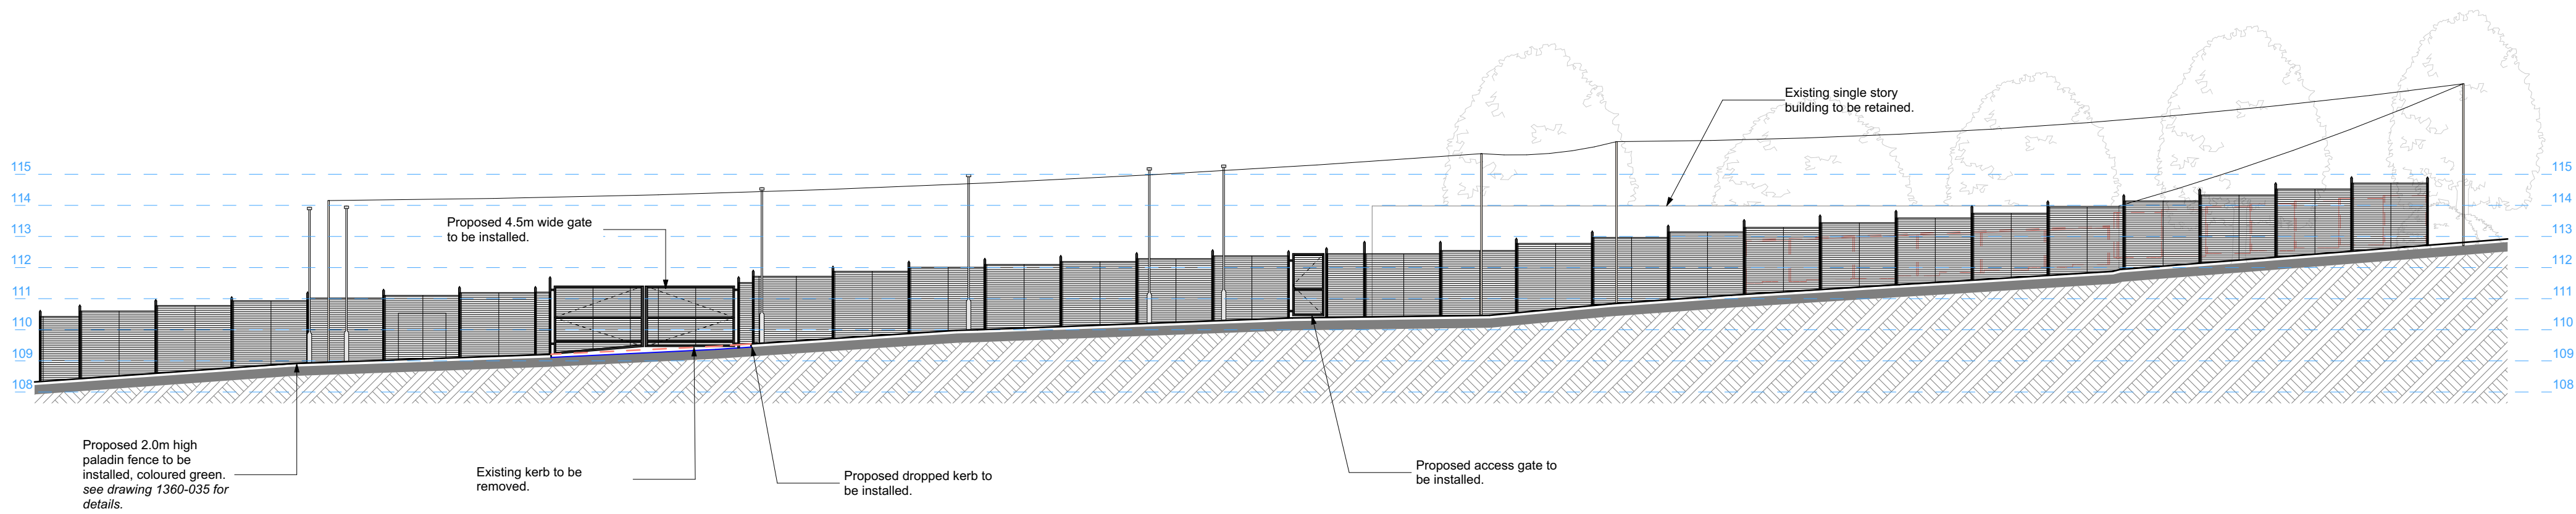

Southern West Boundary Elevation - As Proposed
Scale 1:150

Rev B	General Amendments	30.03.25
Rev A	Dimensions displayed and fence height ammended	28.02.25
Revision	Description	Date



Project Title
Repurposing and Redeveloping John Street Car Park
into an Interim Home to School Mini Bus Depot
John Street
Barnsley
S70 1LL

Drawing Title
Boundary Elevations - As Existing and
Proposed

JANUS Architecture			
Gateway Studio, Unit 3A, Link 606 Business Park, Staithegate Lane, Bradford, BD6 1YA +44 (0) 1274 424 884 www.janusarchitecture.co.uk			
Drawing Status PLANNING	Scales 1:150	Size A1	Date FEB '25
Drawing Number 1360-034	Revision B		