




First Floor Plan - 1:50

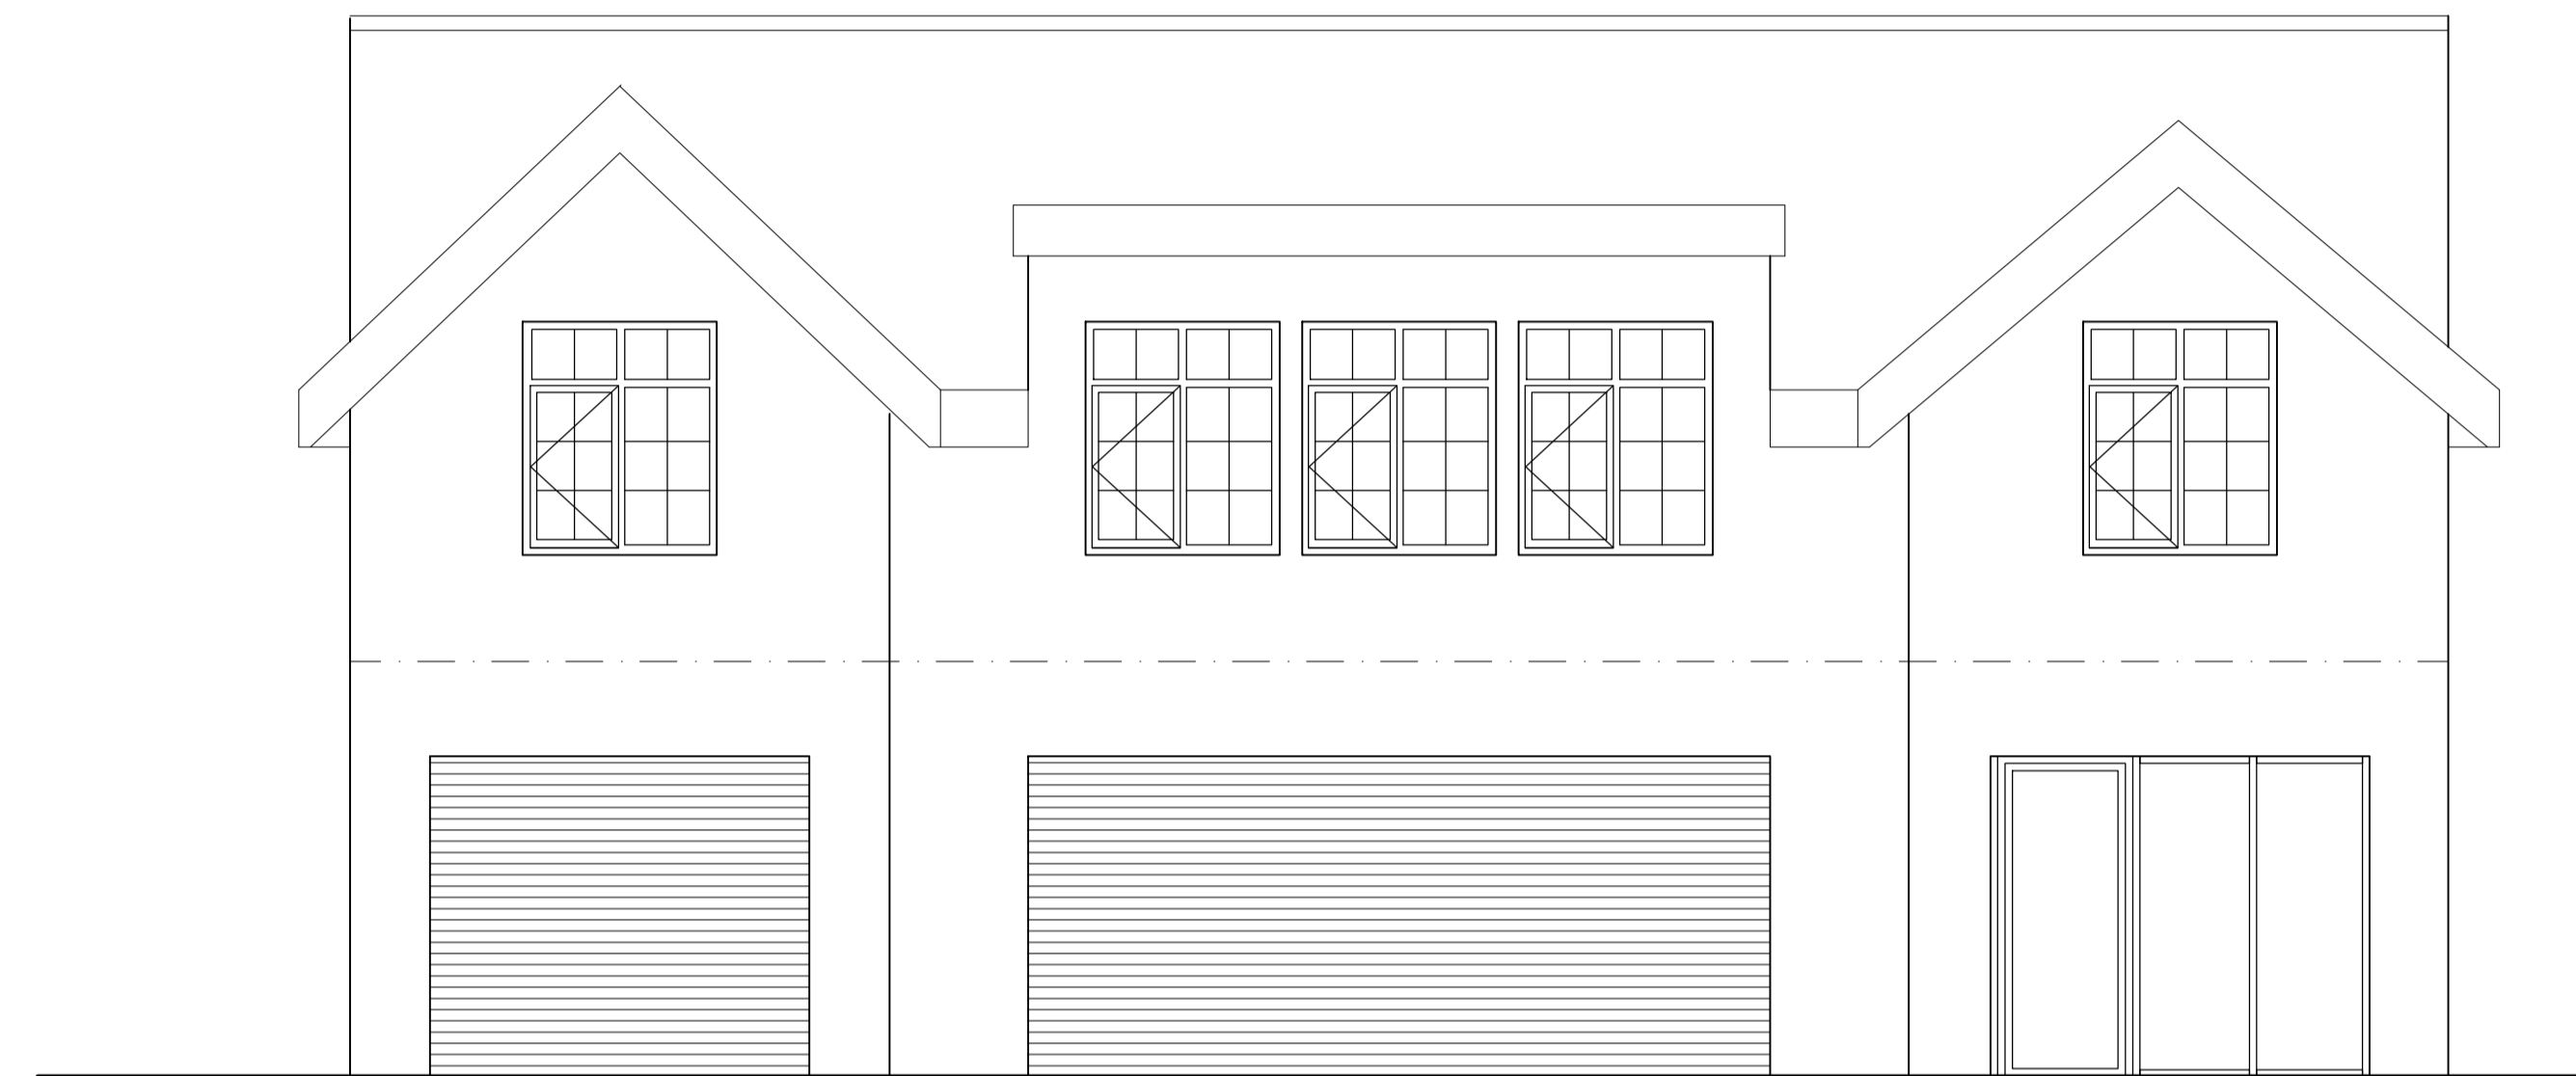

Proposed Elevation - 1:50

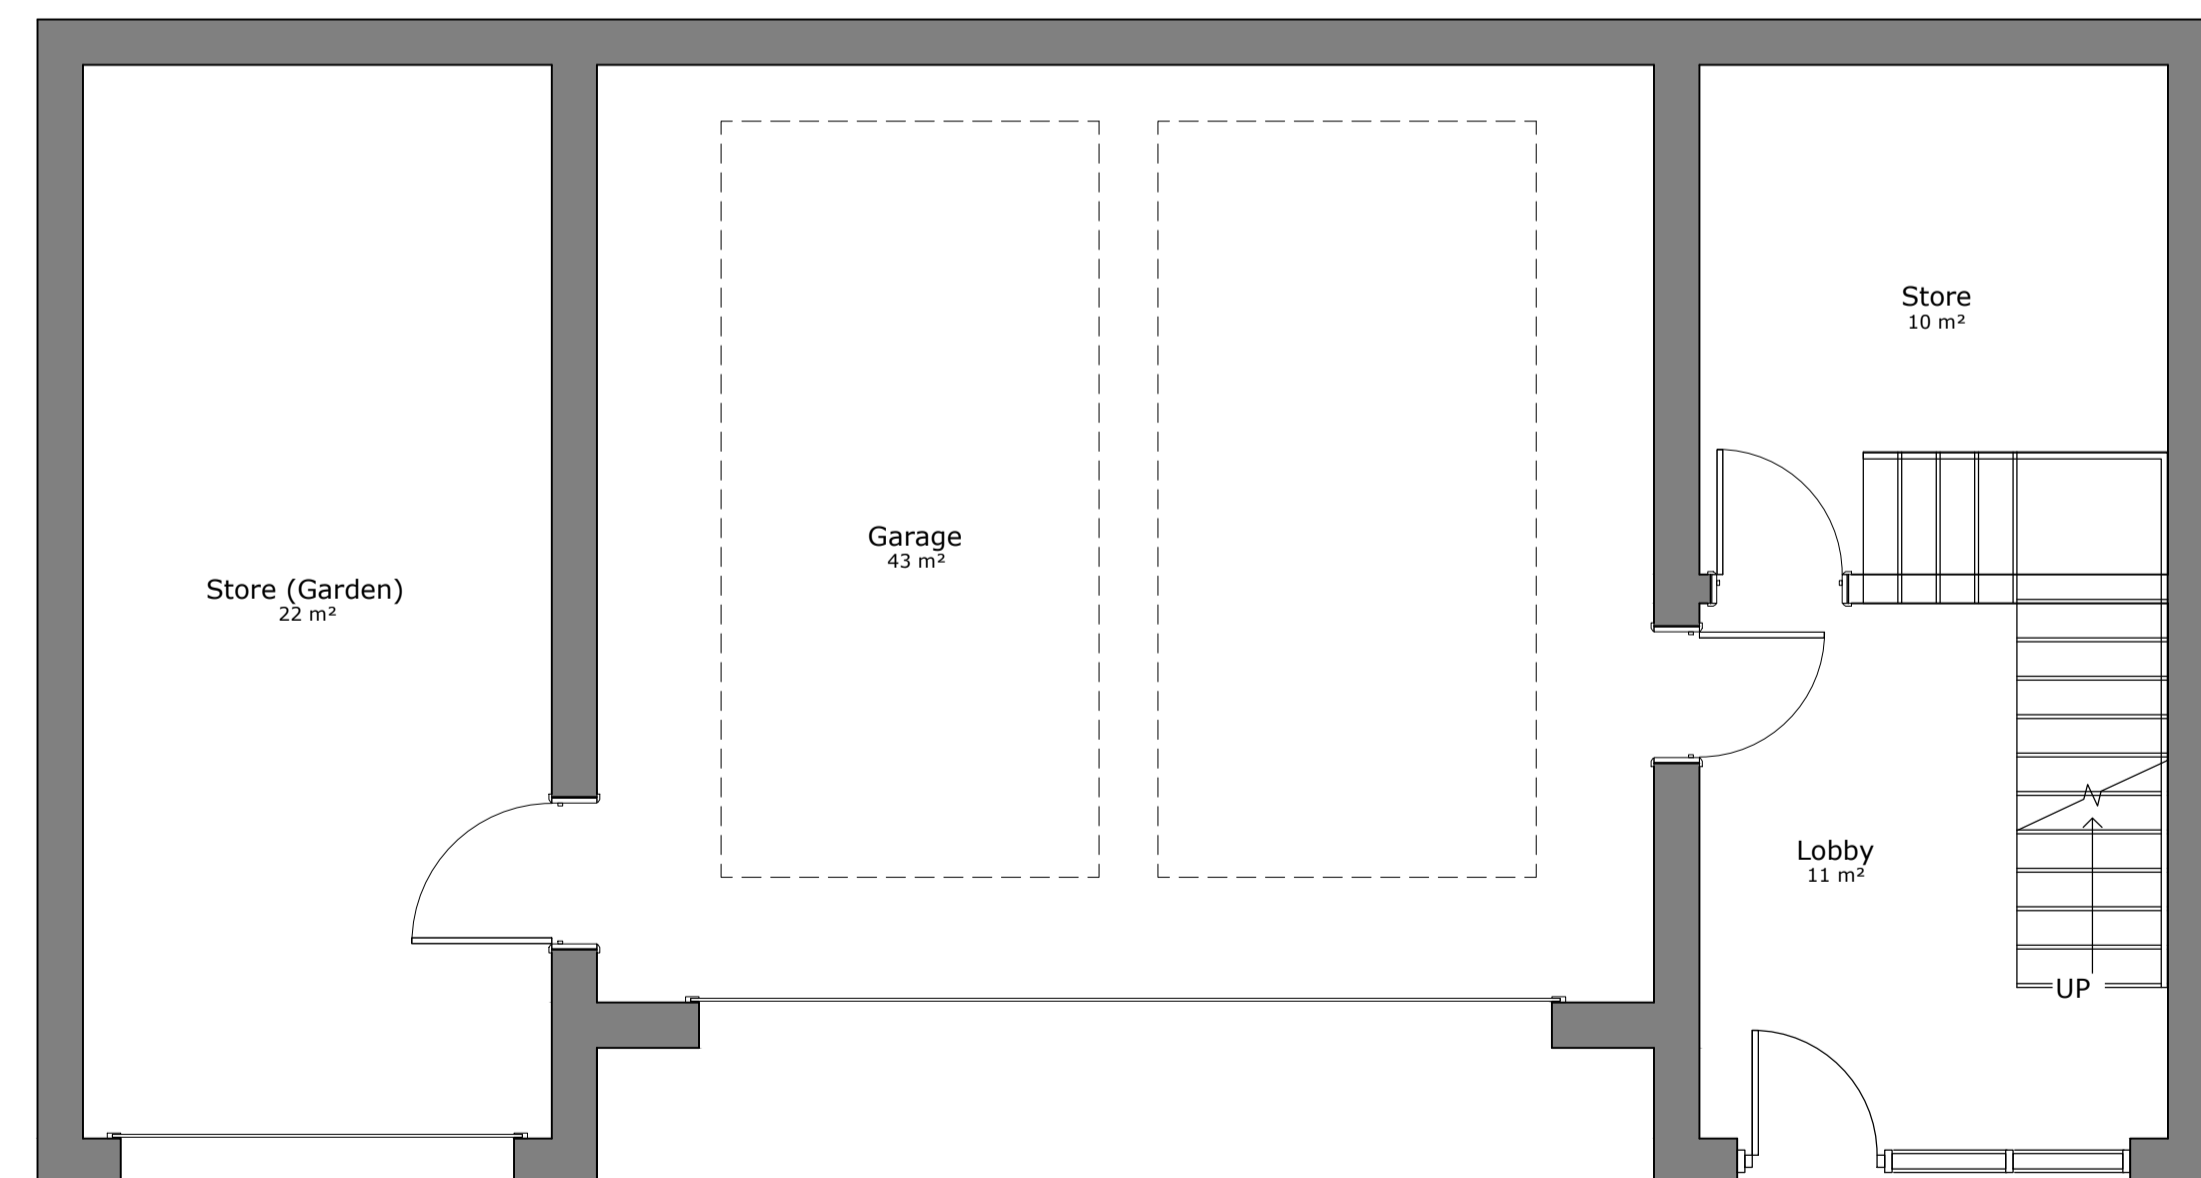

Proposed Ground Floor Plan - 1:50

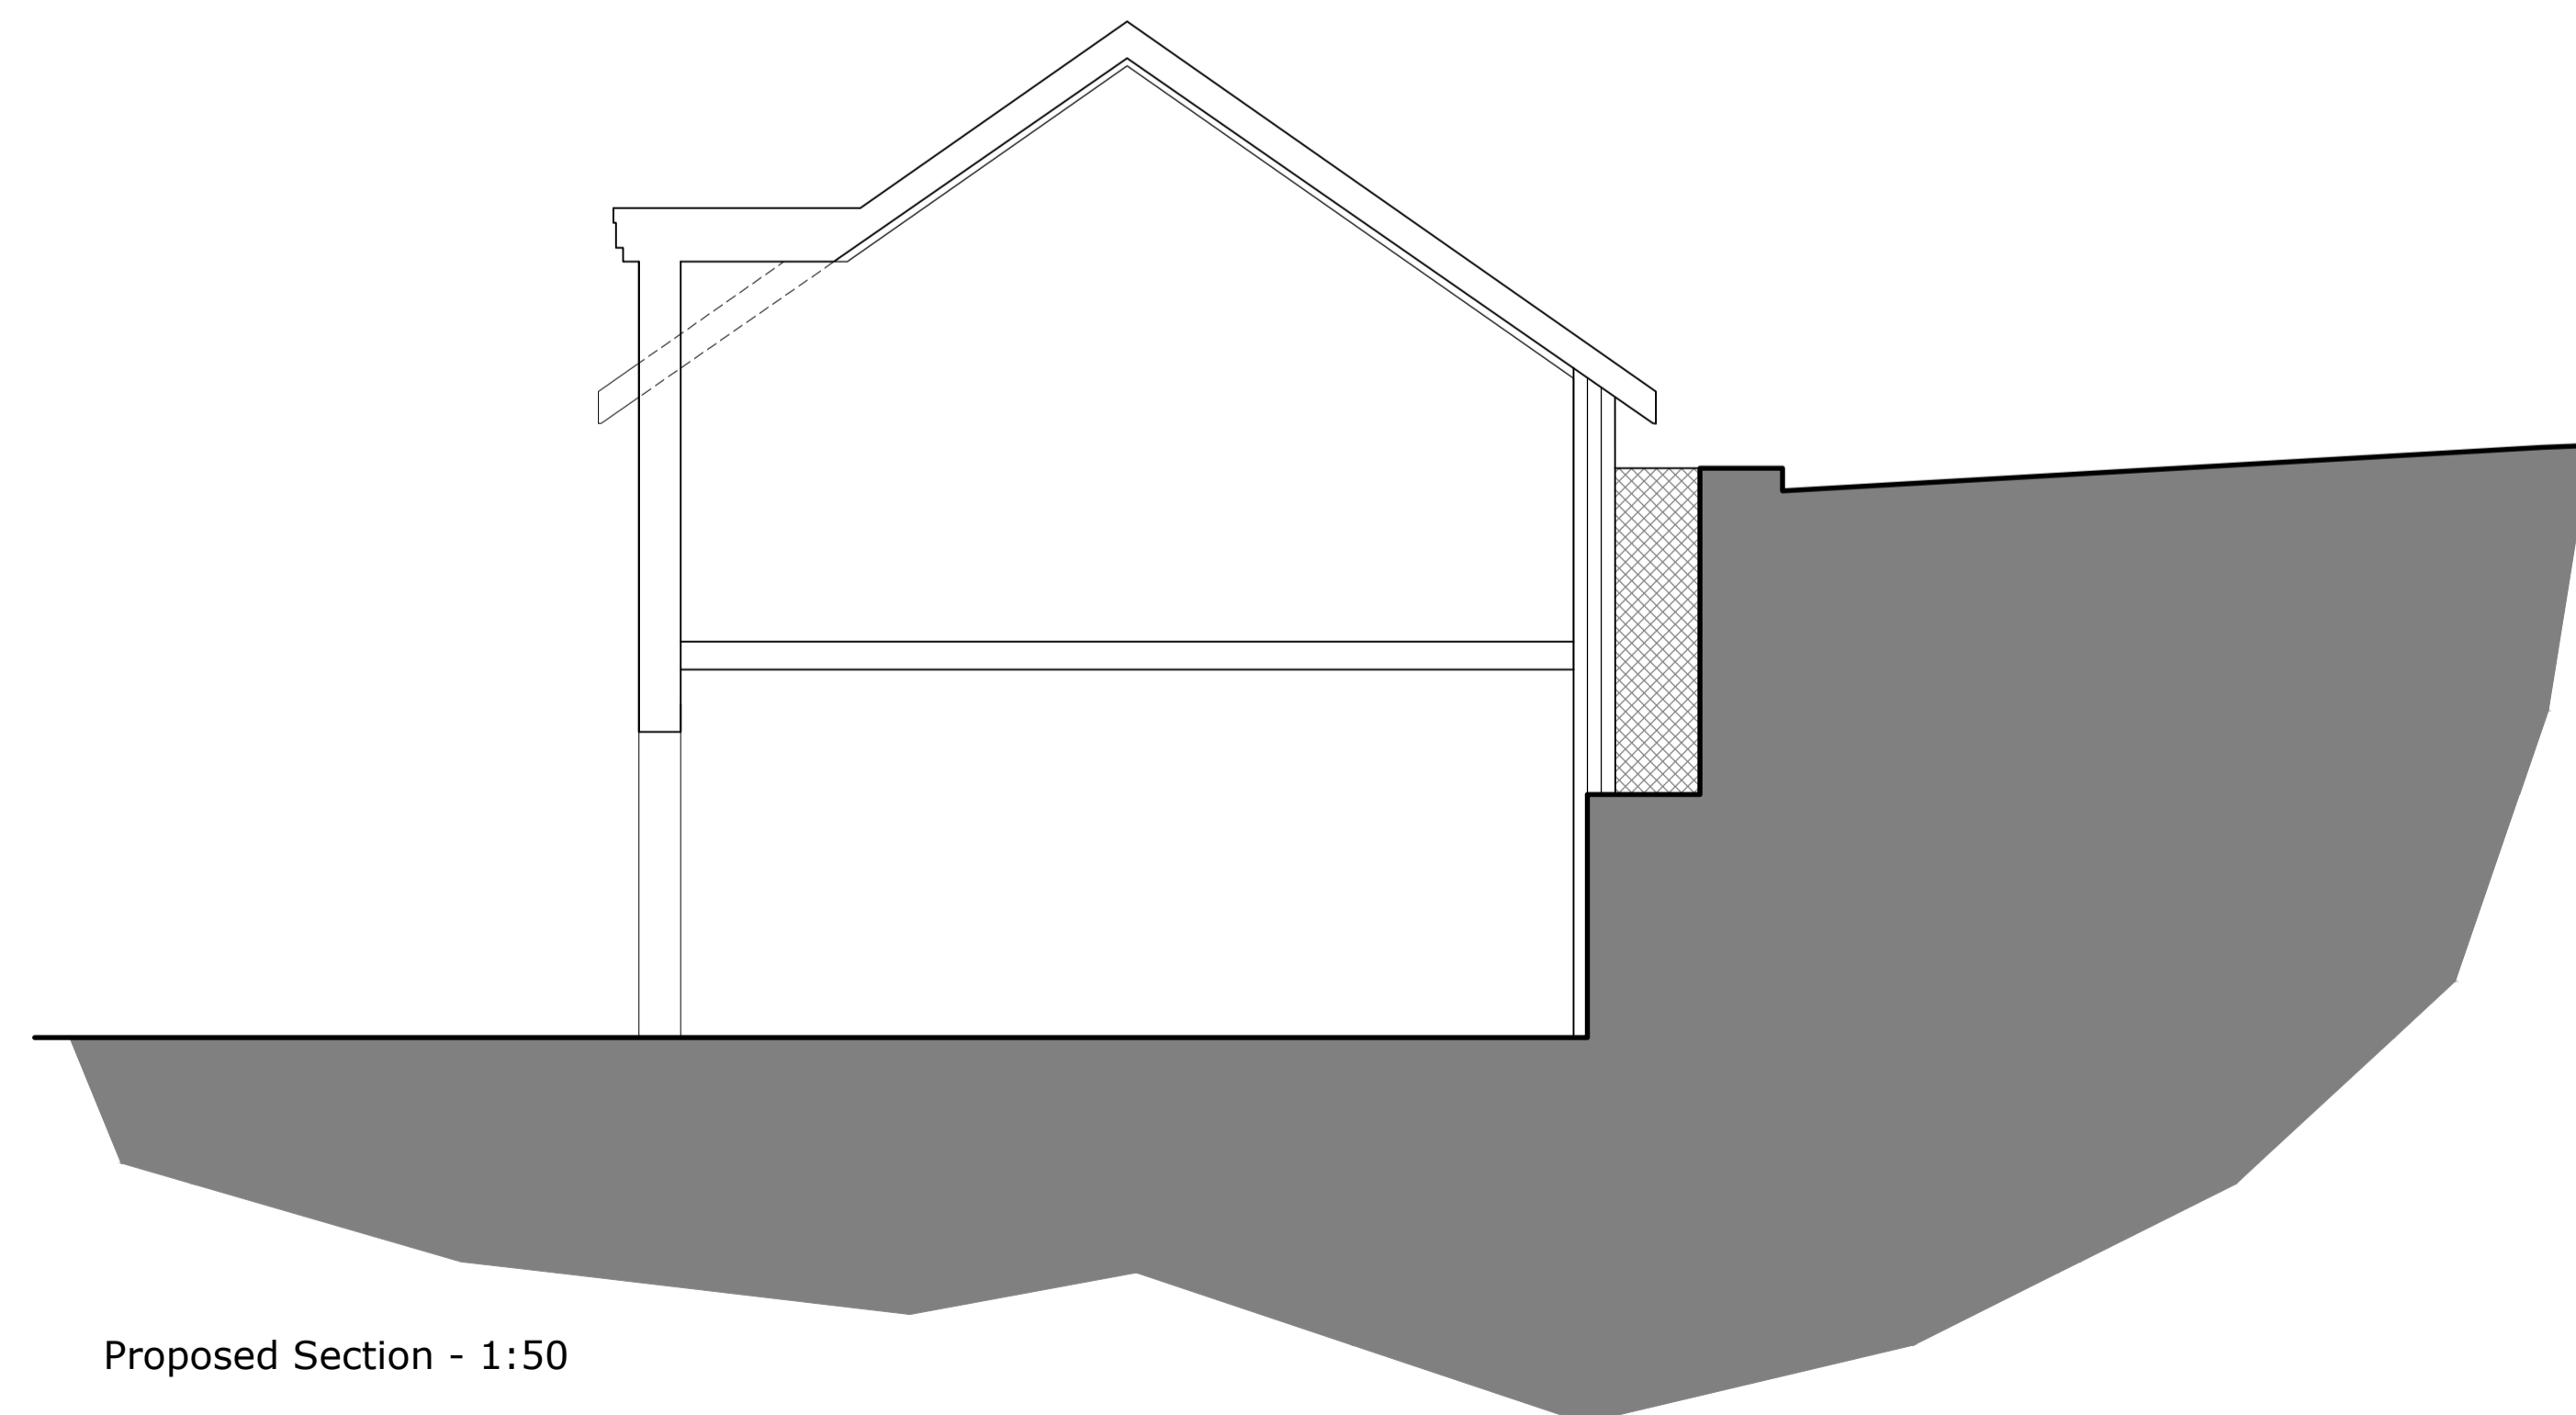

Proposed Section - 1:50

Rev	Description	Date
A	Initial Issue	08.10.23

Rev	Description	Date
A	Initial Issue	08.10.23

**S75.
DESIGN**

Project
 New Detached Garage & Gym
 Leaping House,
 Leaping Ln,
 Thurlstone, Sheffield S36 9QP

Drawing
 Proposed Plans, Section & Front Elevation

Scale	Drawn	Date
1:50 @ A1	CJR	08.10.23

Ref	Rev.
1043-S75-XX-DR-A-20001	A