




PROPOSED FIRST FLOOR LAYOUT  
SCALE 1:200

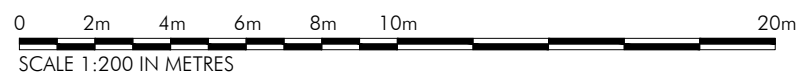

PLANNING ISSUE	CA	PLANNING ISSUE	18.06.24	PD
	DRAWN	REVISION	DATE	VER
	PROJECT		PREMIER INN EXTENSION WITH BREAKFAST ROOM PREMIER INN BARNSELY DEARNE VALLEY	
	TITLE		PROPOSED FIRST FLOOR LAYOUT	
	SCALE		1:200 @ A3	
JOB No	DRAWING No	REV		
PI1104	SK303	/		
		7 Buxton Road West, Disley, Stockport, Cheshire, SK12 2AE. Telephone: 01643 763000 Facsimile: 01643 766772 Website: www.allisonpike.com Email: studio@allisonpike.com		
		© Allison Pike Partnership Limited.		