

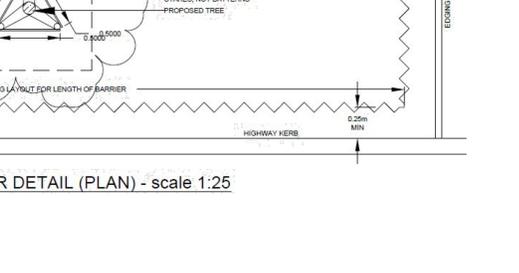
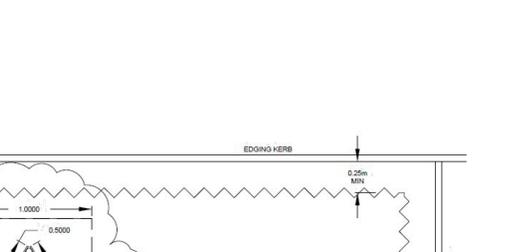
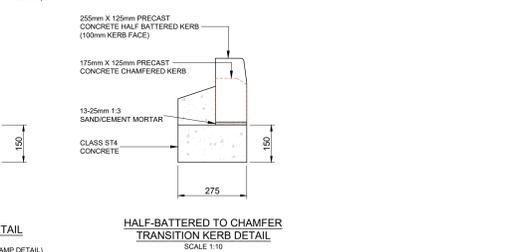
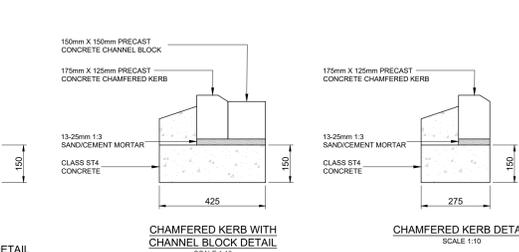
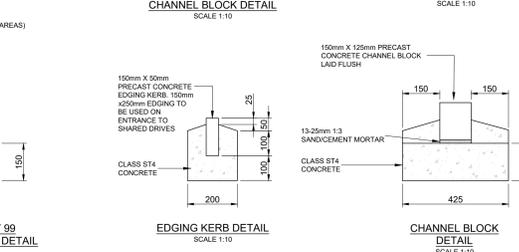
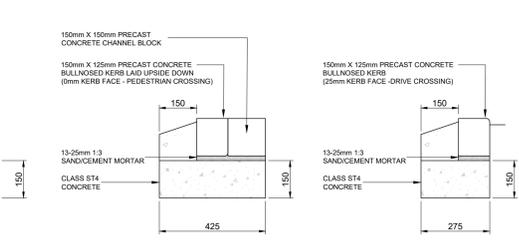
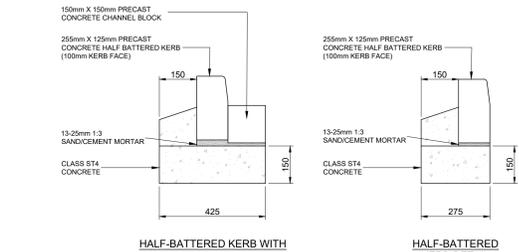
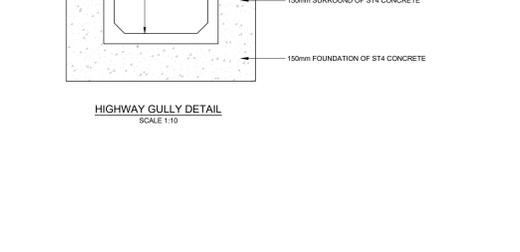
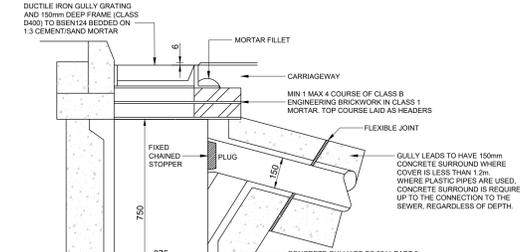
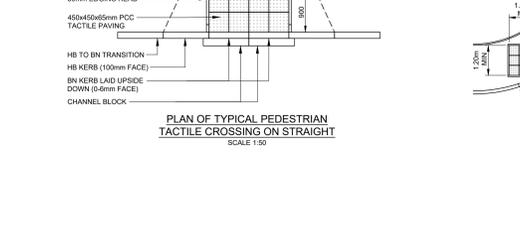
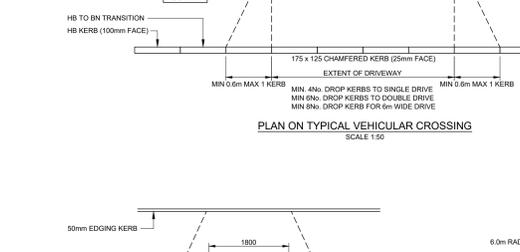







TREE ROOT BARRIER DETAIL (SECTION) - scale 1:25

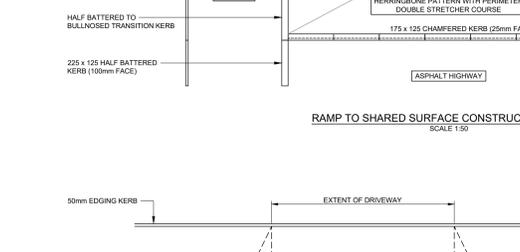

TREE ROOT BARRIER DETAIL (PLAN) - scale 1:25

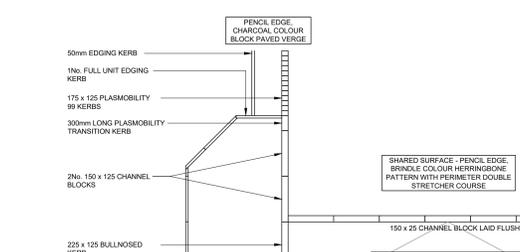

GULLY GRATING (150mm DEEP) TO BE USED IN BLOCK PAVED LOCATIONS SCALE 1:10

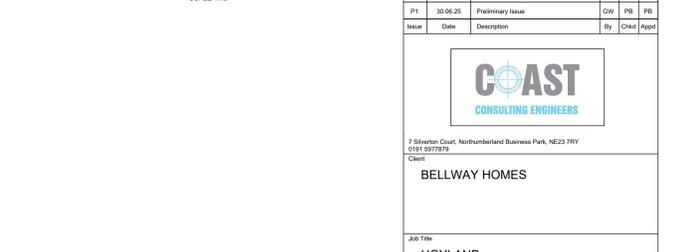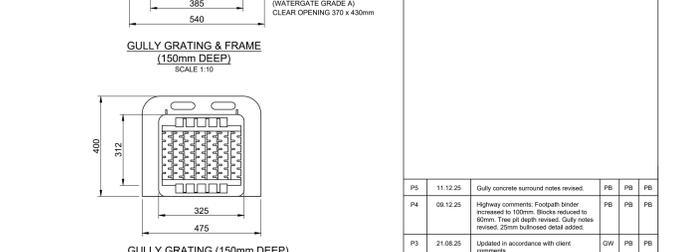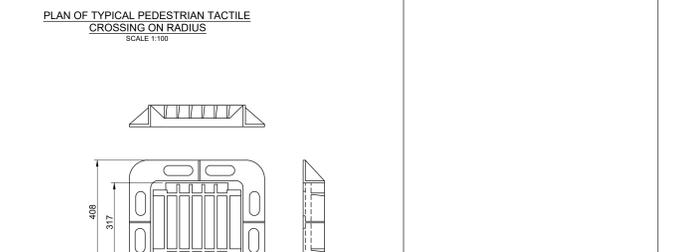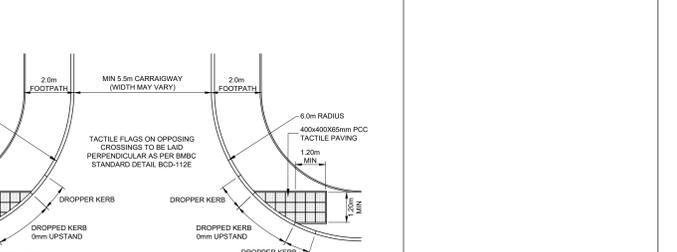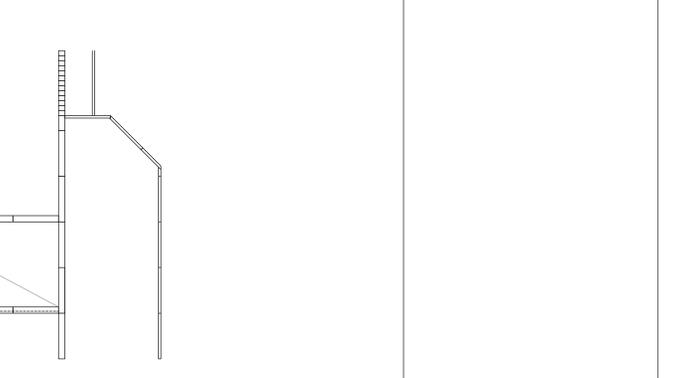

Issue	Date	Description	By	Chkd	Appd
P5	11.12.25	Gully concrete surround notes revised.	FB	FB	FB
P4	09.12.25	Highway comments: Footpath binder increased to 100mm. Blocks reduced to 80mm. Top of depth revised. Gully notes revised. 25mm bullnosed detail added.	FB	FB	FB
P3	21.08.25	Updated in accordance with client comments.	GW	FB	FB
P2	14.08.25	Permeable drive detail added.	GW	FB	FB
P1	30.06.25	Prevision issue.	GW	FB	FB



7 Sbarrow Court, Northumberland Business Park, NE23 7RY  
0191 5877773

BELLWAY HOMES

Job Title  
**HOYLANDS  
BARNLEY**

Drawing Title  
**HIGHWAY CONSTRUCTION DETAILS**

Scale of all  
AS NOTED

Drawing Status  
**PRELIMINARY**

Job No  
**25035**

Drawing No  
**81**

Issue  
**P5**