




**Appendix 6:
Tree Impacts Plan**

6 Hall Close, Worsbrough Hall, Barnsley
Ref: AW2803

BRITISH STANDARD BS372012
SCALE: 1:200

PAPER: A3

TREE STEM	○
RPA ROOT PROTECTION AREA	○
TREE HEAD TO BE REMOVED	○
TREE HEAD TO BE RETAINED	○

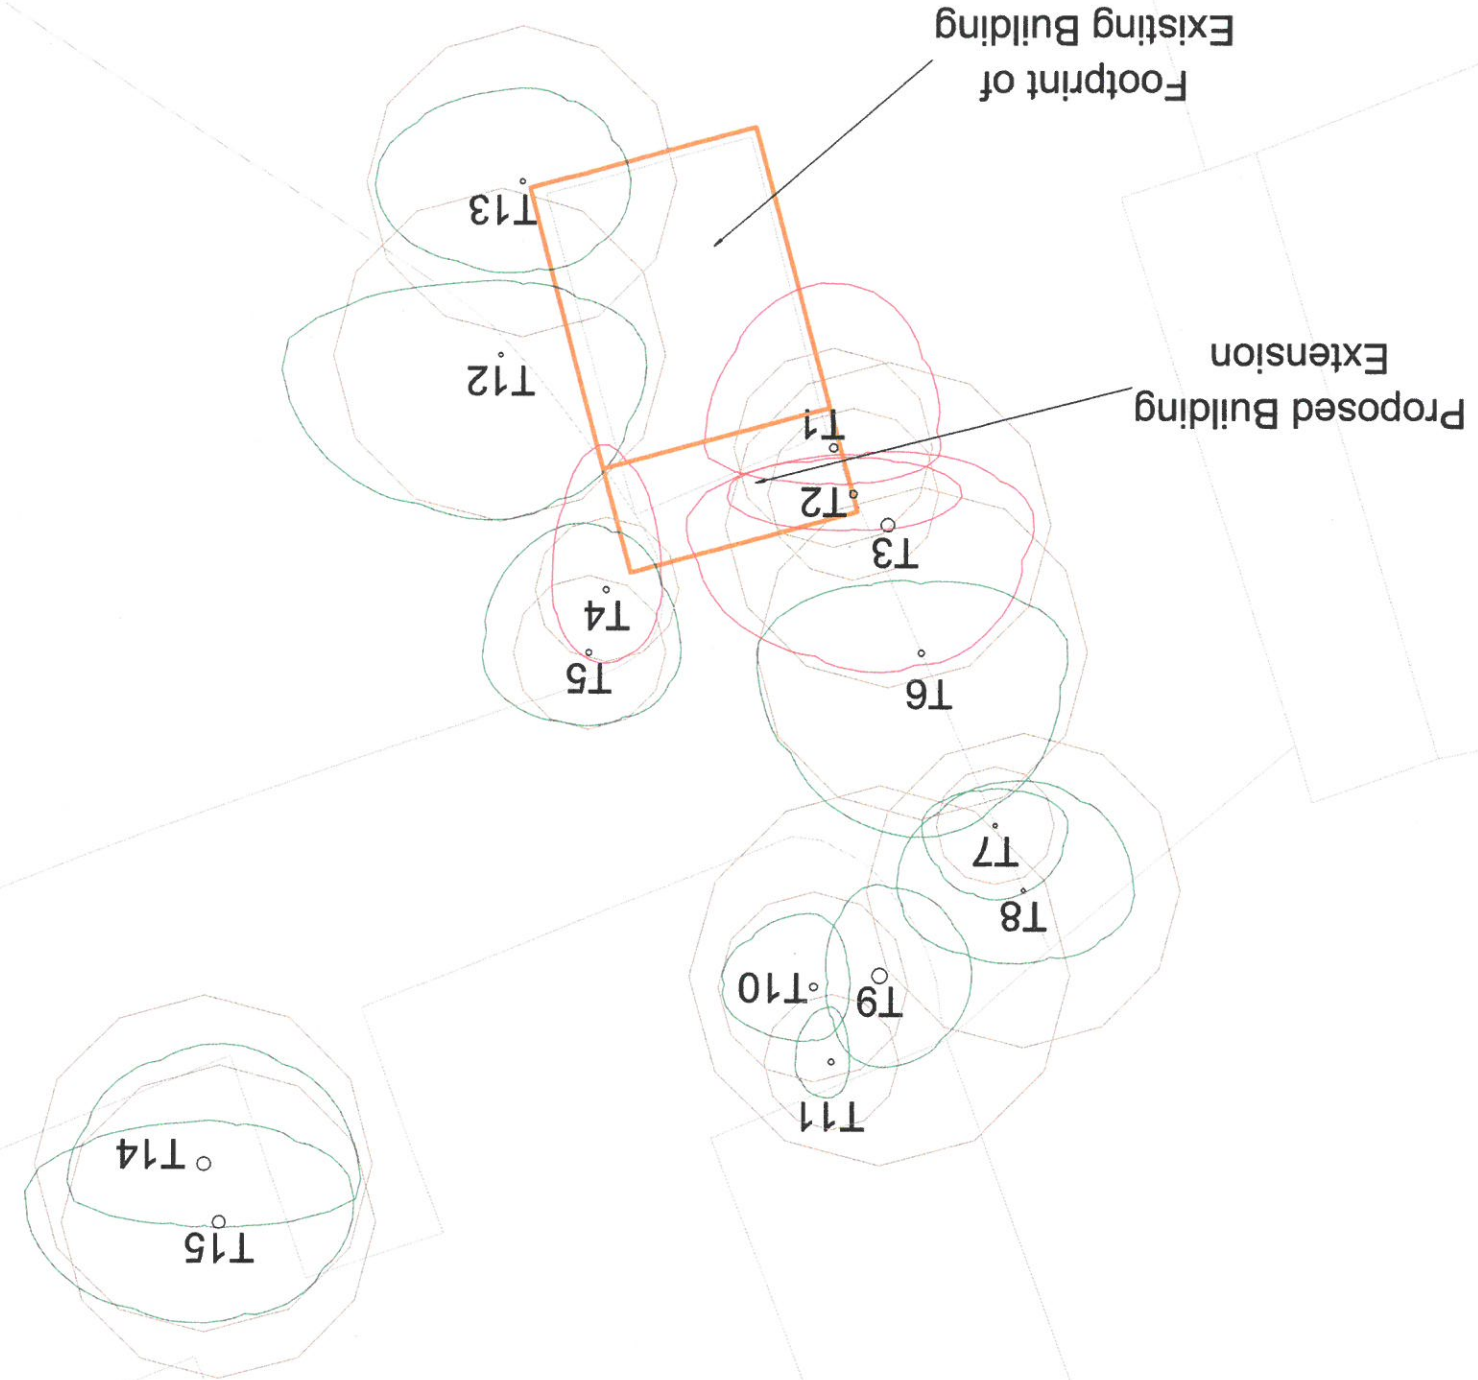

○	TREE STEM
○	RPA: ROOT PROTECTION AREA
○	CATEGORY I: FOR REMOVAL
○	CATEGORY C: LOWER VALUE COULD BE RETAINED
○	CATEGORY B: MODERATE VALUE RETENTION DESIRABLE
○	CATEGORY A: HIGH VALUE RETENTION MOST DESIRABLE

SCALE: 1:200
PAPER: A3

Found in Appendix 2 of the report.
Retention Categories can be found in Appendix 2 of the report.

BRITISH STANDARD BS172012
RETENTION CATEGORIES

Ref: AW2903
8 Hall Close, Worsbrough Hall, Barnsley

Appendix 5:
Tree Constraints Plan

