
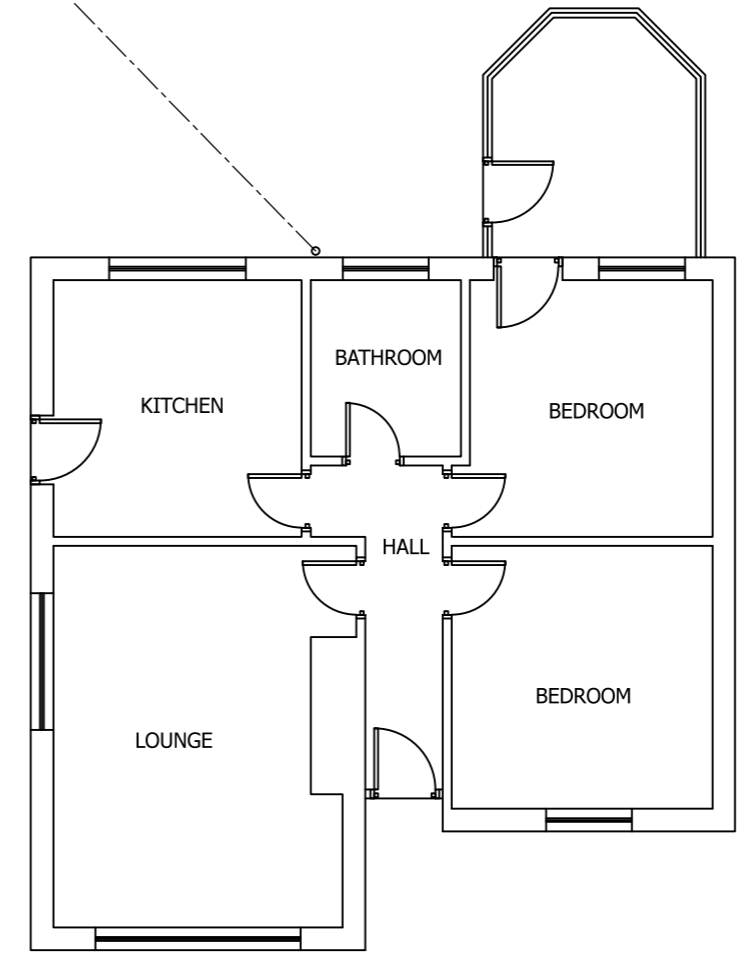


Drawing No.	Rev No.
MBG001 -004	

DO NOT SCALE: Contractor to check all dimensions and report any omissions or errors

**NOTES**

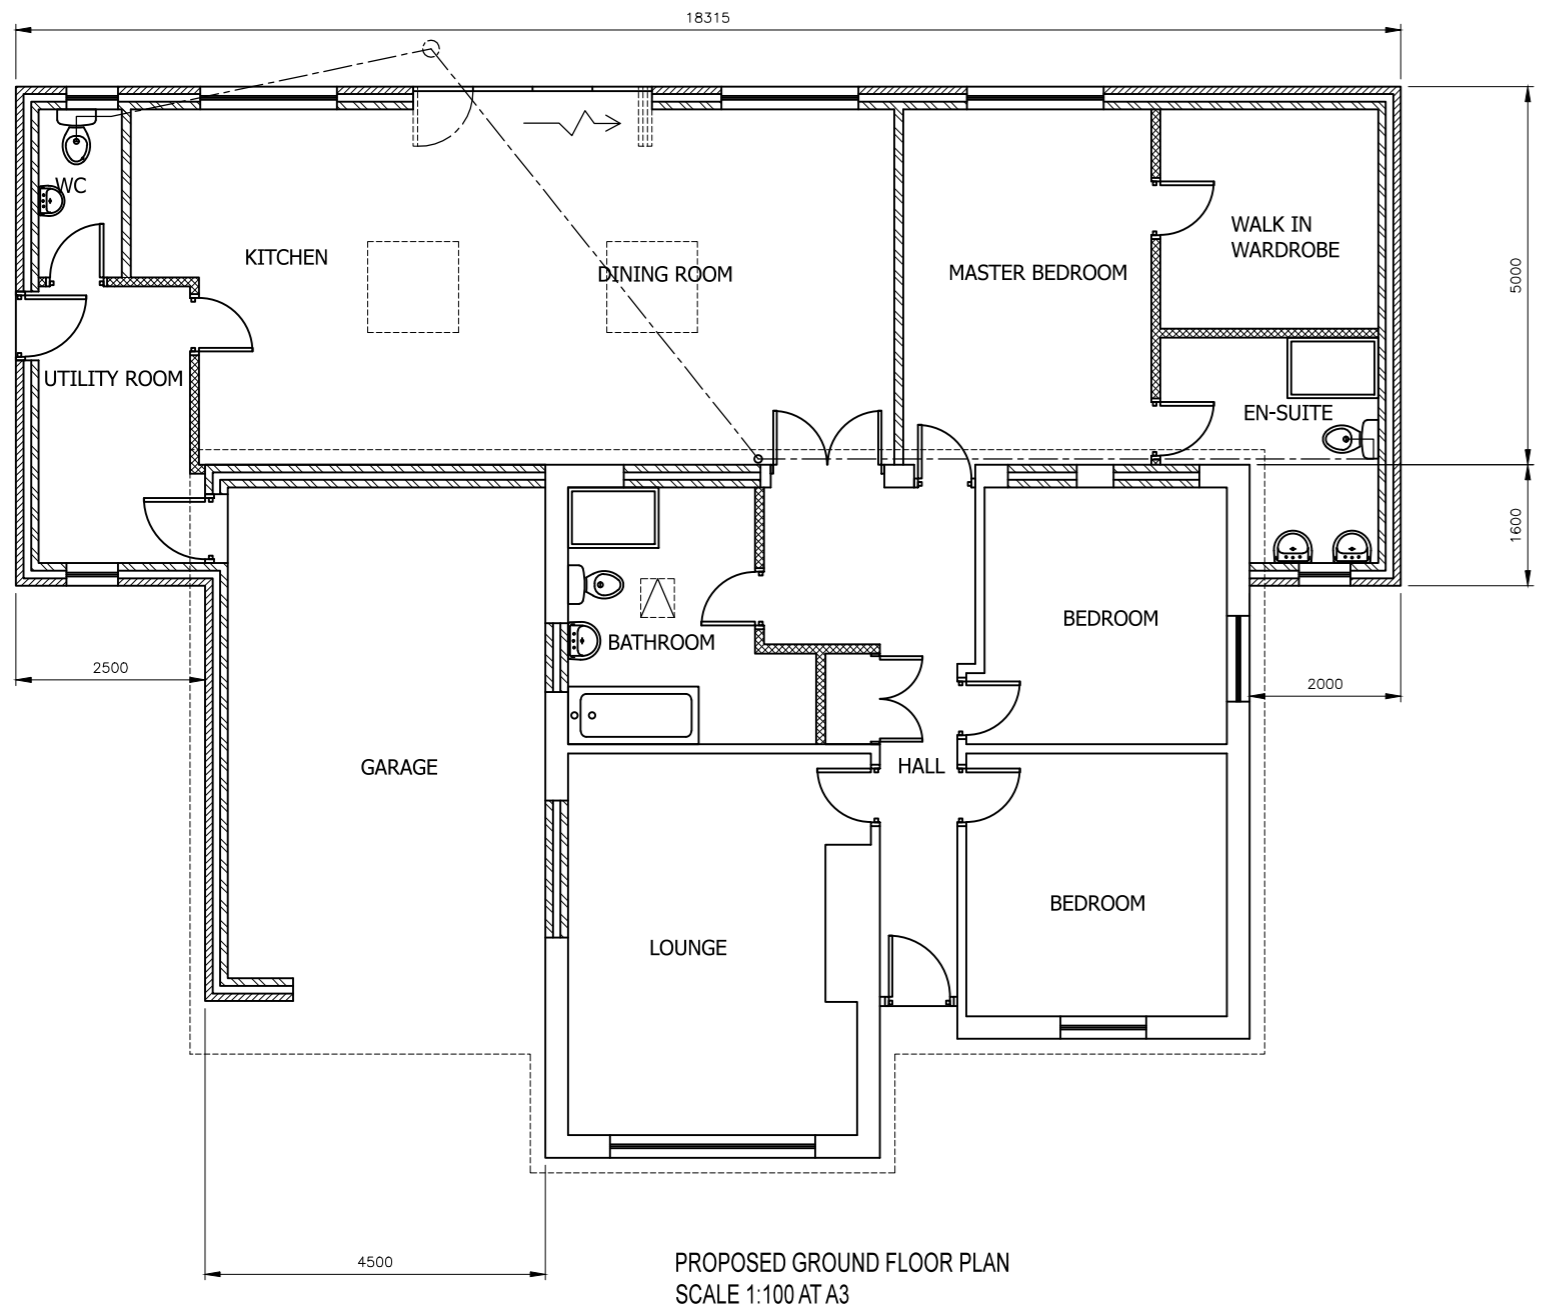

Rev	Description	By	Chk	App	Date
<p>JRB DESIGNS Ltd 1 Saville Road Cudworth Barnsley S72 8LT Tel: 01226 383542 Fax: 01226 380078 Mob: 07970 541192 Email: john@jrbdesigns.co.uk</p> <p>This drawing is copyright. © jrbdesigns Ltd.</p>					
Client		<b>MRS B GILMOUR</b>			
Drawing Title		<b>PROPOSED PLANS</b>			
Address		<b>6 NEWARK CLOSE STAINCROSS BARNSELY S75 6NN</b>			
Project Title:		<b>PROPOSED SINGLE STOREY REAR AND SIDE EXTENSIONS</b>			
Purpose of Issue:		<b>PLANNING</b>			
Drawing Status		<b>FIRST ISSUE</b>			
Scale at A3 AS SHOWN	Drawn By JRB	Date 06/01/2021			
Checked By	Date 06/01/2021	Approved By	Date 06/01/2021		
Project No. <b>MBG001</b>	Drawing No. <b>004</b>	Revision <b>-</b>			
APPROVAL <input type="checkbox"/>	INFORMATION <input type="checkbox"/>	TENDER <input type="checkbox"/>	CONTRACT <input type="checkbox"/>	CONSTRUCTION <input type="checkbox"/>	