




FRONT (NORTH) ELEVATION

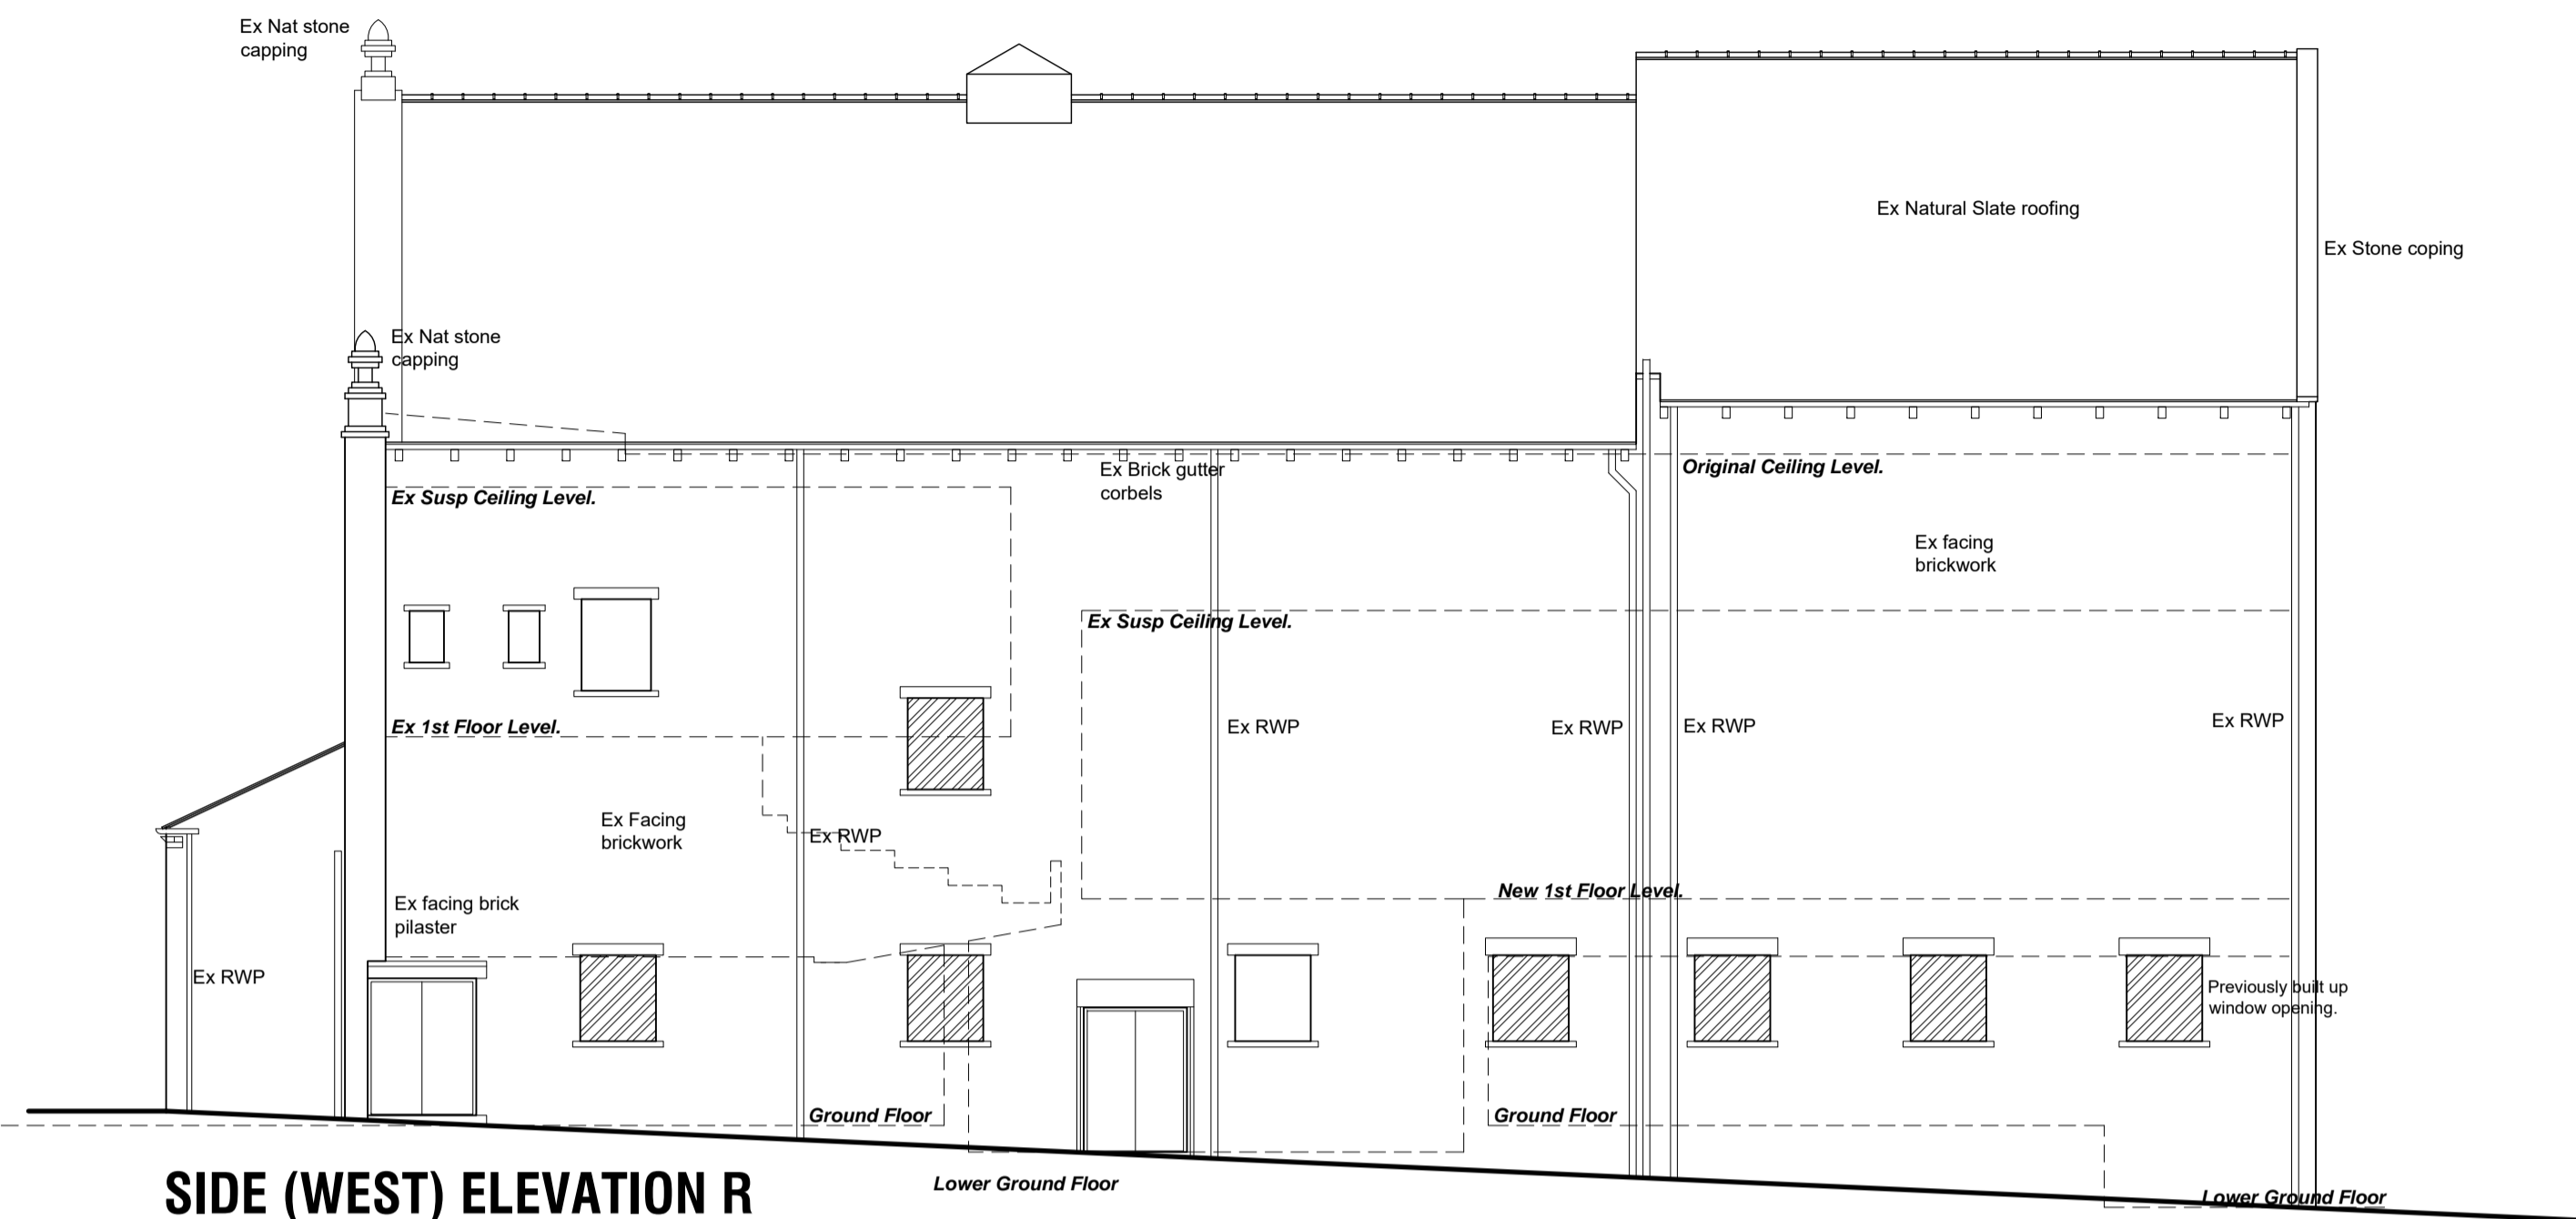

SIDE (WEST) ELEVATION R

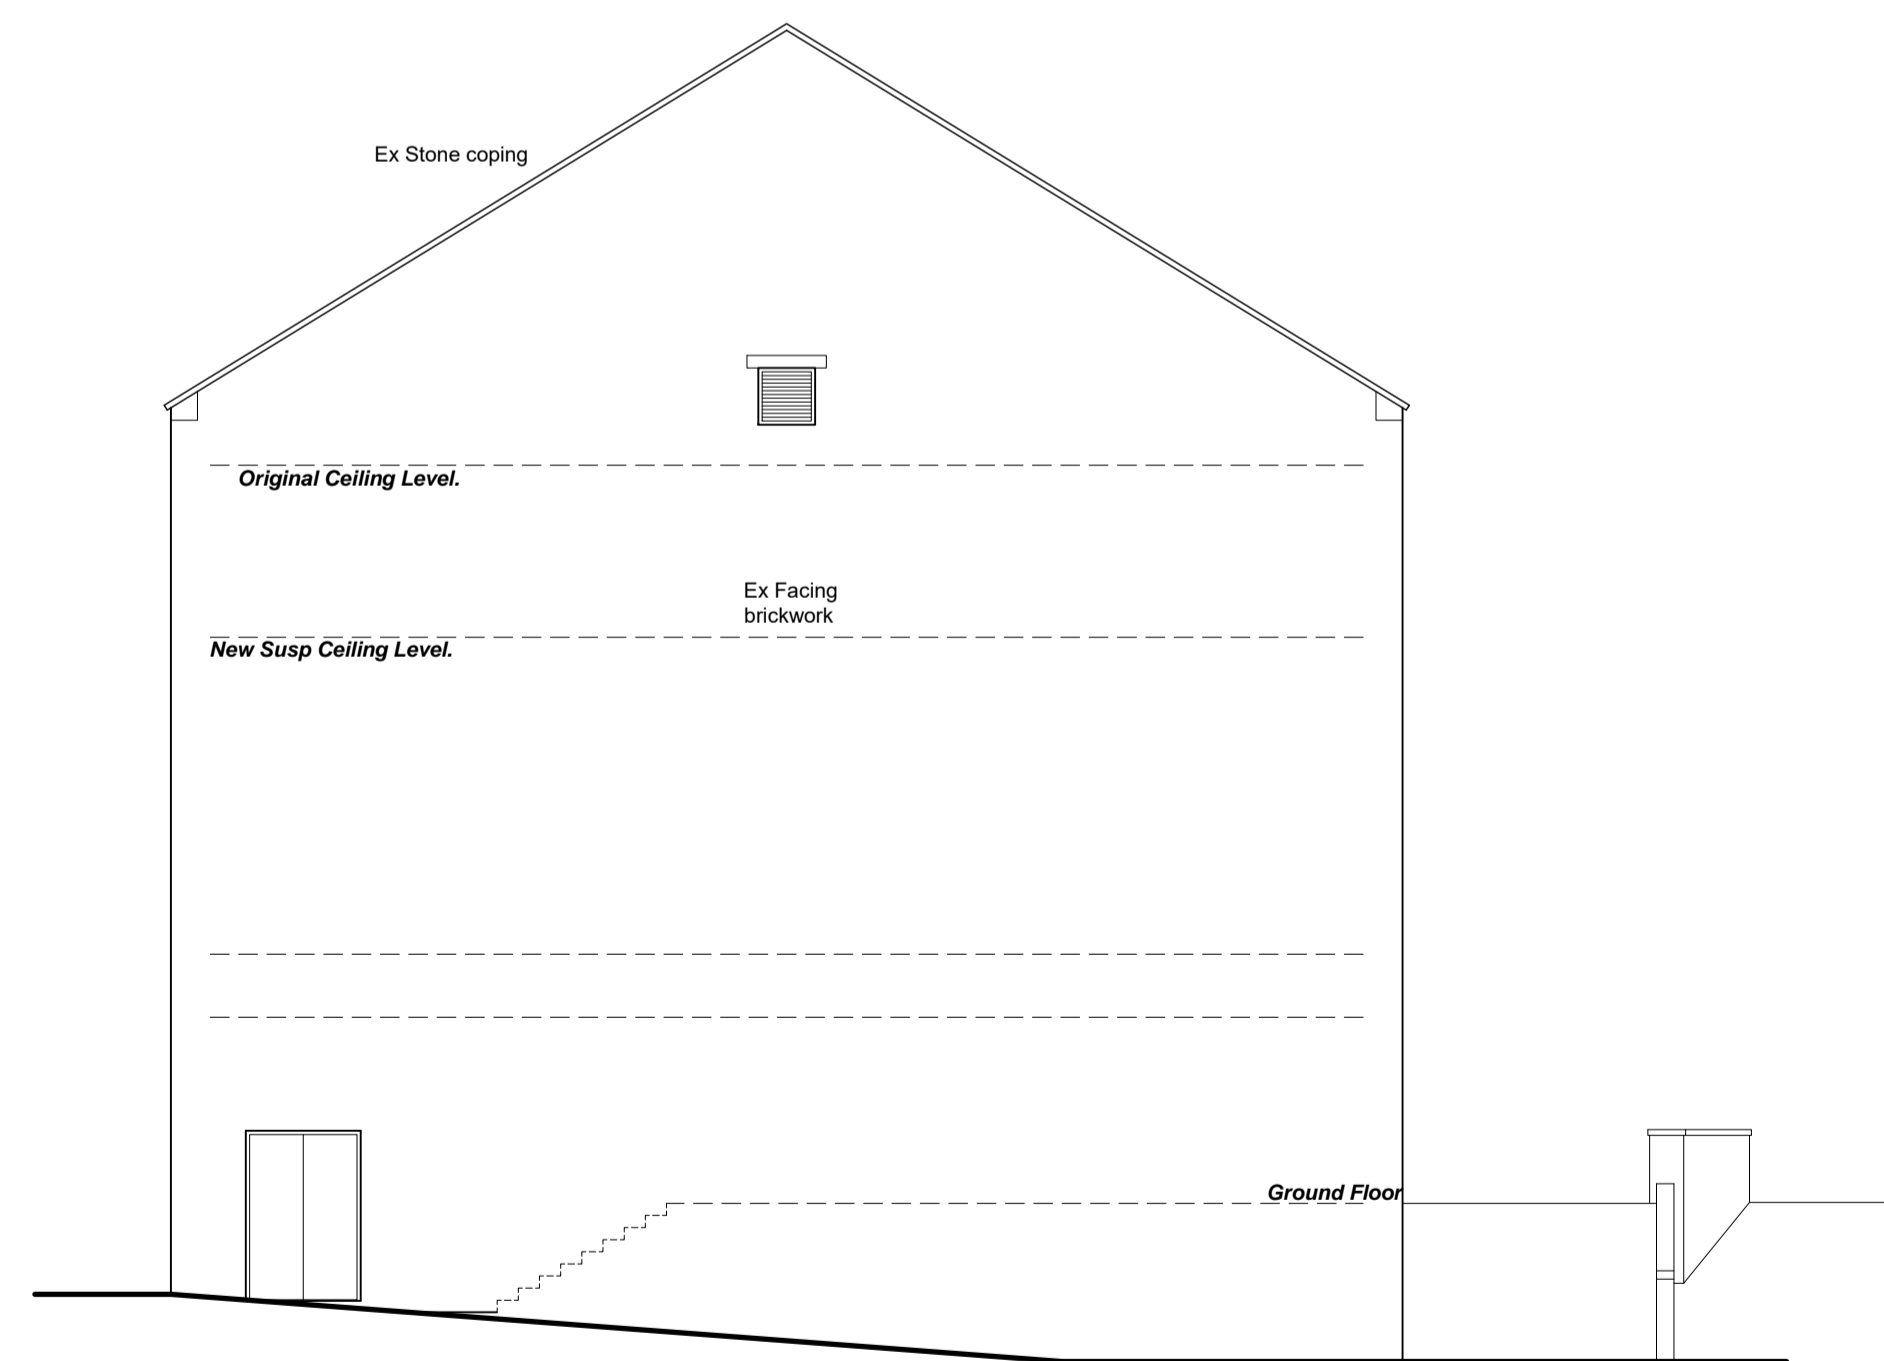

REAR (SOUTH) ELEVATION

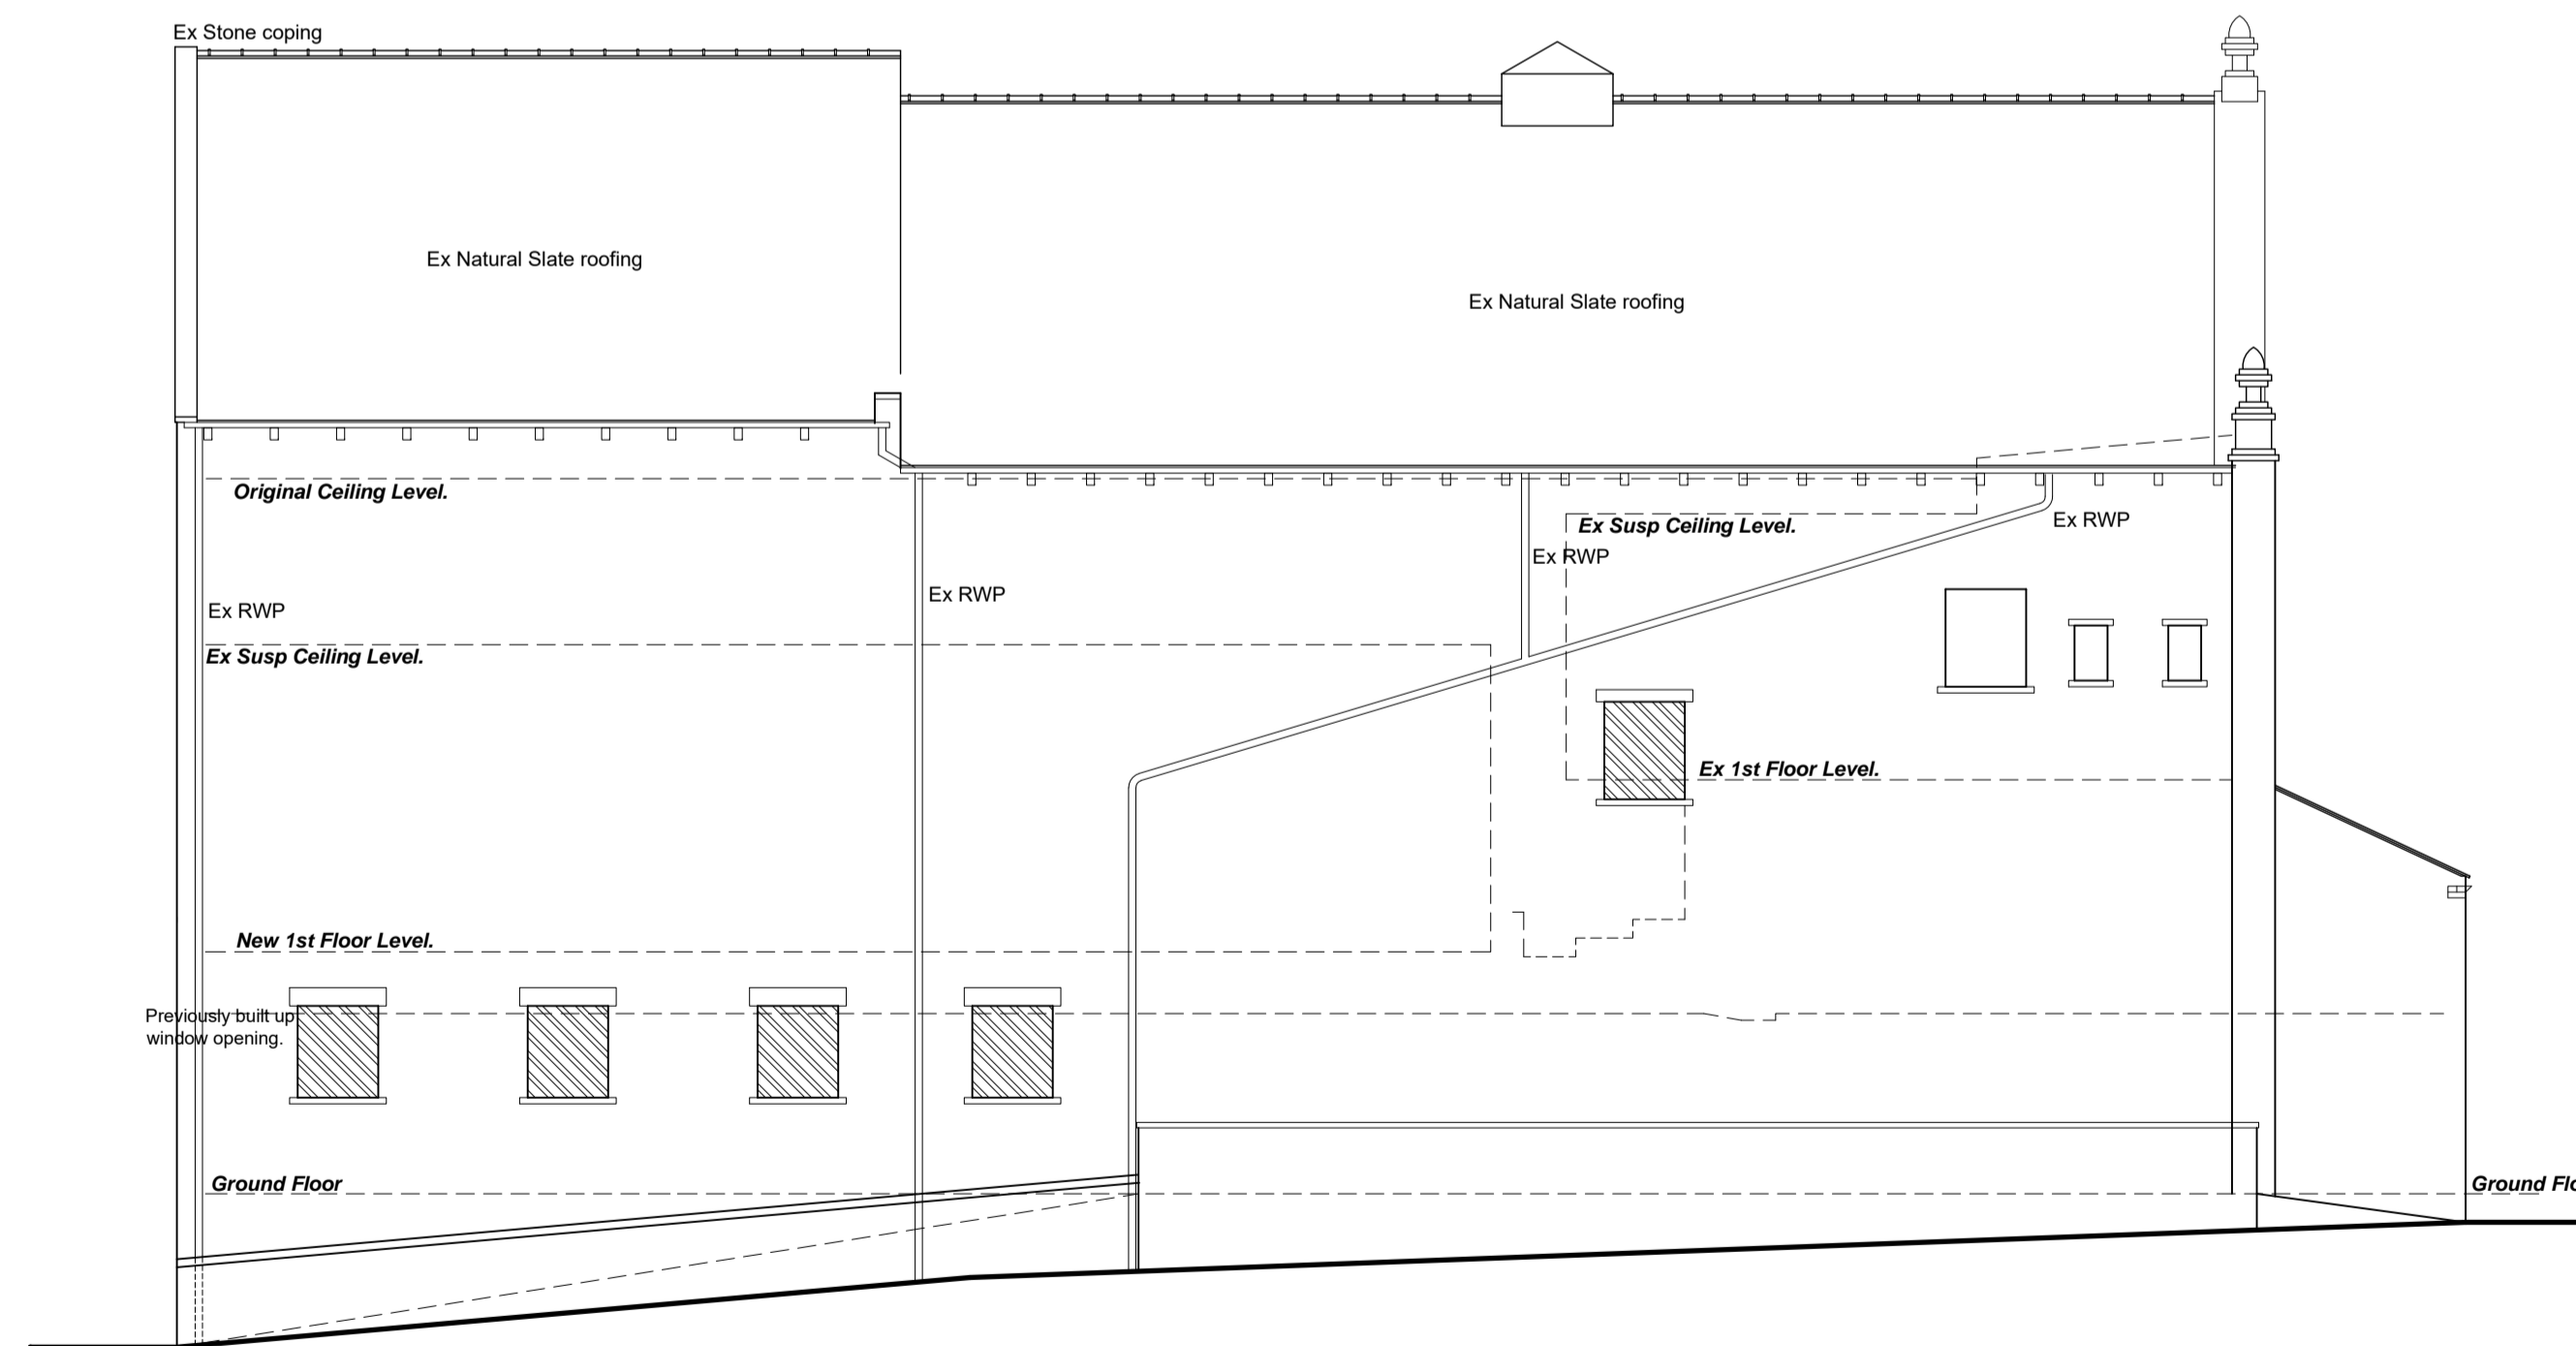

SIDE (EAST) ELEVATION L

Revision	Date	Description

**FORMER PRINCESS THEATRE,
WEST STREET, HOYLAND,
BARNSELY, S74 9DU.**

SURVEY 2

ELAVATIONS

MR CHEEMA



JEA Architectural Ltd
23 Windmill Road, Wombwell,
Barnsley, S73 8PW.
Tel: 01226 754507
Email: jeald@virginmedia.com

This drawing and the copyright is the Architectural Company's property and may be used or reproduced only by agreement. All Dimensions in Millimeters Unless specified otherwise and subject to verification on site.

Scale: 1:100 @ A1	Date: JAN 2026
Ref: 202512	Drwg No: 02
0 cm	2 cm
4 cm	6 cm