


SUMMER LANE

+
70.8m

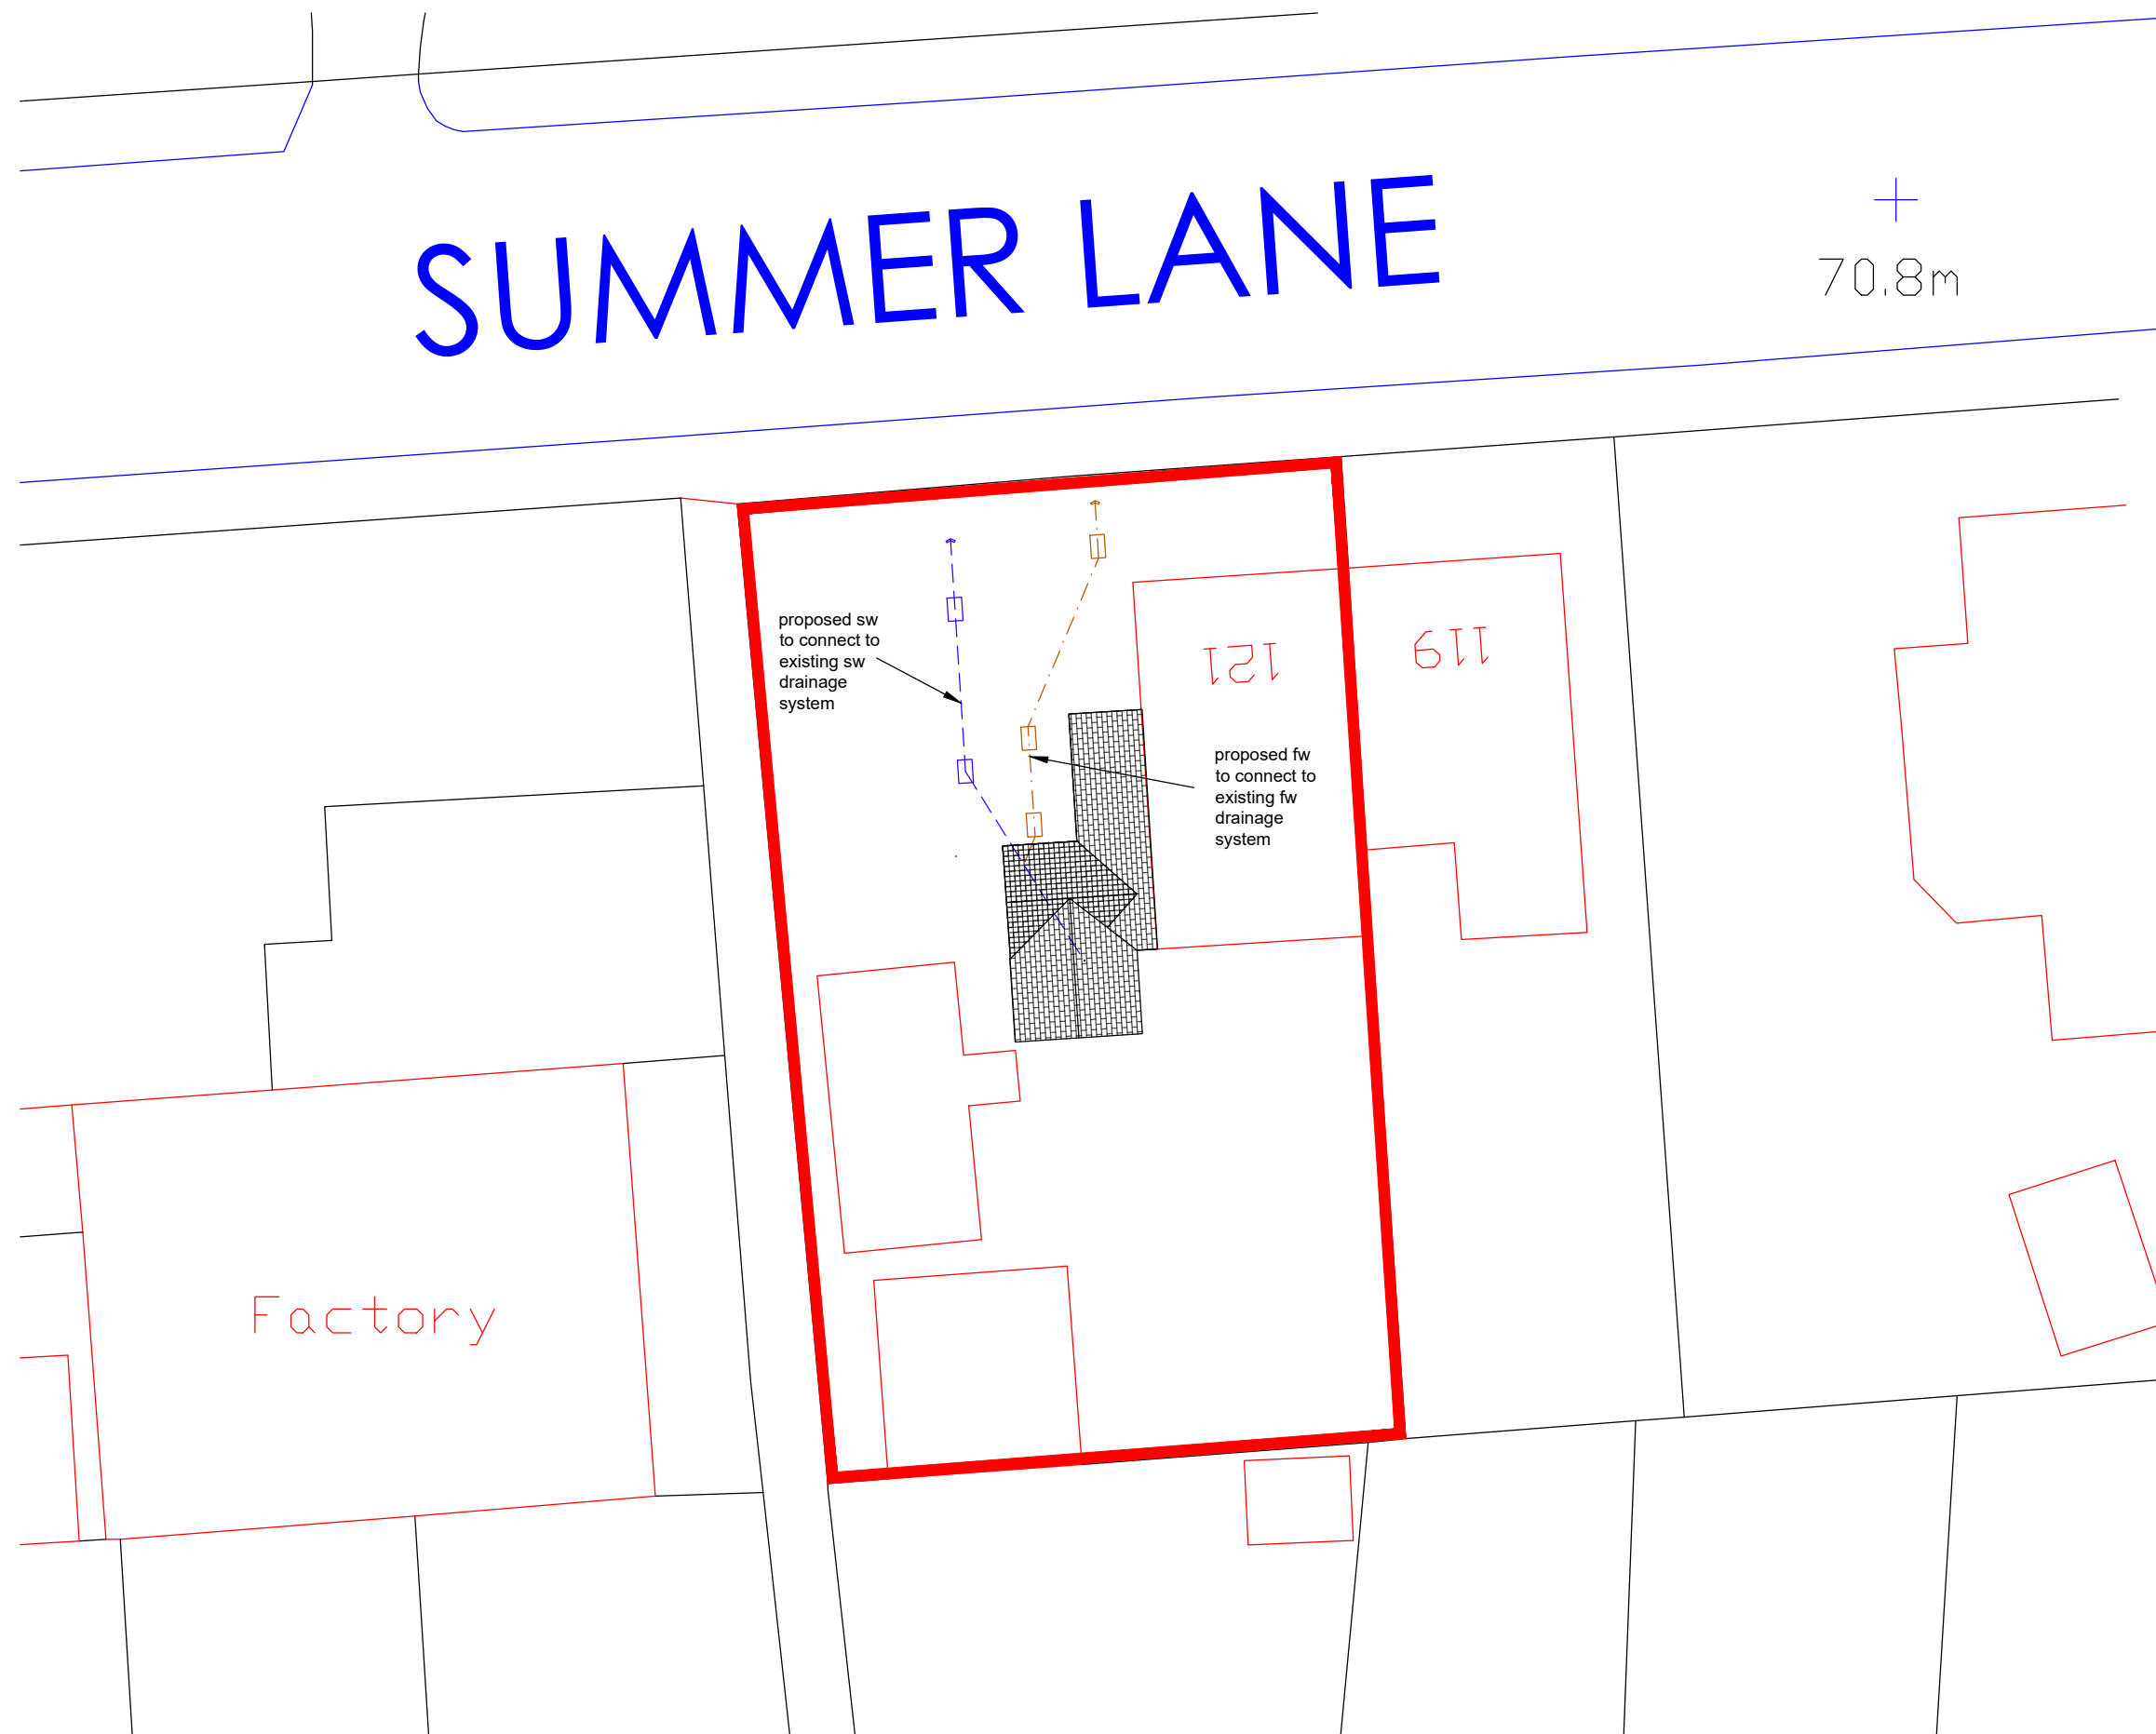

CLIENT DETAILS		PROJECT	TITLE		REV	DESCRIPTION	DATE	9 Malham Close Shafton Barnsley S72 8PE Tel: 07305270468 ian@residential572.co.uk	R RESIDENTIAL S72	©This drawing is copyright of Residential 572 Ltd	
MR M. BATES		PROPOSED GROUND FLOOR EXTENSION	PROPOSED SITE BLOCK PLAN		A B	GARAGE REMOVED AT LPA REQUEST BATHROOM RELOCATED TO REAR OF EXISTING DWELLING	11.12.24 27.03.25				
121 SUMMER LANE WOMBWELL BARNSELEY S73 8TU											
REFERENCE 24-003-015-101											SCALE 1:200@A3
											DATE 13.08.24