



existing first


30m²

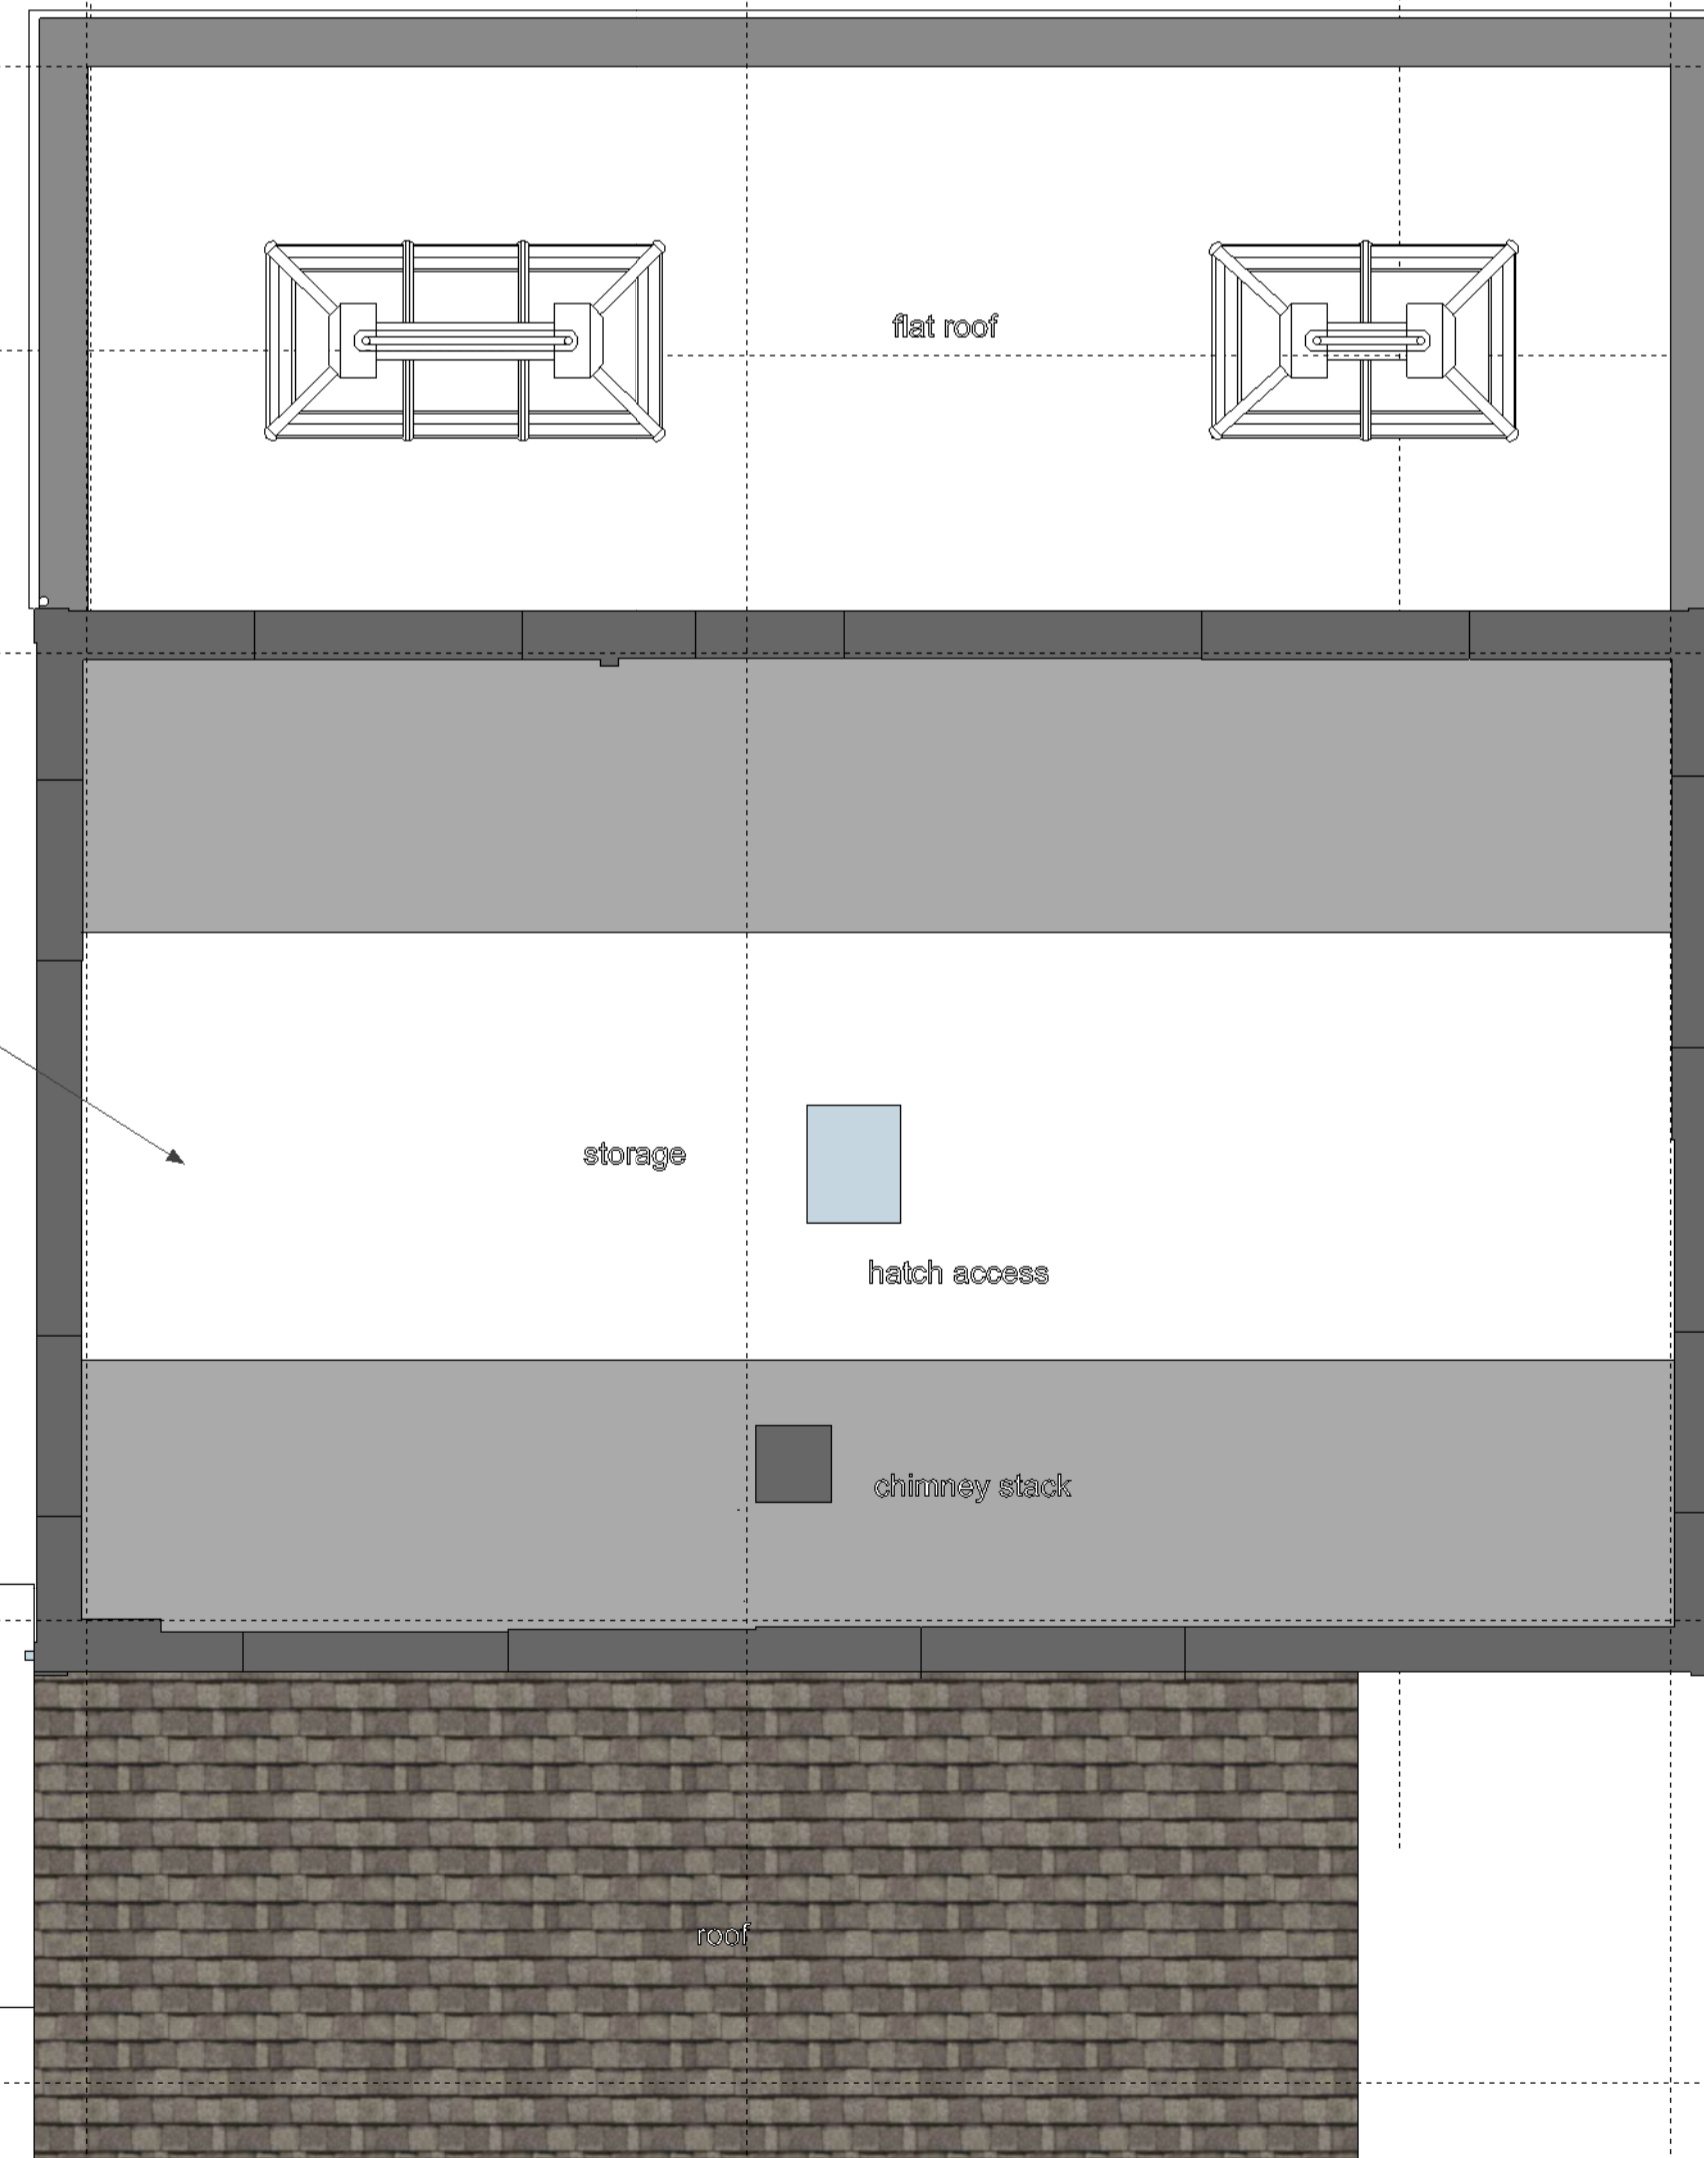

existing attic storage

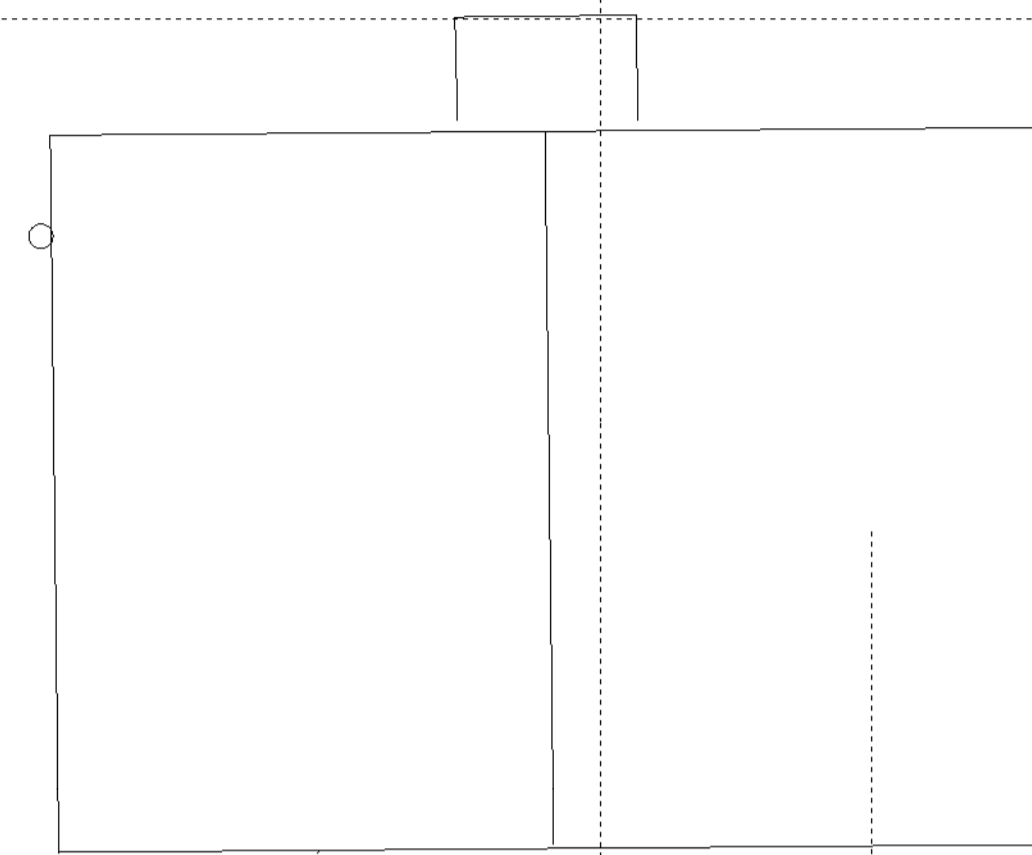

rear entrance

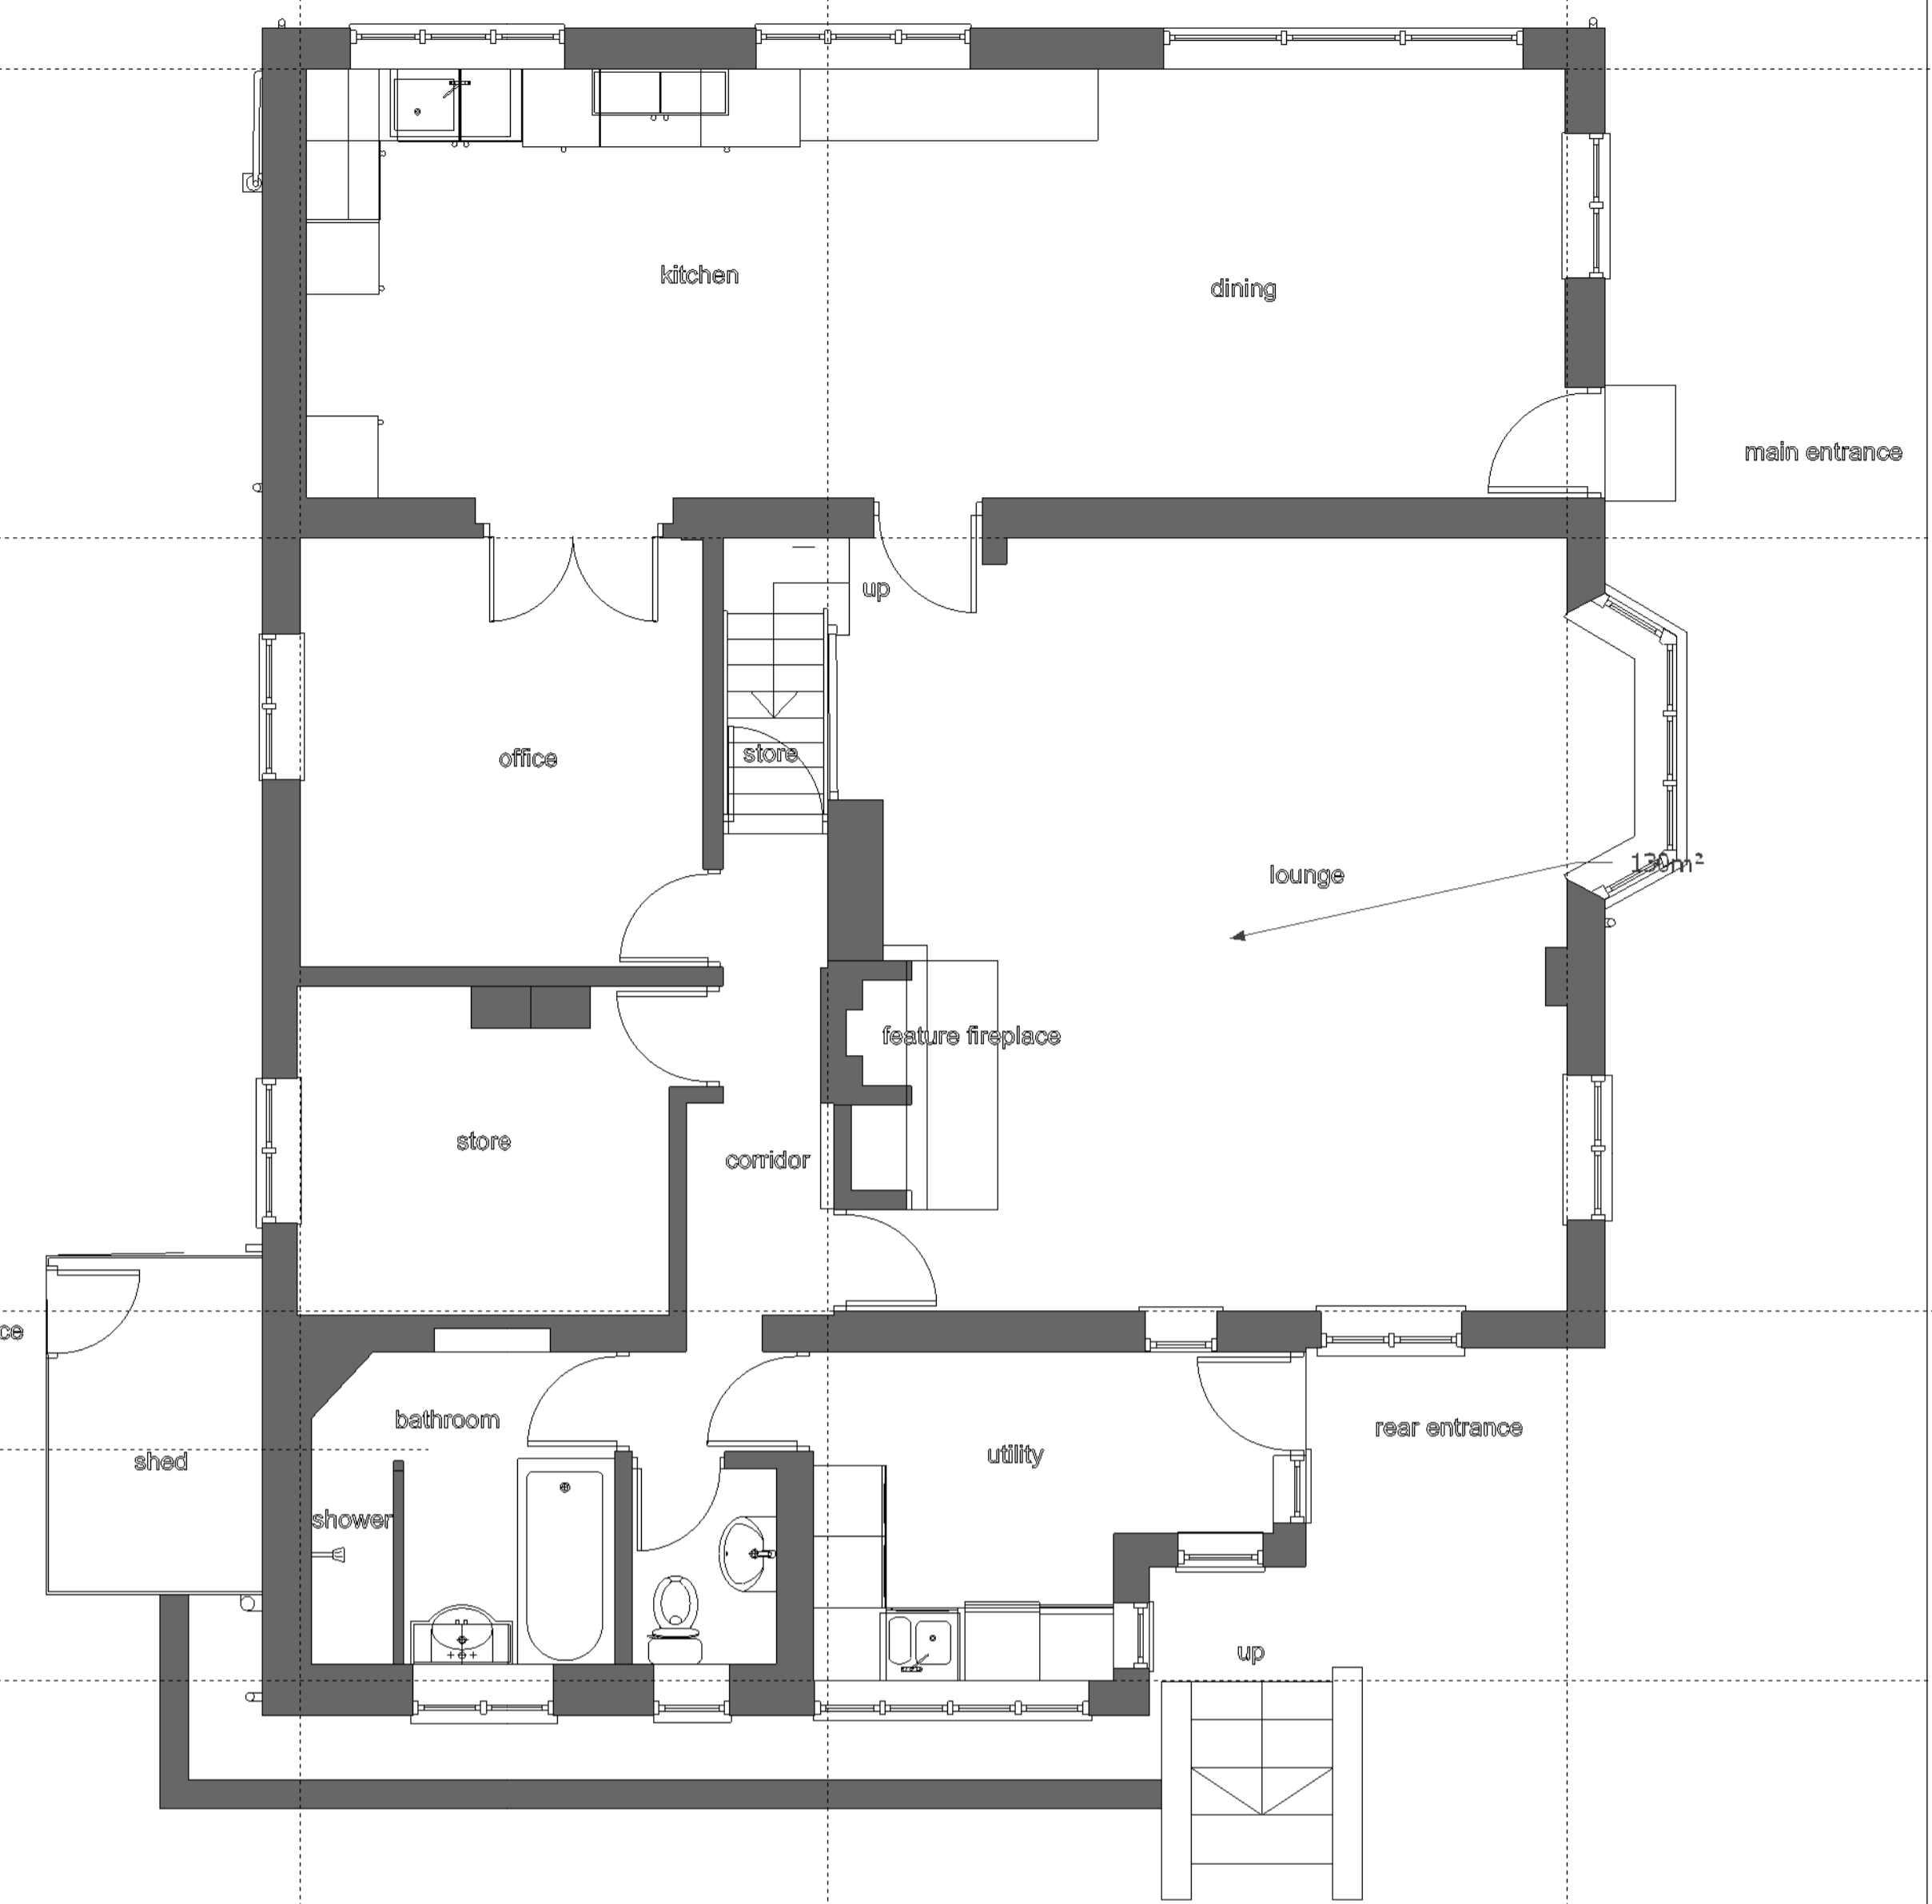

existing ground