

FRONT ELEVATION



1No.Set

SIGN A
420x297mm 1:10.

SIGN B
420x297mm 1:10.



Copyright

This drawing is confidential and any form of reproduction, modification, distribution or other unauthorised use is strictly prohibited without written consent



Drawing Approval **NOT APPROVED**

Client	WICKES	Drg. No.	WICKES0165 (Pg1)
Address	BARNSELY	Date	REV.1 28/10/11 T.B.
		Scale	1:100 @ A3
Project	SIGNAGE SCHEME	Drawn by	T.B.

GREENS
'the signmakers'

Brighton Street, Kingston upon Hull,
East Yorkshire HU3 4UW

Tel: 01482 327371 Fax: 01482 228050
Email: info@greens-signmakers.co.uk

SIGN 2
14000x3400mm
Externally Illuminated by trough lights



SIDE ELEVATION



Copyright

This drawing is confidential and any form of reproduction, modification, distribution or other unauthorised use is strictly prohibited without written consent



Drawing Approval

NOT APPROVED

Client	WICKES	Drg. No.	WICKES0165 (Pg2)
Address	BARNSELY	Date	REV.2 31/10/11 T.B.
		Scale	1:100 @ A3
Project	SIGNAGE SCHEME	Drawn by	T.B.



Brighton Street, Kingston upon Hull,
East Yorkshire HU3 4UW

Tel: 01482 327371 Fax: 01482 228050
Email: info@greens-signmakers.co.uk



SIGN 3
8000x2400mm
Externally Illuminated by trough light



SIDE ELEVATION

Client	WICKES	Drg. No.	WICKES0165 (Pg3)
Address	BARNSELY	Date	REV.1 28/10/11 T.B.
		Scale	1:100 @ A3
Project	SIGNAGE SCHEME	Drawn by	T.B.




Brighton Street, Kingston upon Hull,
East Yorkshire HU3 4UW
Tel: 01482 327371 Fax: 01482 228050
Email: info@greens-signmakers.co.uk

Copyright

This drawing is confidential and any form of reproduction, modification, distribution or other unauthorised use is strictly prohibited without written consent



Drawing Approval **NOT APPROVED**

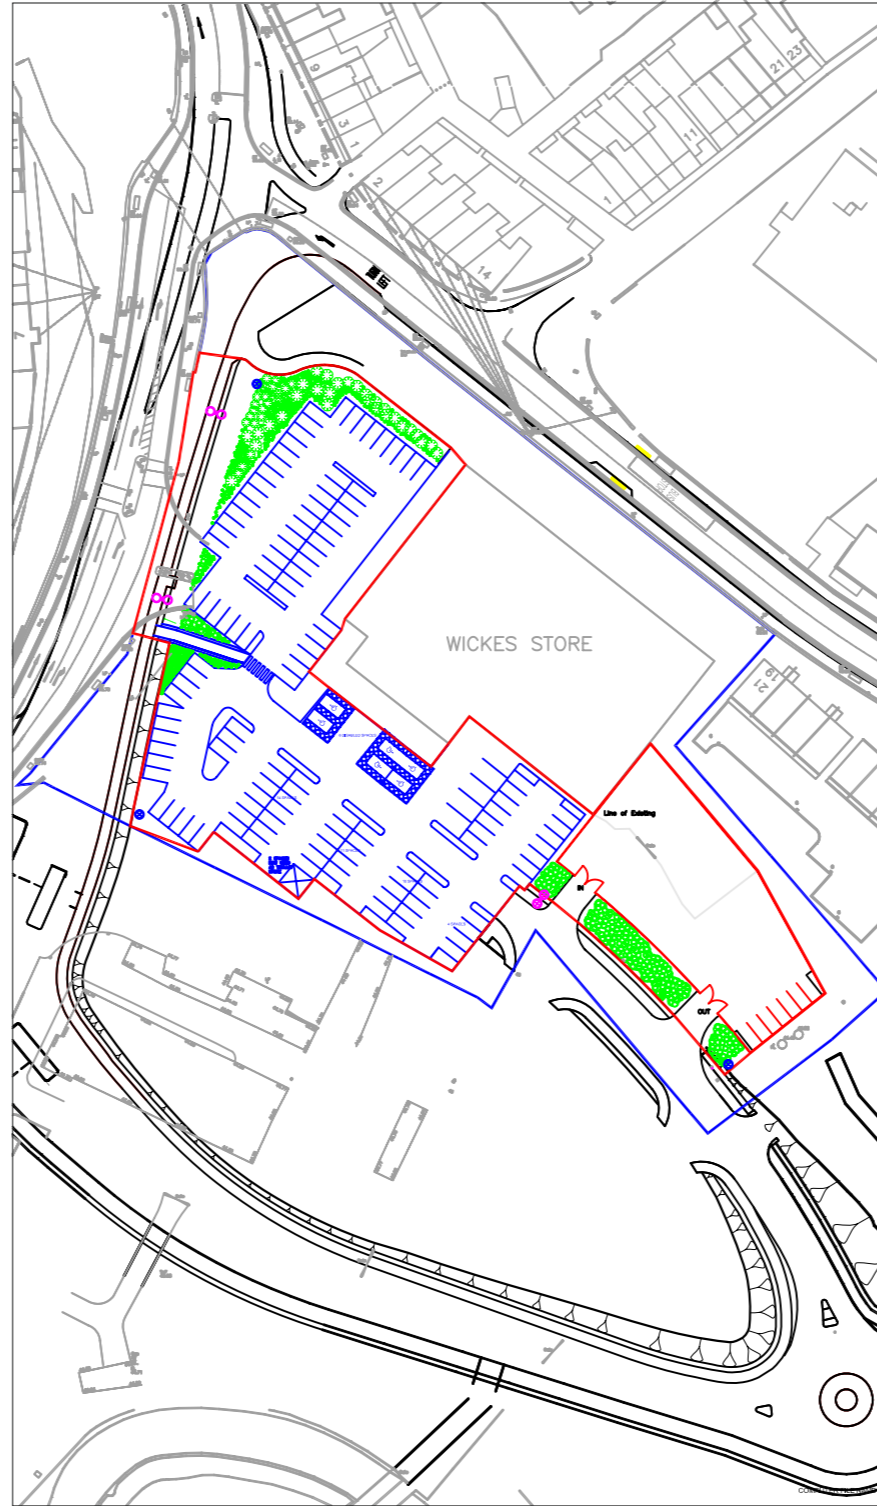

Client	WICKES	Drg. No.	WICKES0165 (Pg4)
Address	BARNSELY	Date	28/11/12
		Scale	N.T.S.
Project	SIGNAGE SCHEME	Drawn by	T.B.

GREENS
'the signmakers'
 Brighton Street, Kingston upon Hull,
 East Yorkshire HU3 4UW
 Tel: 01482 327371 Fax: 01482 228050
 Email: info@greens-signmakers.co.uk

Copyright

This drawing is confidential and any form of reproduction, modification, distribution or other unauthorised use is strictly prohibited without written consent



Drawing Approval **NOT APPROVED**