

DO NOT SCALE

NOTES

GENERAL NOTES

a. THE TOPOGRAPHICAL SURVEY IS BASED ON INFORMATION PRODUCED BY HAYCOCK & TODD, JOB NO. S9417, FILE S9417-3D BARNLEY WEST.DWG, DATED MAY 2019. THE INFORMATION USED IN PREPARATION OF THIS AND ALL OTHER FORE CONSULTING DESIGNS AND DRAWINGS IS NOT WARRANTED. IT SHALL BE THE RESPONSIBILITY OF THE CONTRACTOR TO VERIFY ALL SURVEY INFORMATION PROVIDED AND REPORT ANY ANOMALIES TO FORE CONSULTING.

DESIGN NOTES

- ALL DESIGN AND WORKS TO COMPLY WITH CURRENT VERSION OF THE FOLLOWING DOCUMENTS:
 - DESIGN MANUAL FOR ROADS AND BRIDGES (DMRB);
 - SPECIFICATION FOR HIGHWAY WORKS (SHW);
 - MANUAL FOR STREETS (MFS); AND
 - BARNLEY METROPOLITAN BOROUGH COUNCIL (BMBC) DESIGN GUIDE AND SPECIFICATION.

- FOR PLAN AND HORIZONTAL ALIGNMENT DETAILS REFER TO DRAWINGS:
 - 9014-A1-100-001; AND
 - 9014-A1-100-030.

KEY

- EXISTING LEVELS
- PROPOSED LEVELS

REV	DESCRIPTION	DATE	BY
C	CHANGES FOLLOWING COMMENTS	22.11.21	ML
B	CHANGES FOLLOWING COMMENTS	30.11.20	ML
A	CHANGES FOLLOWING COMMENTS	03.12.19	ML

Client:

STRATA STERLING BARNLEY WEST LTD

Project

**BARNLEY WEST
BARUGH GREEN ROAD ROUNDABOUT**

Drawing Title





**CROSS SECTIONS
BARUGH GREEN ROAD E
SHEET 4 OF 8**

PRELIMINARY

Fore Consulting Limited
2nd Floor, Queens House
34 Wellington Street
Leeds
LS1 2DE
0113 2460204
enquiries@foreconsulting.co.uk
www.foreconsulting.co.uk



Drawn by	Checked by	Issue Date	Scale	Format
ML	PI	02.04.2019	AS SHOWN	A1
Job Number	Drawing Number	Revision		
9014	A1-100-P-203	C		

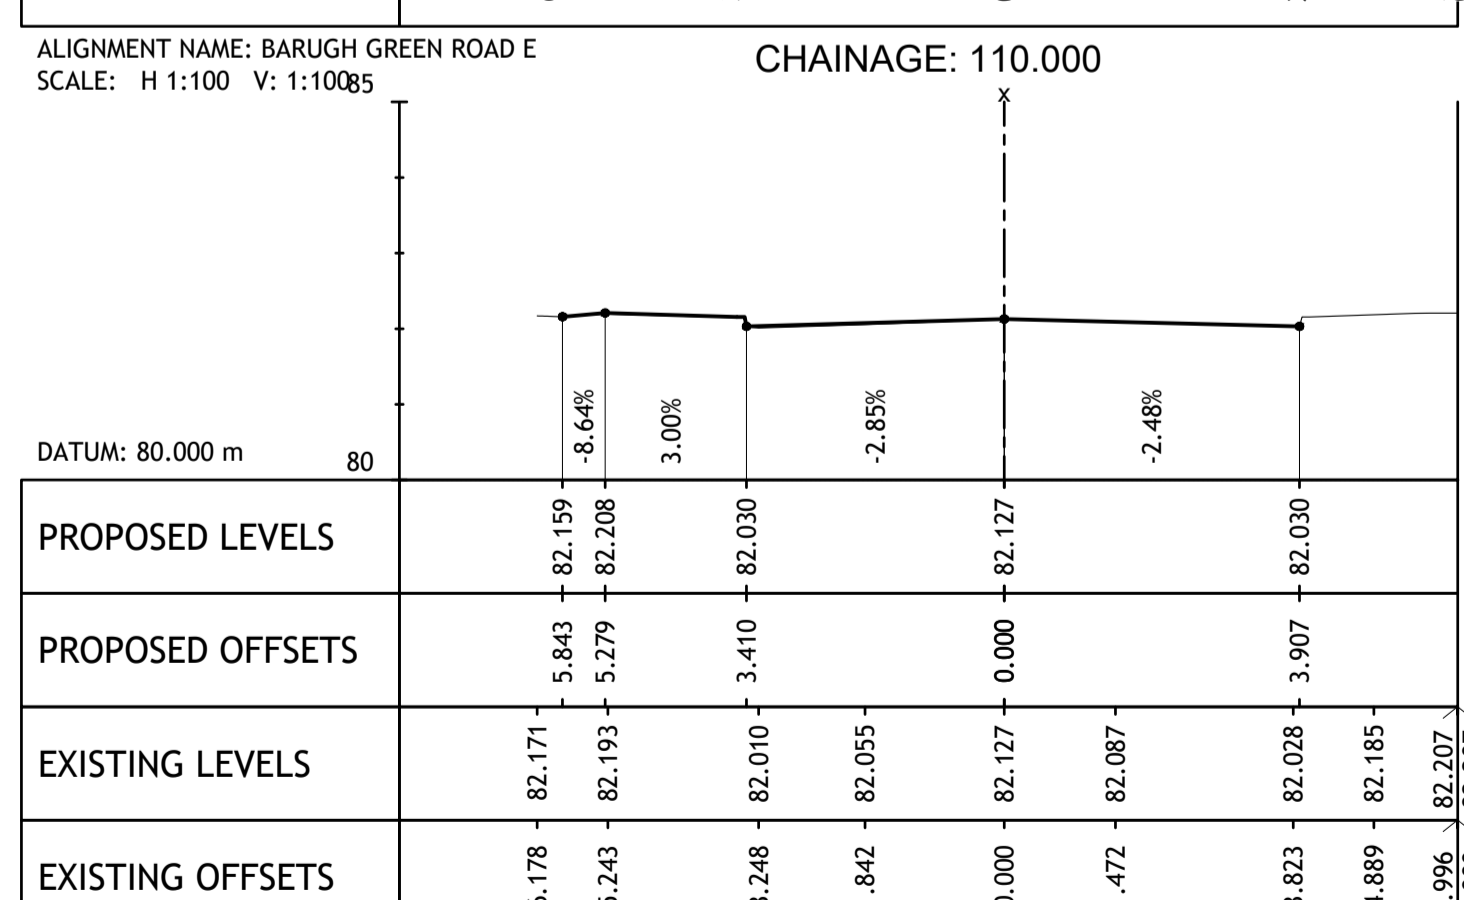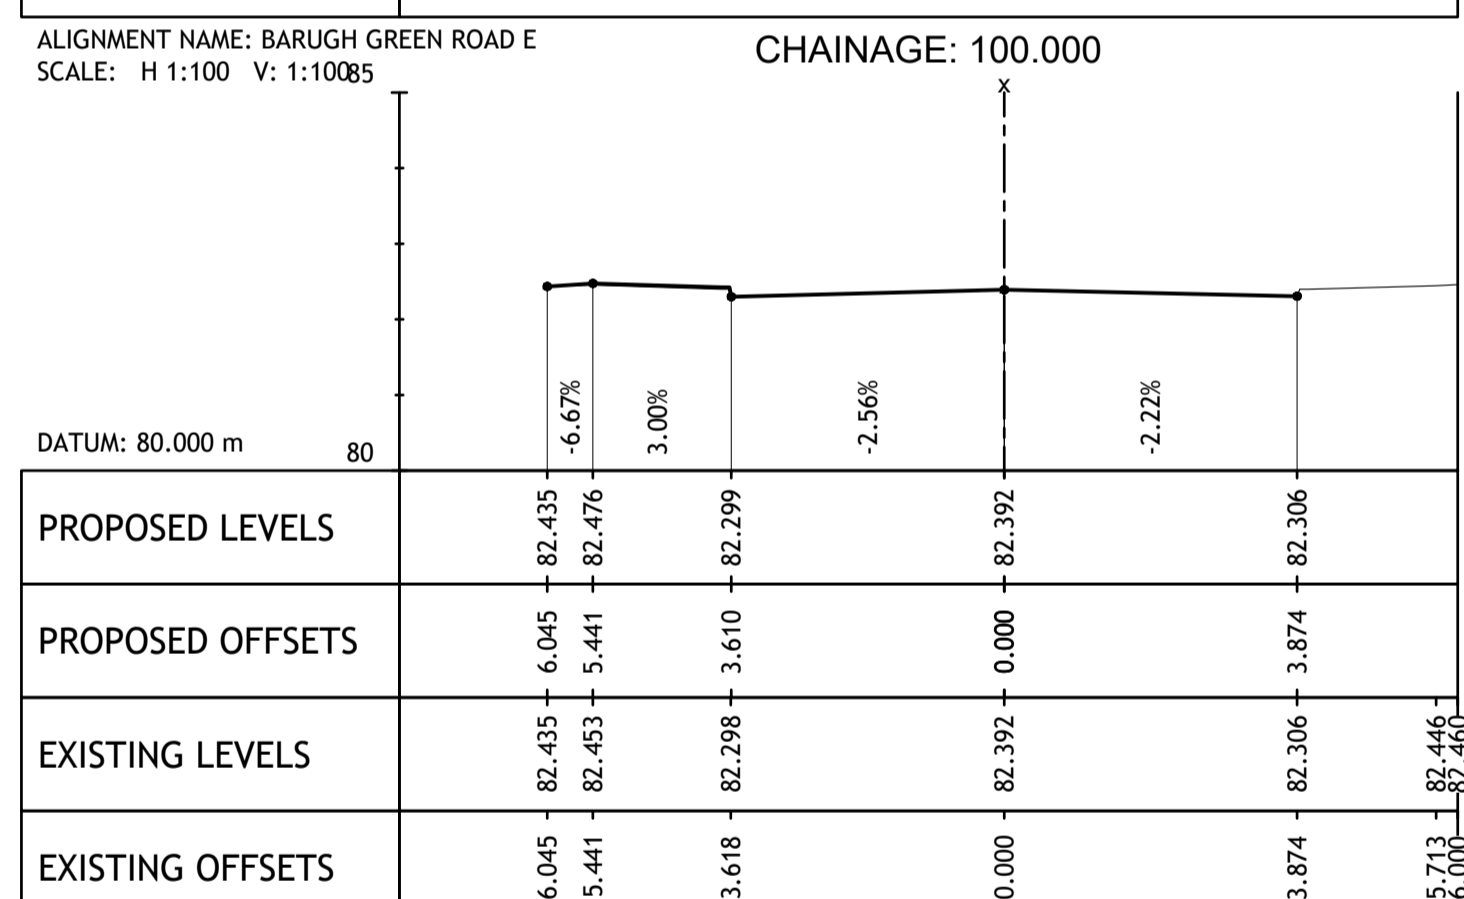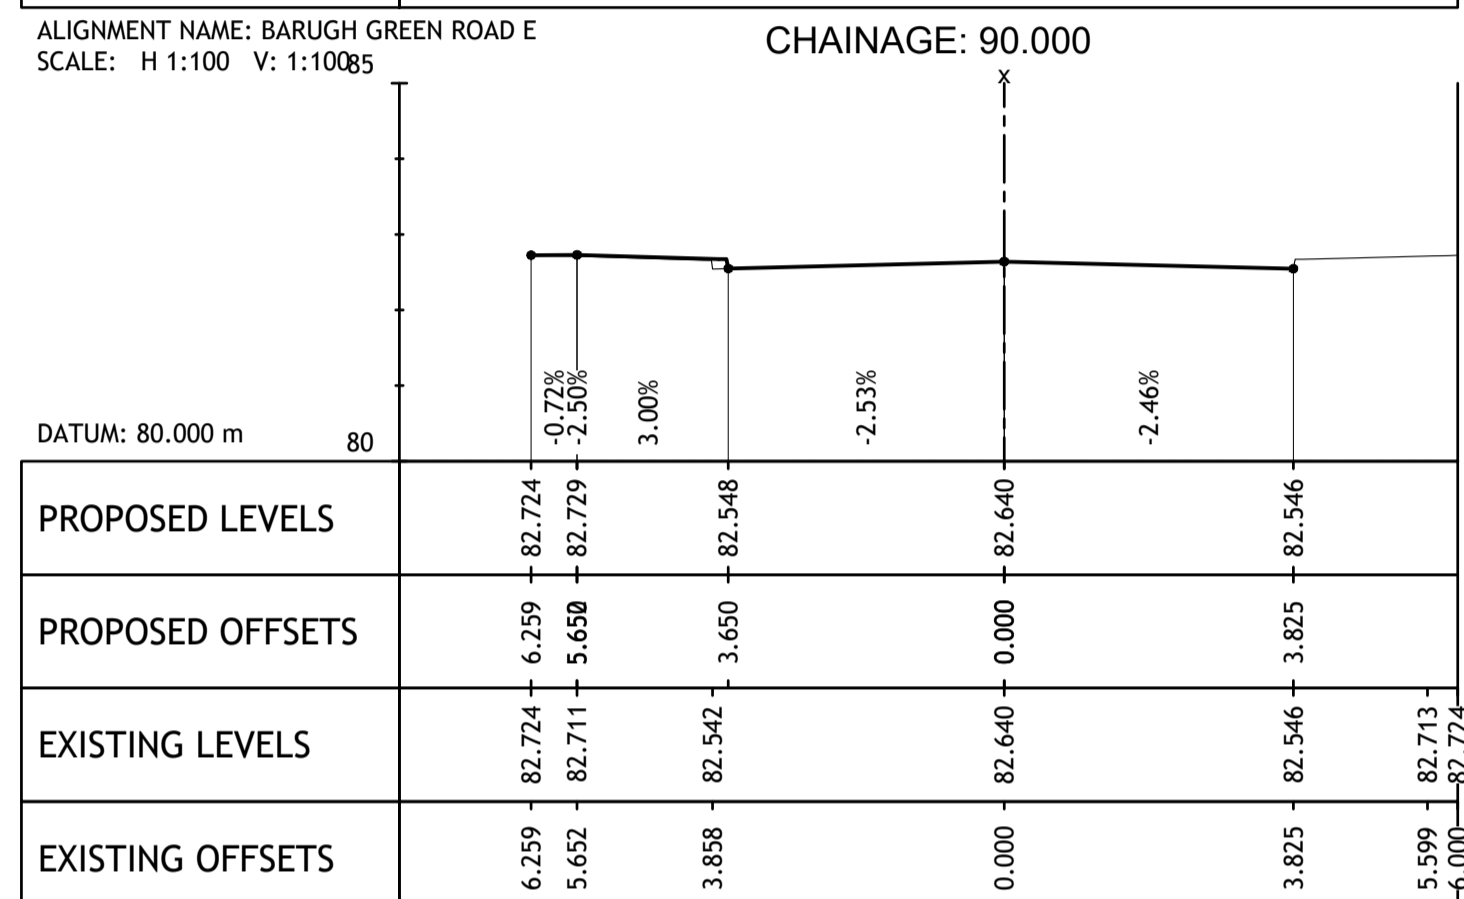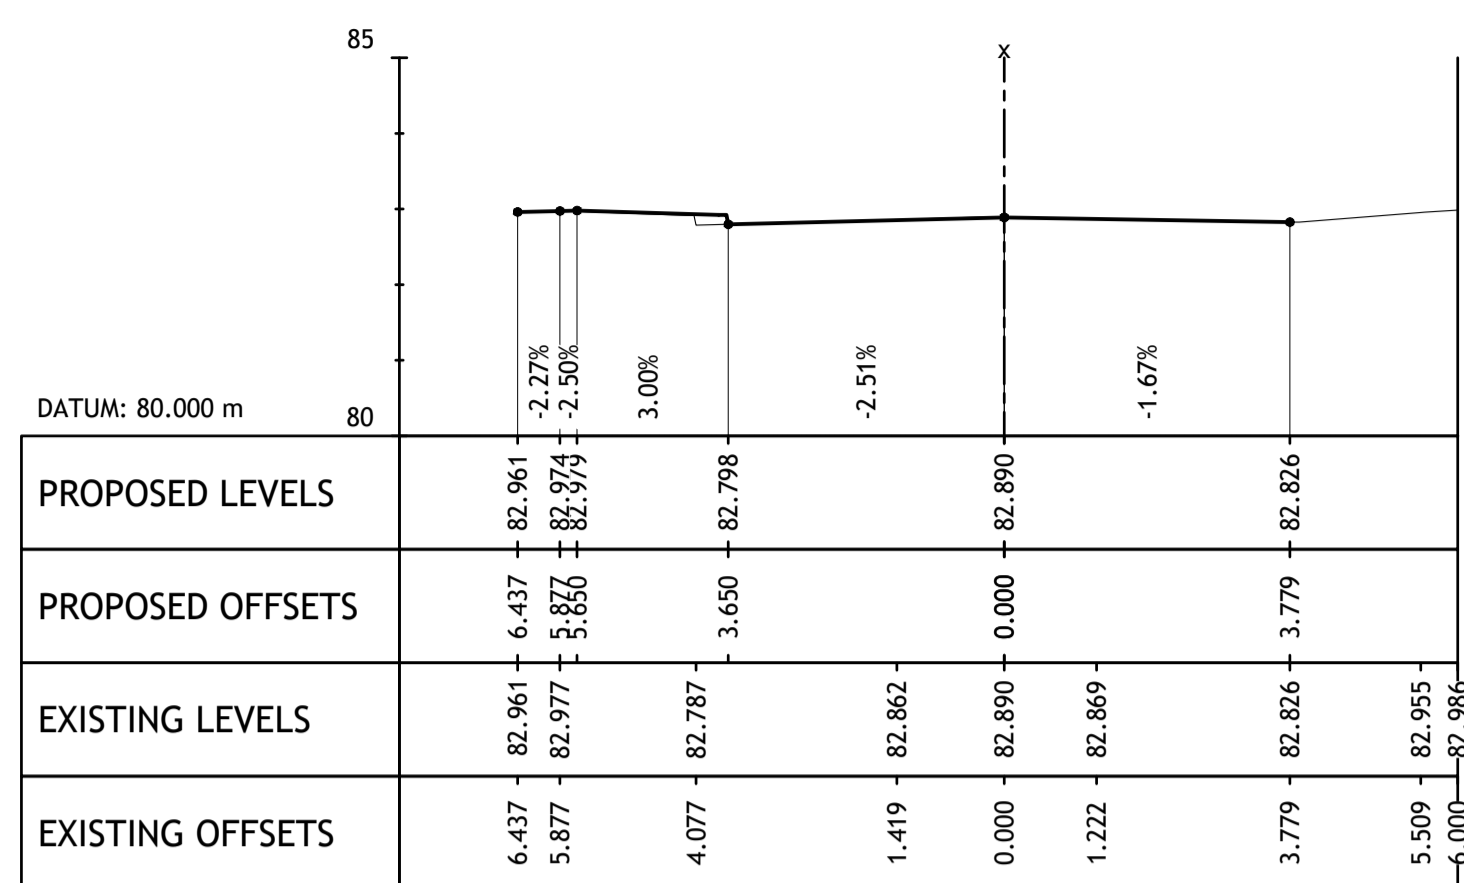

ALIGNMENT NAME: BARUGH GREEN ROAD E
SCALE: H 1:100 V: 1:100