



00 Existing Ground Floor
Scale: 1:100

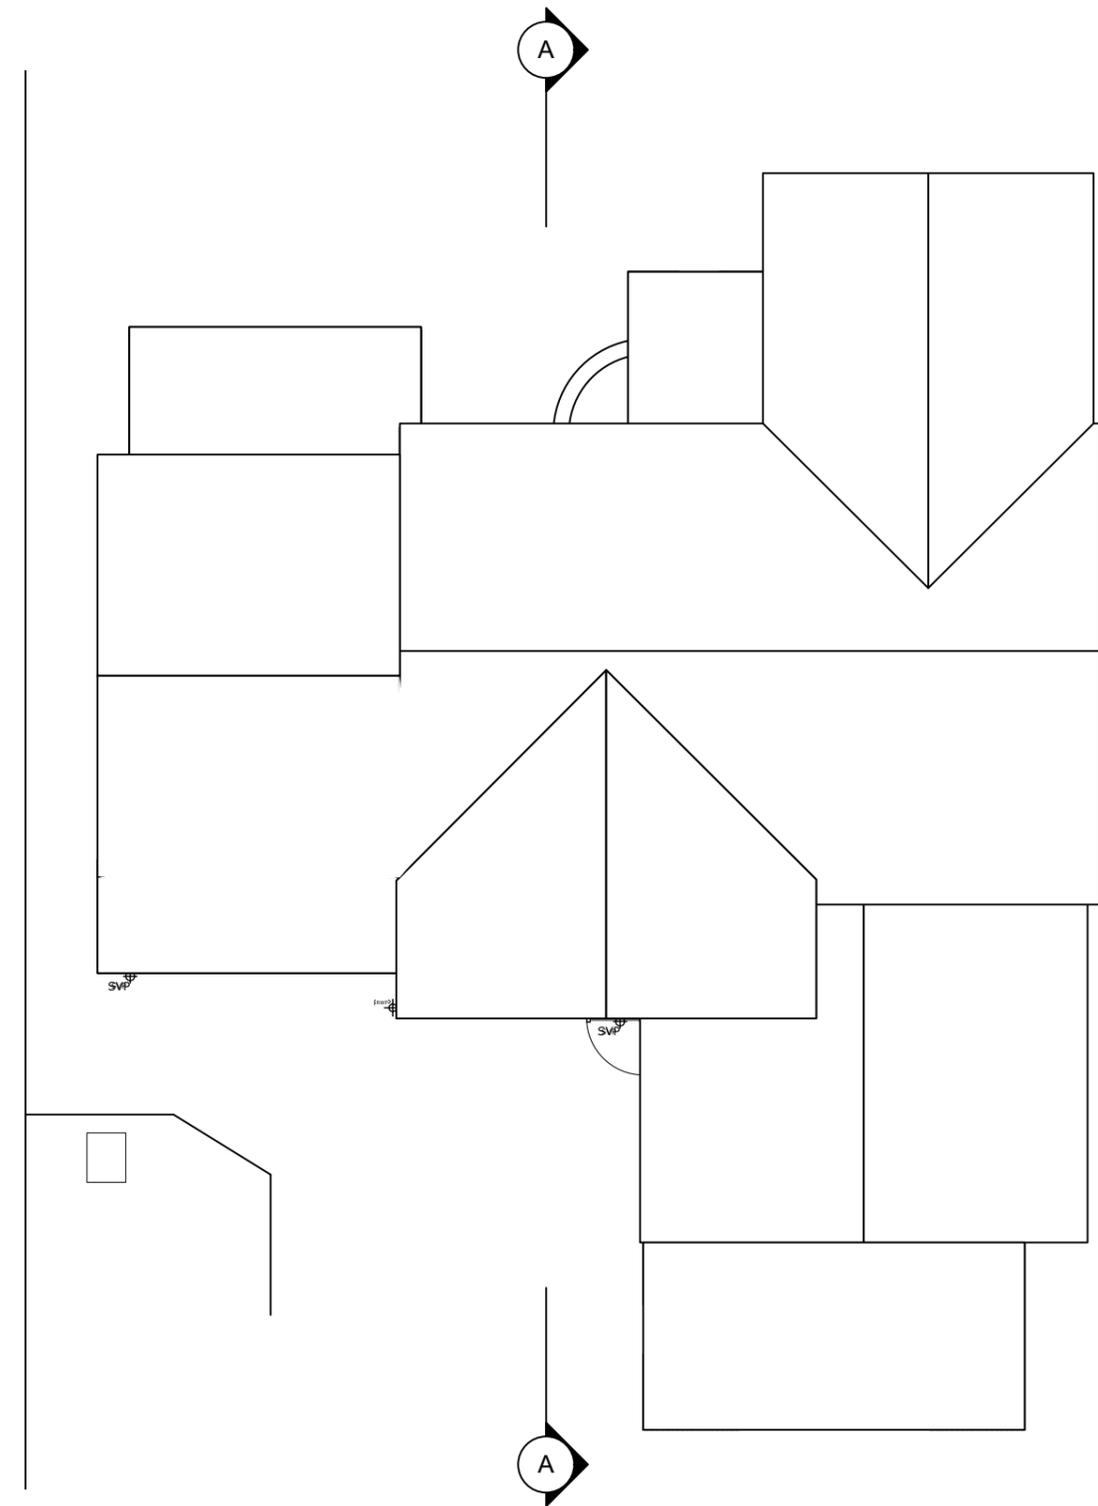

RF Existing Roof
Scale: 1:100

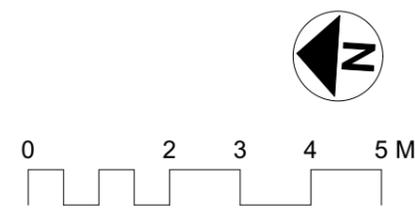

P01 08/08/2025 For Planning
DO NOT SCALE FROM DRAWINGS.
Client
Address
69 Talbot Road,
Penistone, S36 9ED
Project
2502 Stanley Mill
House
Drawing
Existing Plans

RLDM
STUDIO
E: rachel@rdmstudio.co.uk
T: 07595603049

Scale	1:100 @ A3
Date	08/08/2025
Dwg No.	2502-RLDM-00-DR-B-00100
Rev:	P01