


Notes:  
 • This drawing is copyright.  
 • Do not scale dimensions from this drawing.  
 • This drawing is to be read in conjunction with all other relevant drawings.  
 • All discrepancies on this drawing are to be reported to the architect.  
 • Do not modify any element of this drawing.  
 • Use drawing only for purpose(s) issued.


North Sign / Key Plan

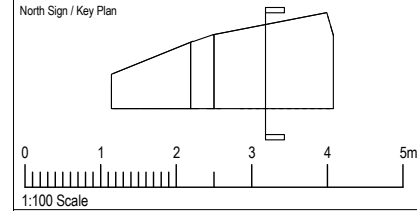

The following external model files are included within this drawing:

Internal Material Legend

- 1 Oak face plywood
- 2 Perforated Oak faced plywood
- 3 Painted plasterboard
- 4 Oak framed door / screen
- 5 Treated exposed concrete
- 6 Felt lined padded seating
- 7 Felt lined ceiling raft
- 8 Glazed Curtain Walling
- 9 Cementboard

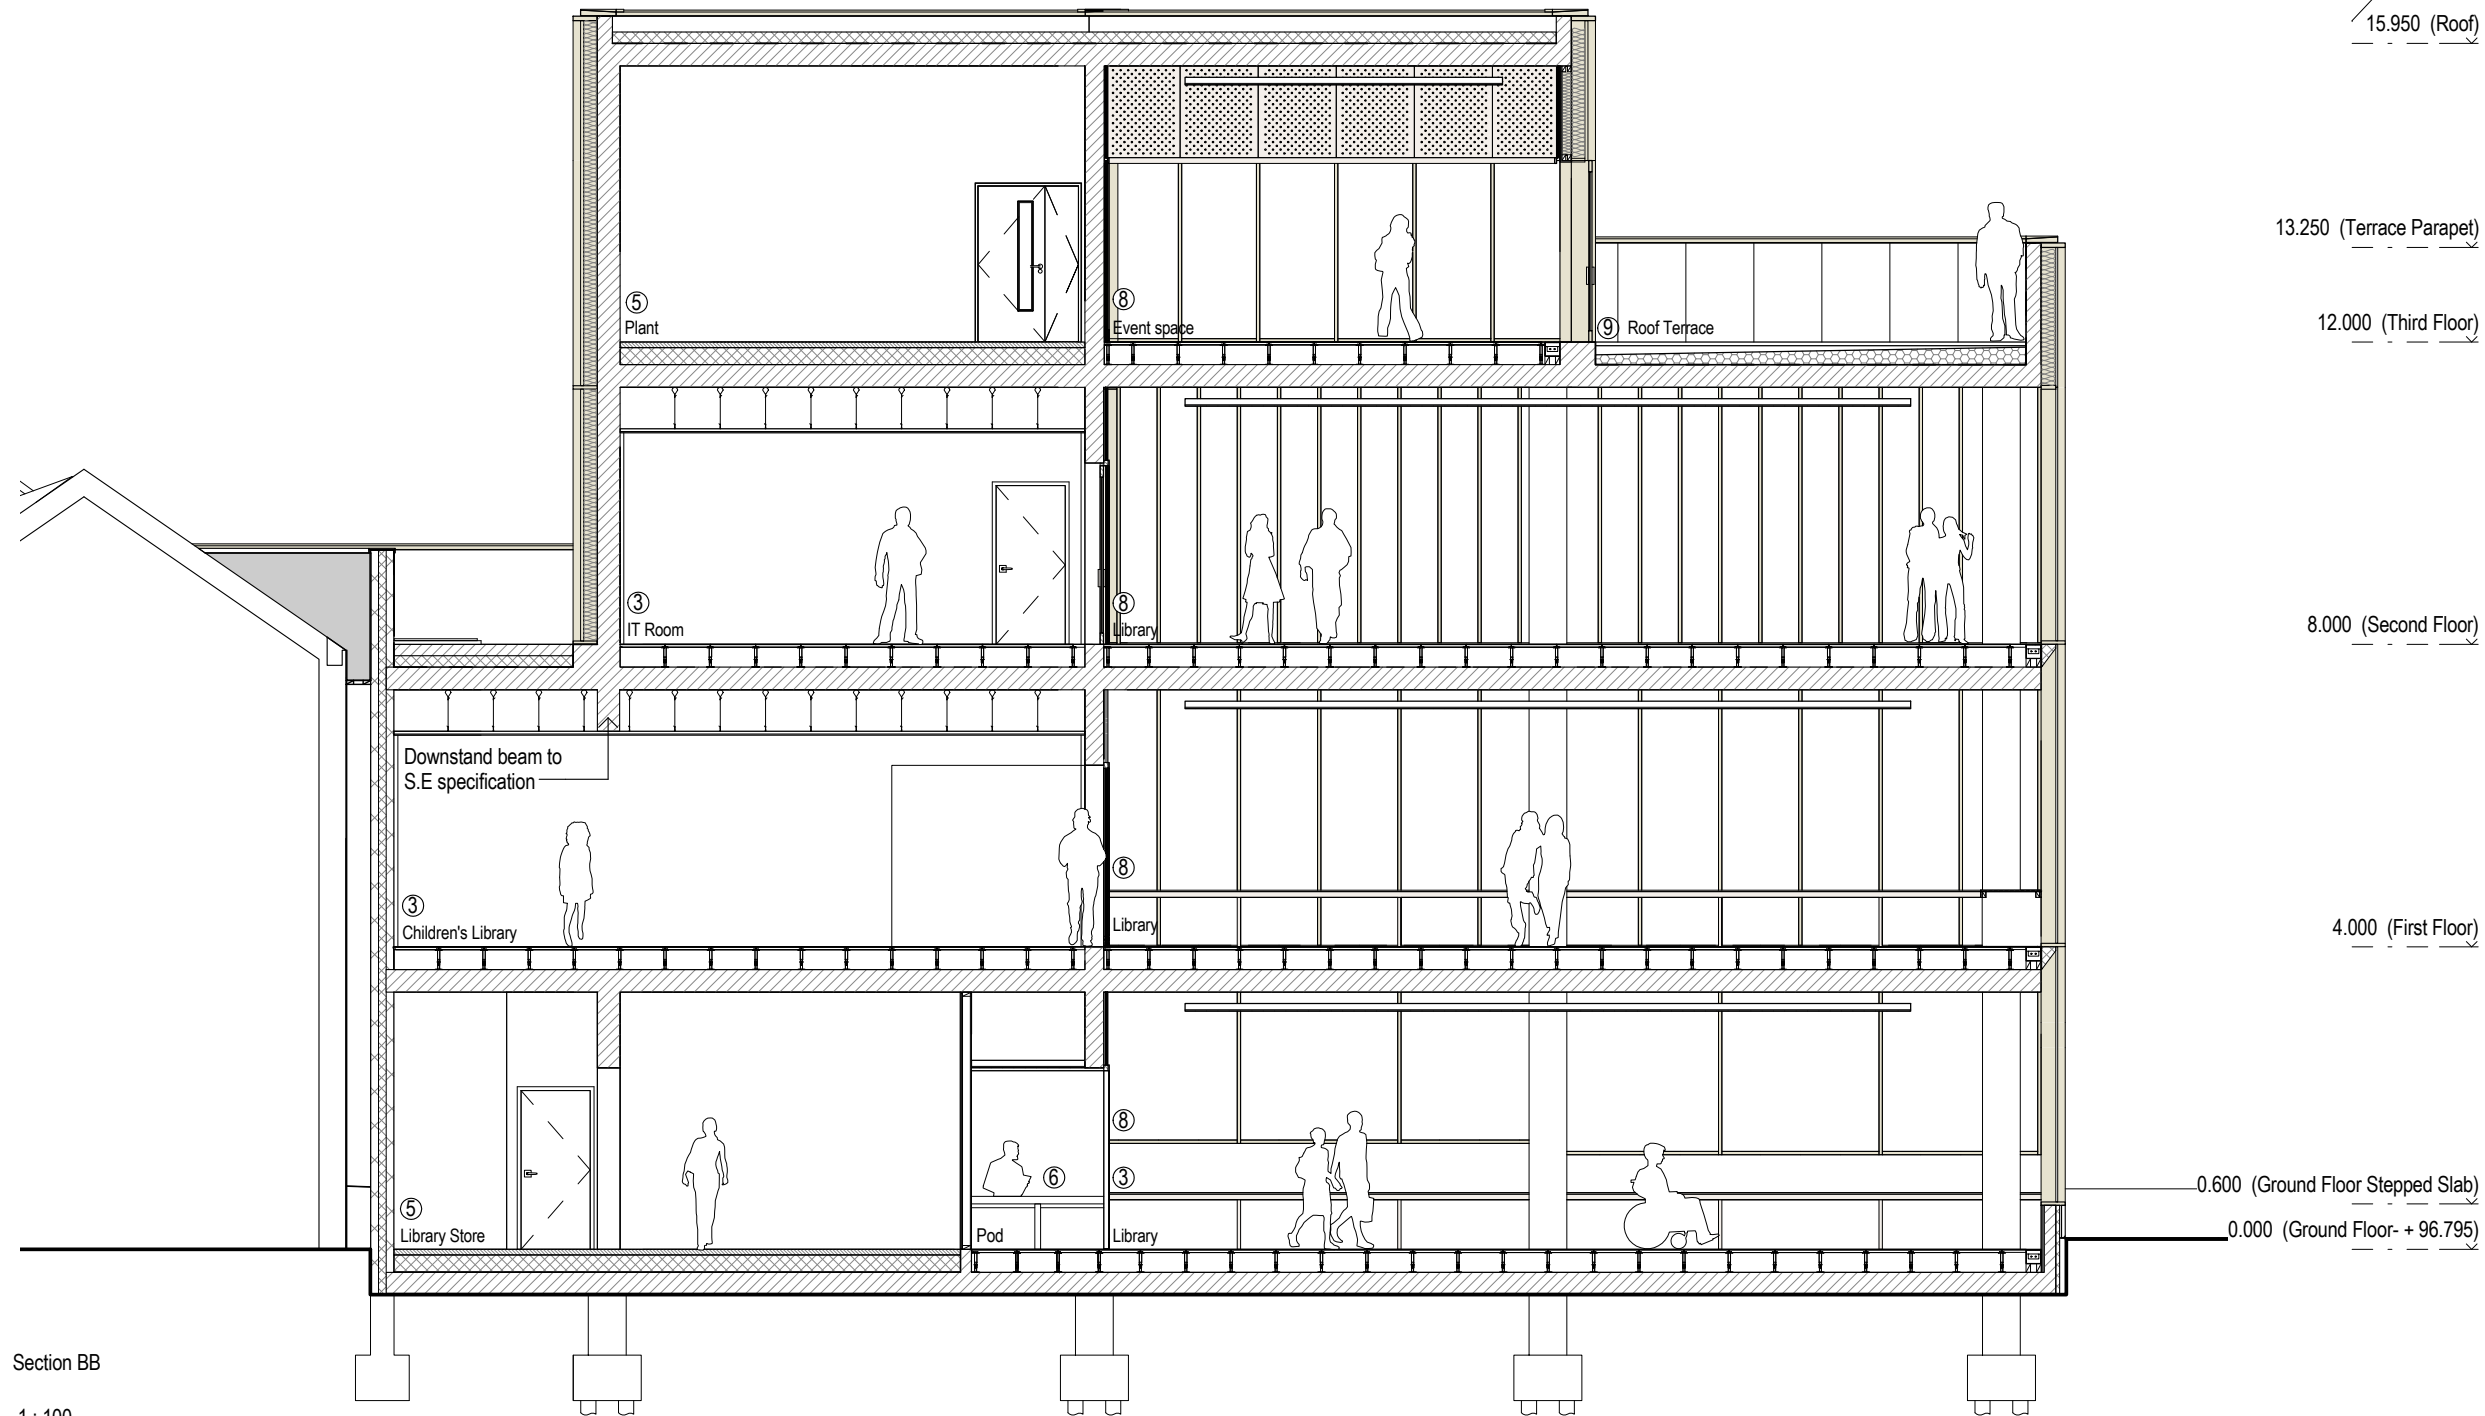

Section BB  
 1 : 100

1	16/05/18	Planning Issue		
Rev	Date	Revision Notes	Dn	Rv

Client / Contractor  
 Barnsley Metropolitan Borough Council

**IBI** Intelligence Buildings Infrastructure  
 www.ibigroup.com

Project  
 BETTER BARNSEY  
 NEW PUBLIC LIBRARY

Drawing Title  
 Section BB

Job Number 6742	Drawing Originated Date	PAS 1192 Status Code
--------------------	-------------------------	----------------------

Scale@A3 As indicated	Purpose PLANNING
--------------------------	---------------------

Drawing Number BBTC_IBI_LR_A_F100_SE_002	Revision 1
---	---------------